


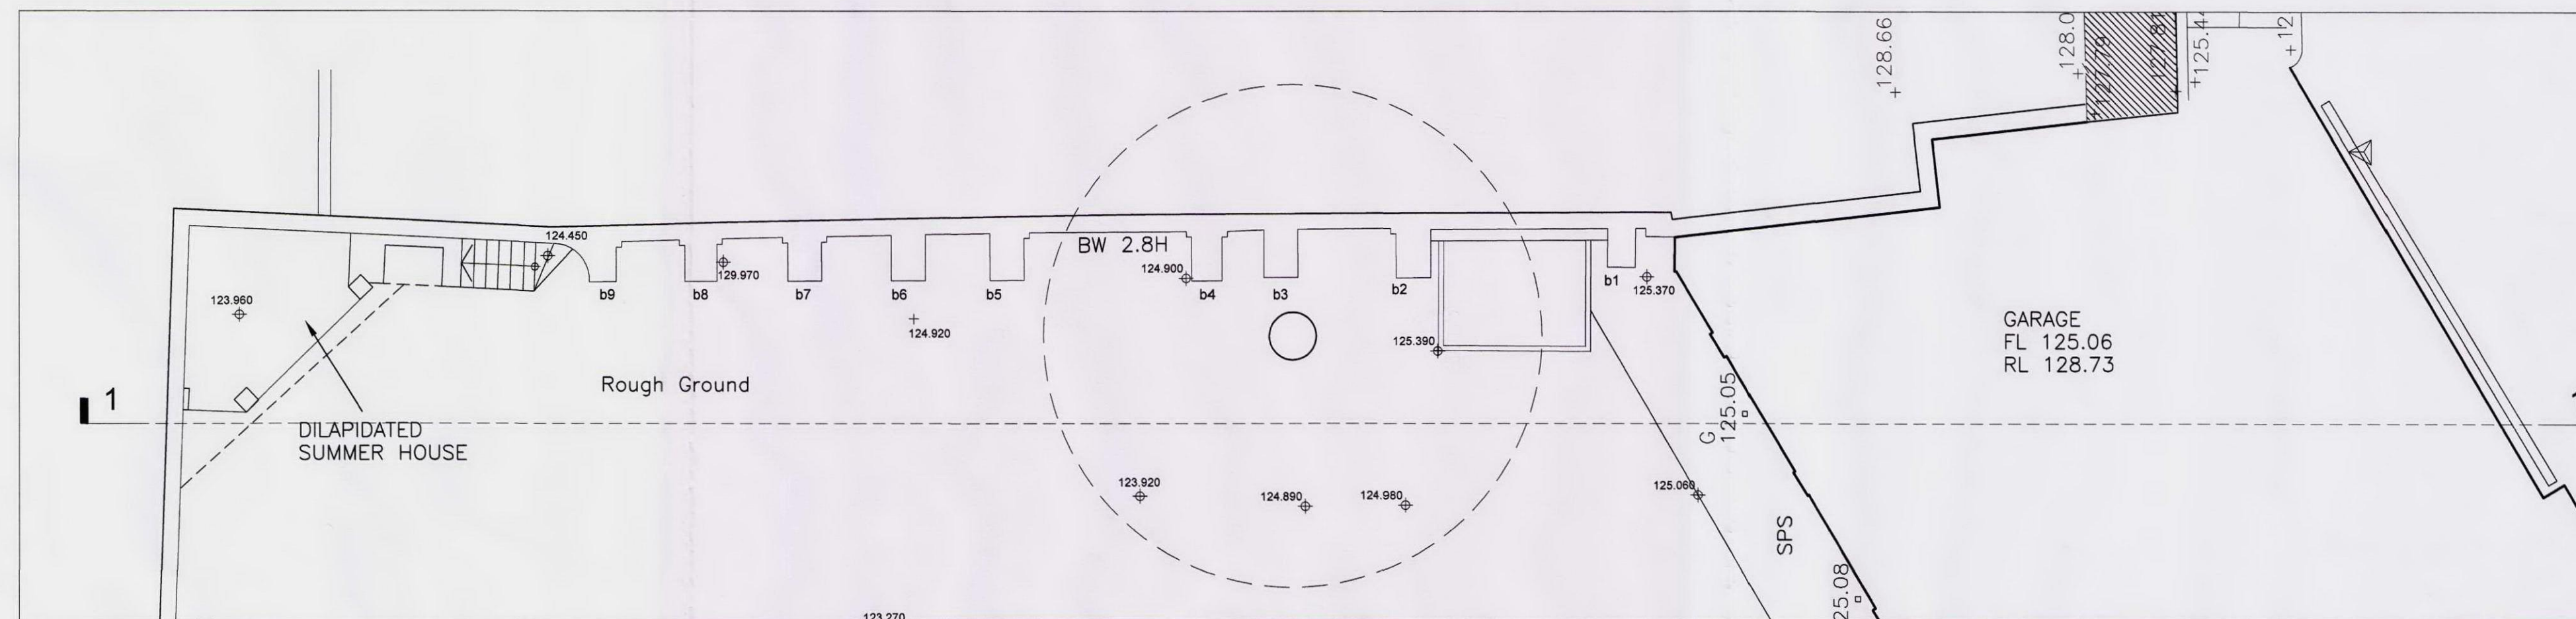

EXISTING BOUNDARY WALL SUNKEN GARDEN- PLAN. 1:100



EXISTING ELVEVATION BOUNDARY WALL SUNKEN GARDEN- PHOTOS.



EXISTING ELEVATION BOUNDARY WALL SUNKEN GARDEN. 1:100

Notes:

Rev	Date	Description
-	00-00-00	

WITANHURST CONSTRUCTION
MANAGEMENT LTD.
THE GATEHOUSE,
41 HIGHGATE WEST HILL,
LONDON, N6 6LS.
Tel: 0208 340 2539 Fax: 0208 341 5229

Client:

-

-

Project:

WITANHURST HOUSE
41 HIGHGATE WEST HILL, LONDON

Title:

EXISTING SURVEY
BOUNDARY WALL SUNKEN GARDEN

Date:

30-06-09

Scale:

Drawing No:

601-E-034

Rev:

000