Scale 1:200

rests with the contractor. 0 1 2 3 4 5 6 7 8 9 10 11 12 13 14 15 16 17 18 19 20

Ground Floor Slabs, Foundations, Sub-Structures, etc. All work below ground level is shown provisionally. Inspection of ground condition is essential prior to work commencing. Reassessment is essential when the ground conditions are apparent, and redesign may be necessary in the light of soil conditions found. The responsibility for establishing the soil and sub-soil conditions

The copyright of this drawing remains with the Architect and may not be reproduced in any form without prior written consent.

No deviation from this drawing will be permitted without the prior written consent of the Architect.


All dimensions must be checked by the contractor before commencing work on site.

Do not scale other than for Planning Application purposes.

basis of a decision.

All areas shown are approximate and should be verified before forming the

Adjacent Properties and Boundaries are shown for illustrative purposes only and have not been surveyed unless otherwise stated.

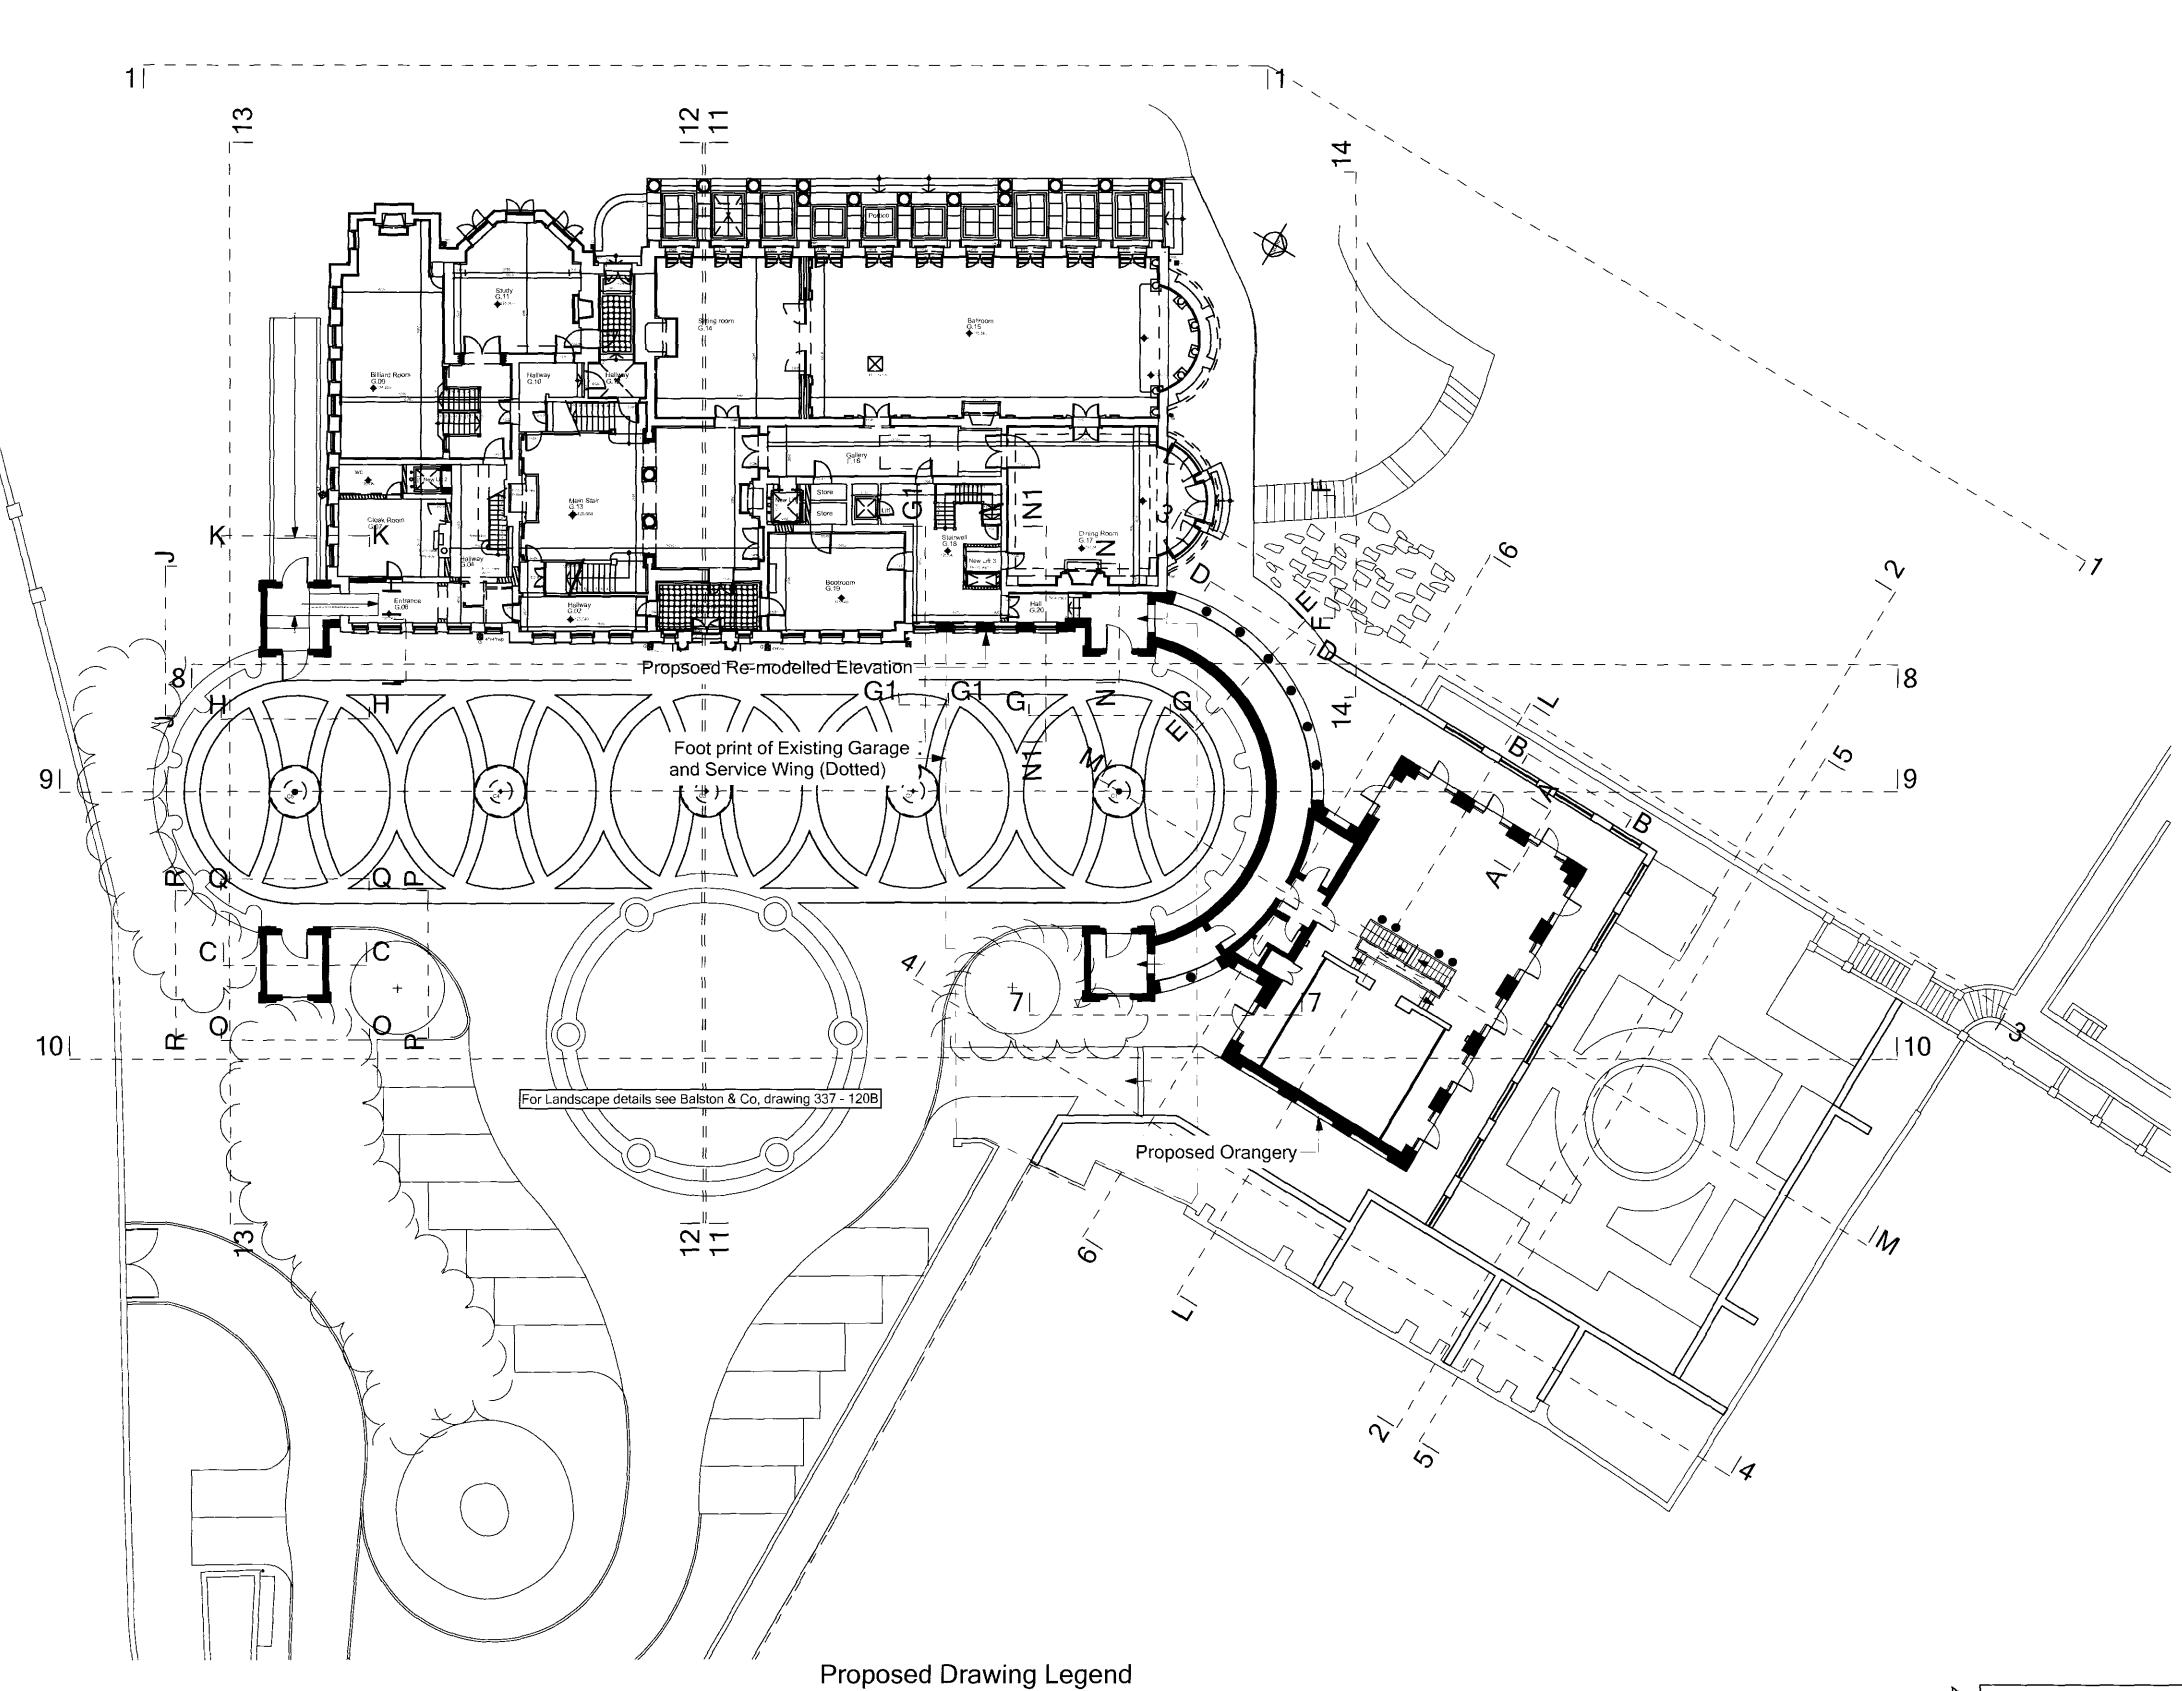

Project		hurst sed New Orangery and ourt Alterations
Title	Propo	osed Drawing Legend
Date	01.07.09	
Scale	1:200 @ A1	
Drawing	No.	5344/01
Drawn by	LM	

Initials



6 QUEEN SQUARE LONDON WC1N 3AT TELEPHONE: 020 7841 0140 FAX: 020 7713 6740

E-MAIL: london@robertadamarchitects.com

WINCHESTER OFFICE: 9 UPPER HIGH STREET WINCHESTER HANTS SO23 8UT Telephone: 01962 843843 FAX: 01962 843303

ROBERT ADAM ARCHITECTS IS A TRADING NAME OF ROBERT ADAM ARCHITECTS LIMITED