


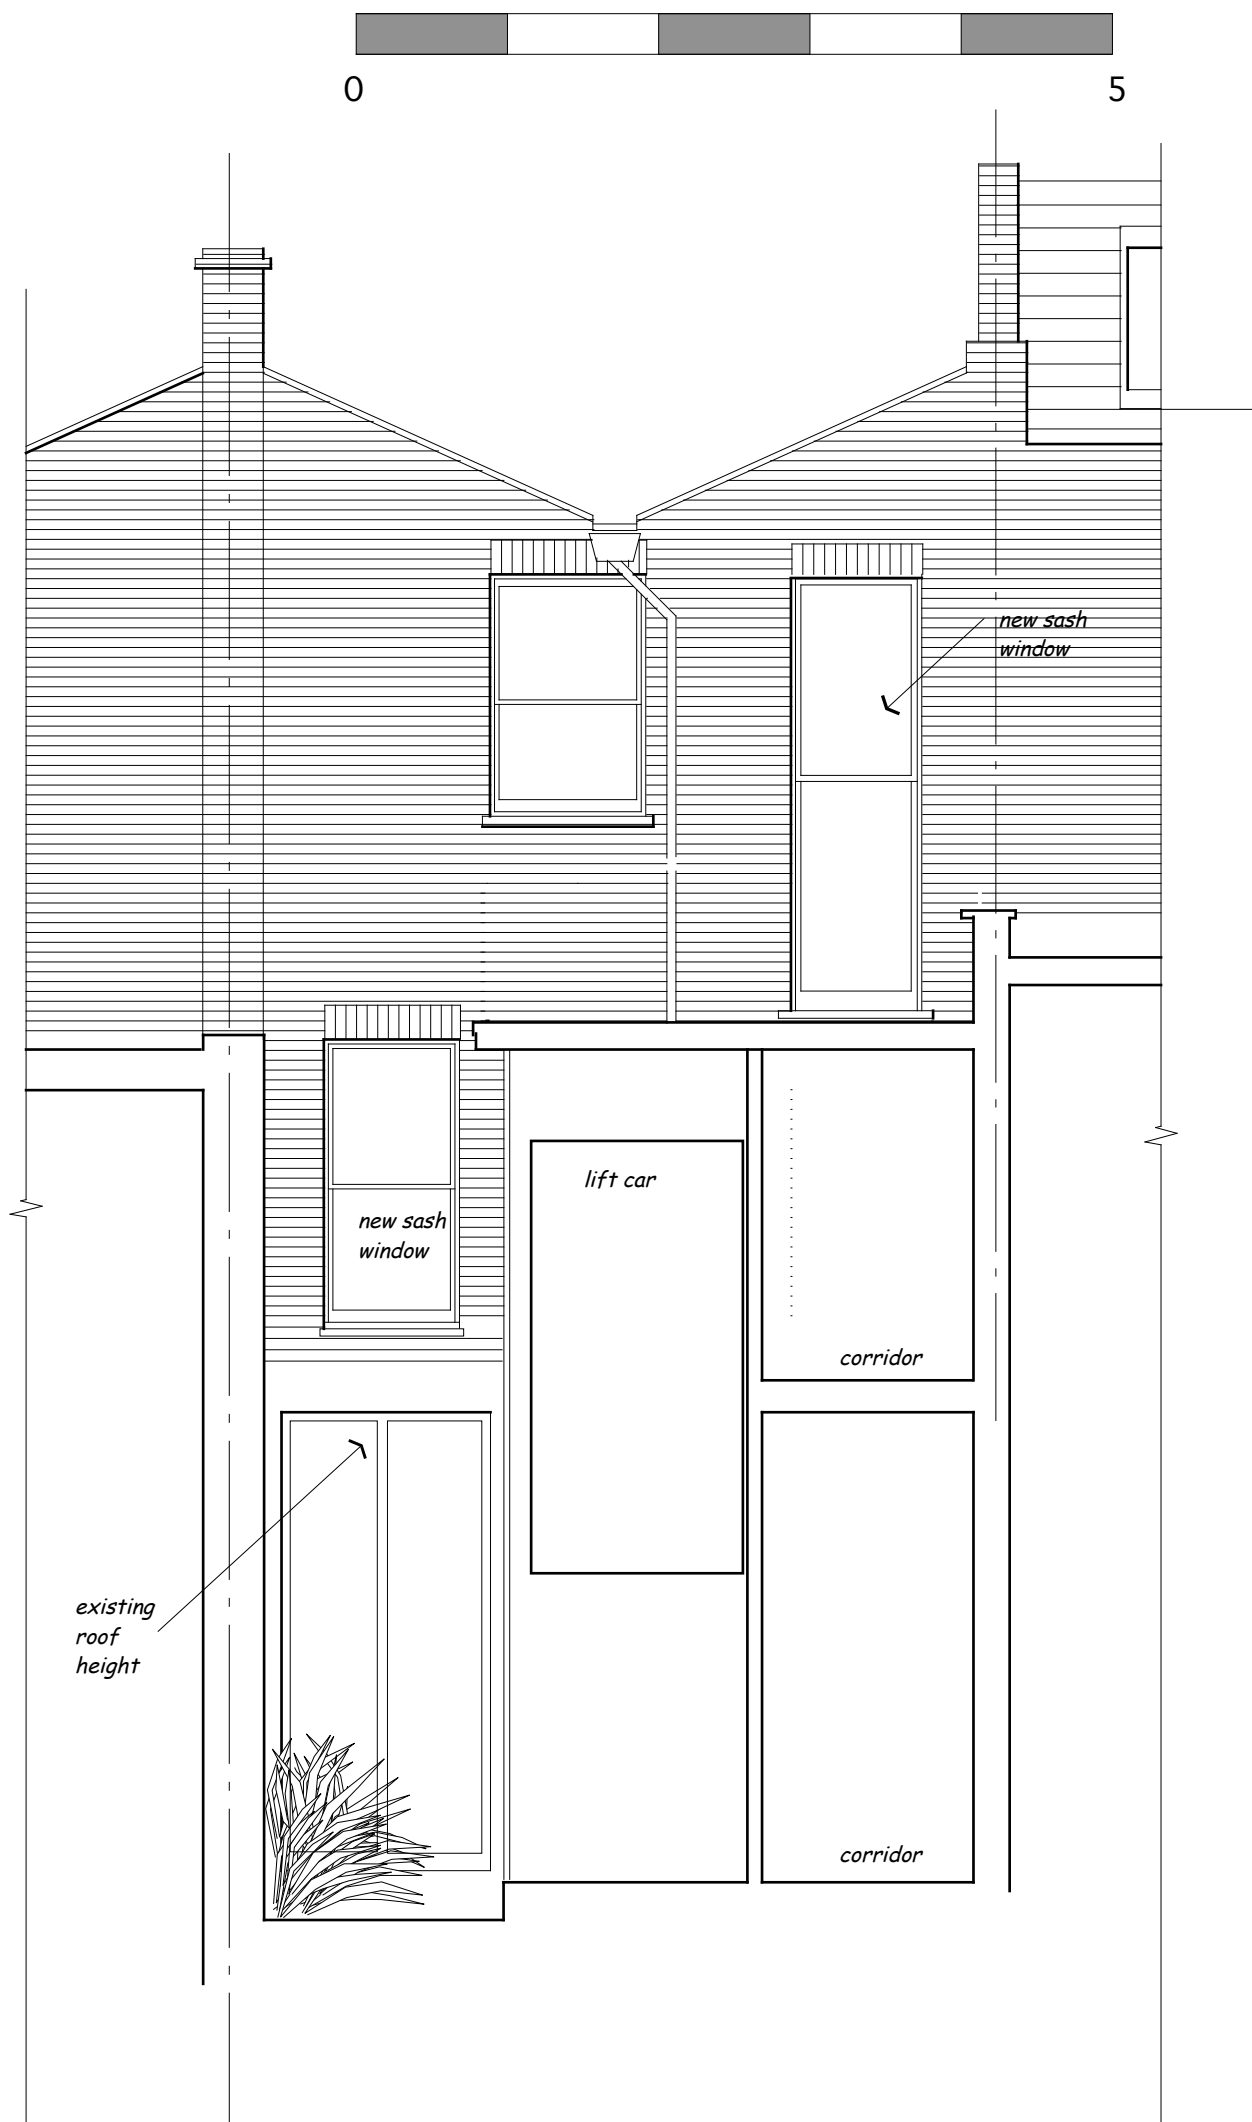

SECTION CC

QUEENS CRESCENT GP PRACTICE 76 QUEENS CRESCENT LONDON NW5 4EB

PROPOSED - SECTION CC

SCALE 1:50@ A3 - JUNE 2009 - Drawing No. PD 6

WHARMBY KOZDON ARCHITECTS - 136 SOUTHWARK STREET LONDON SE1 OSW - 0207-928-1931 FAX 0207--928 - 9954