
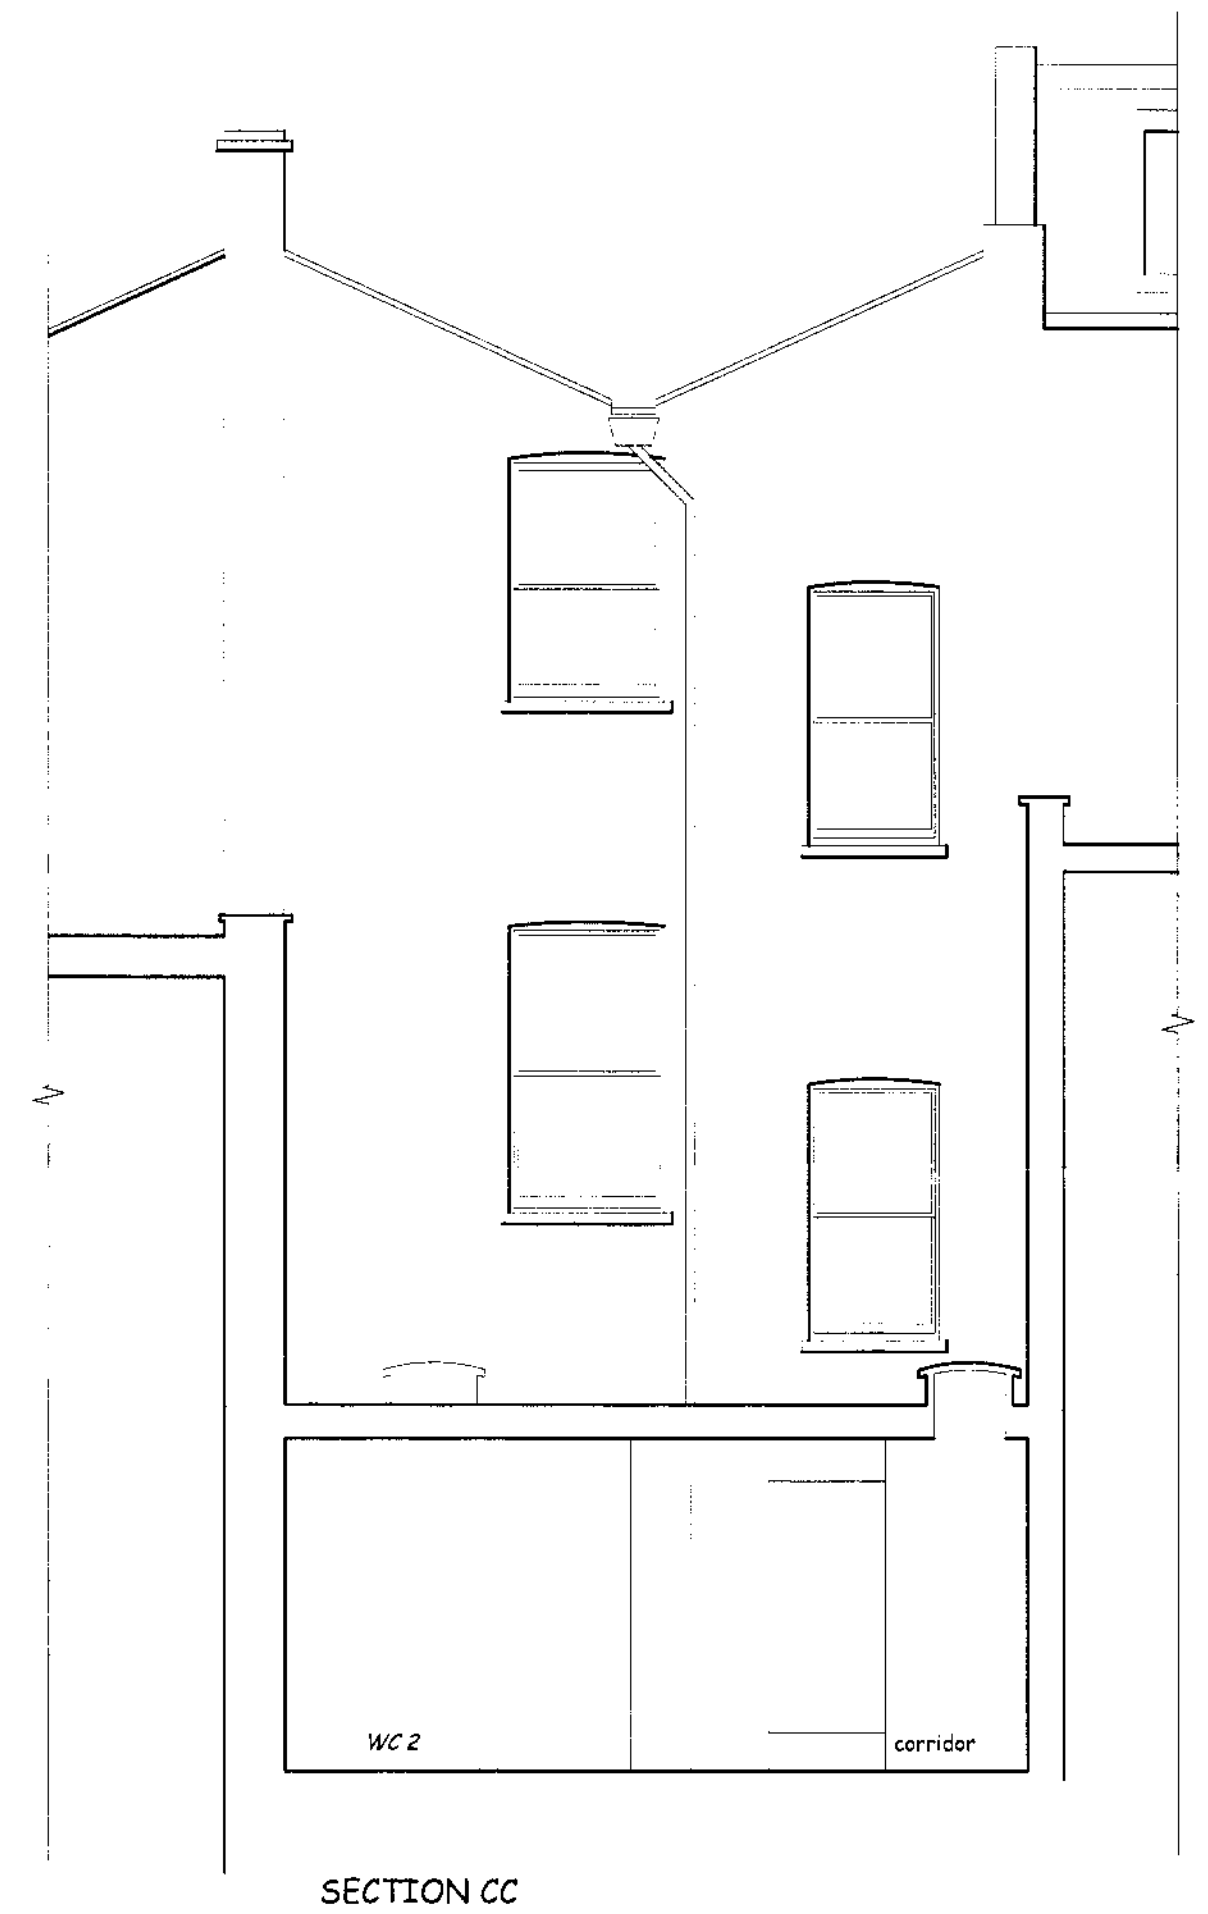
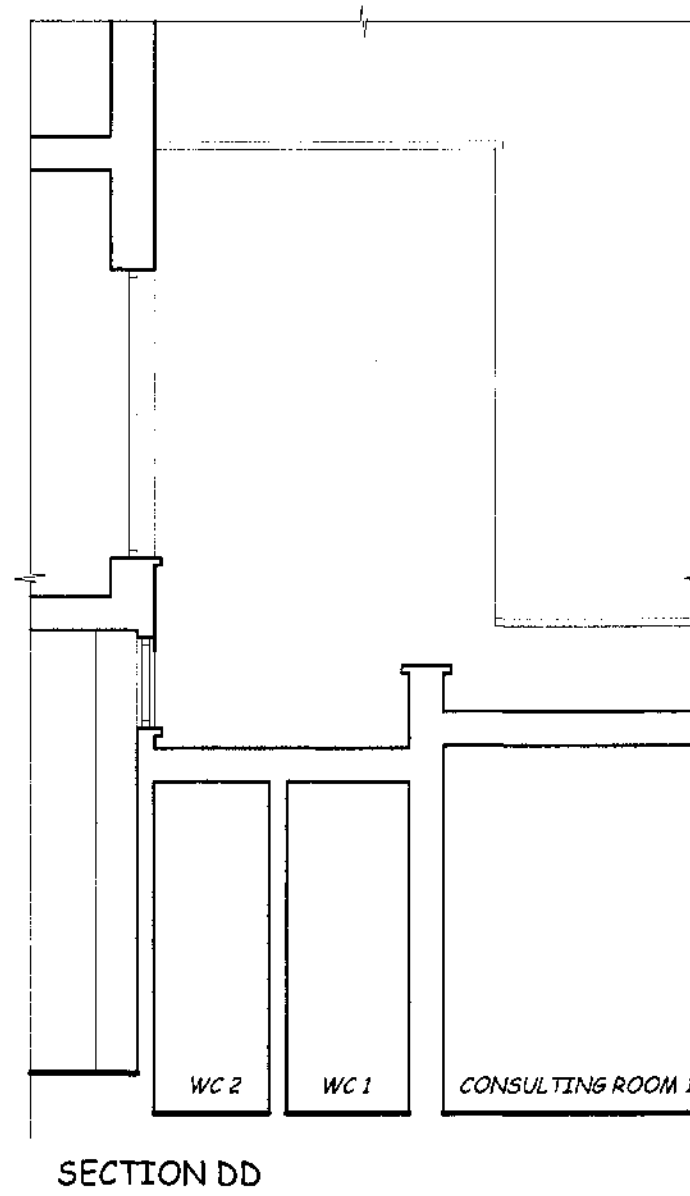
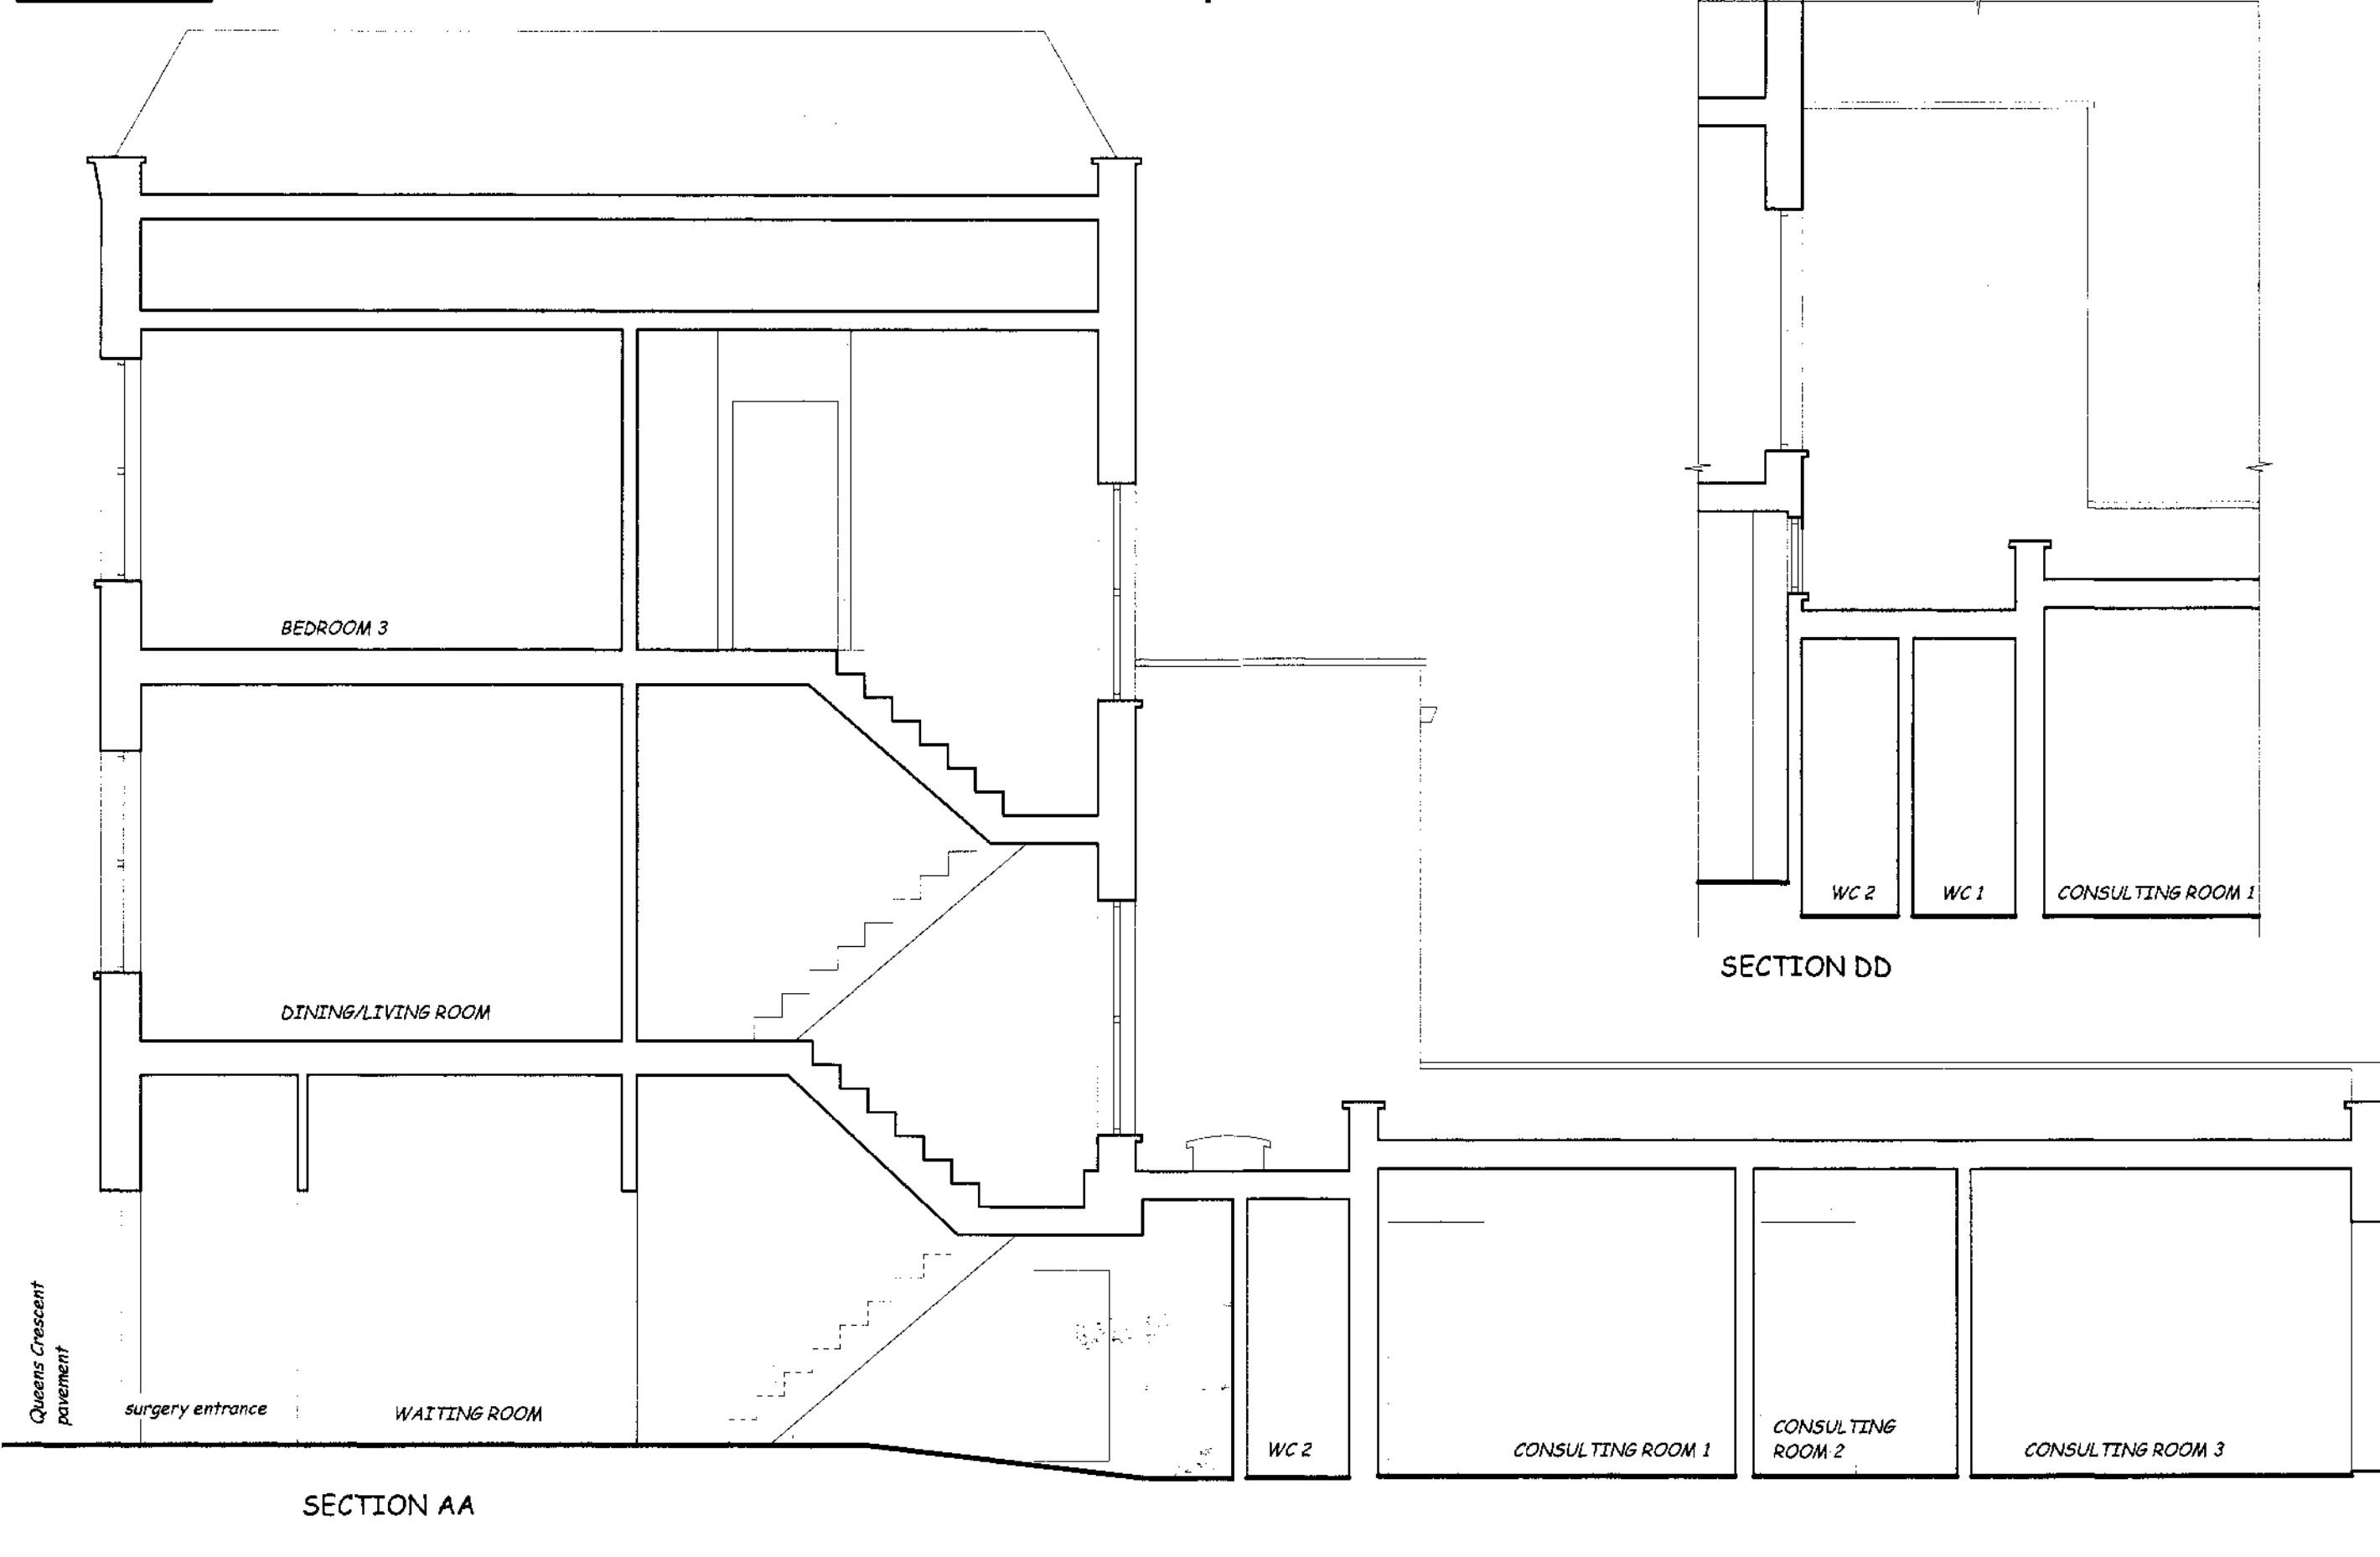


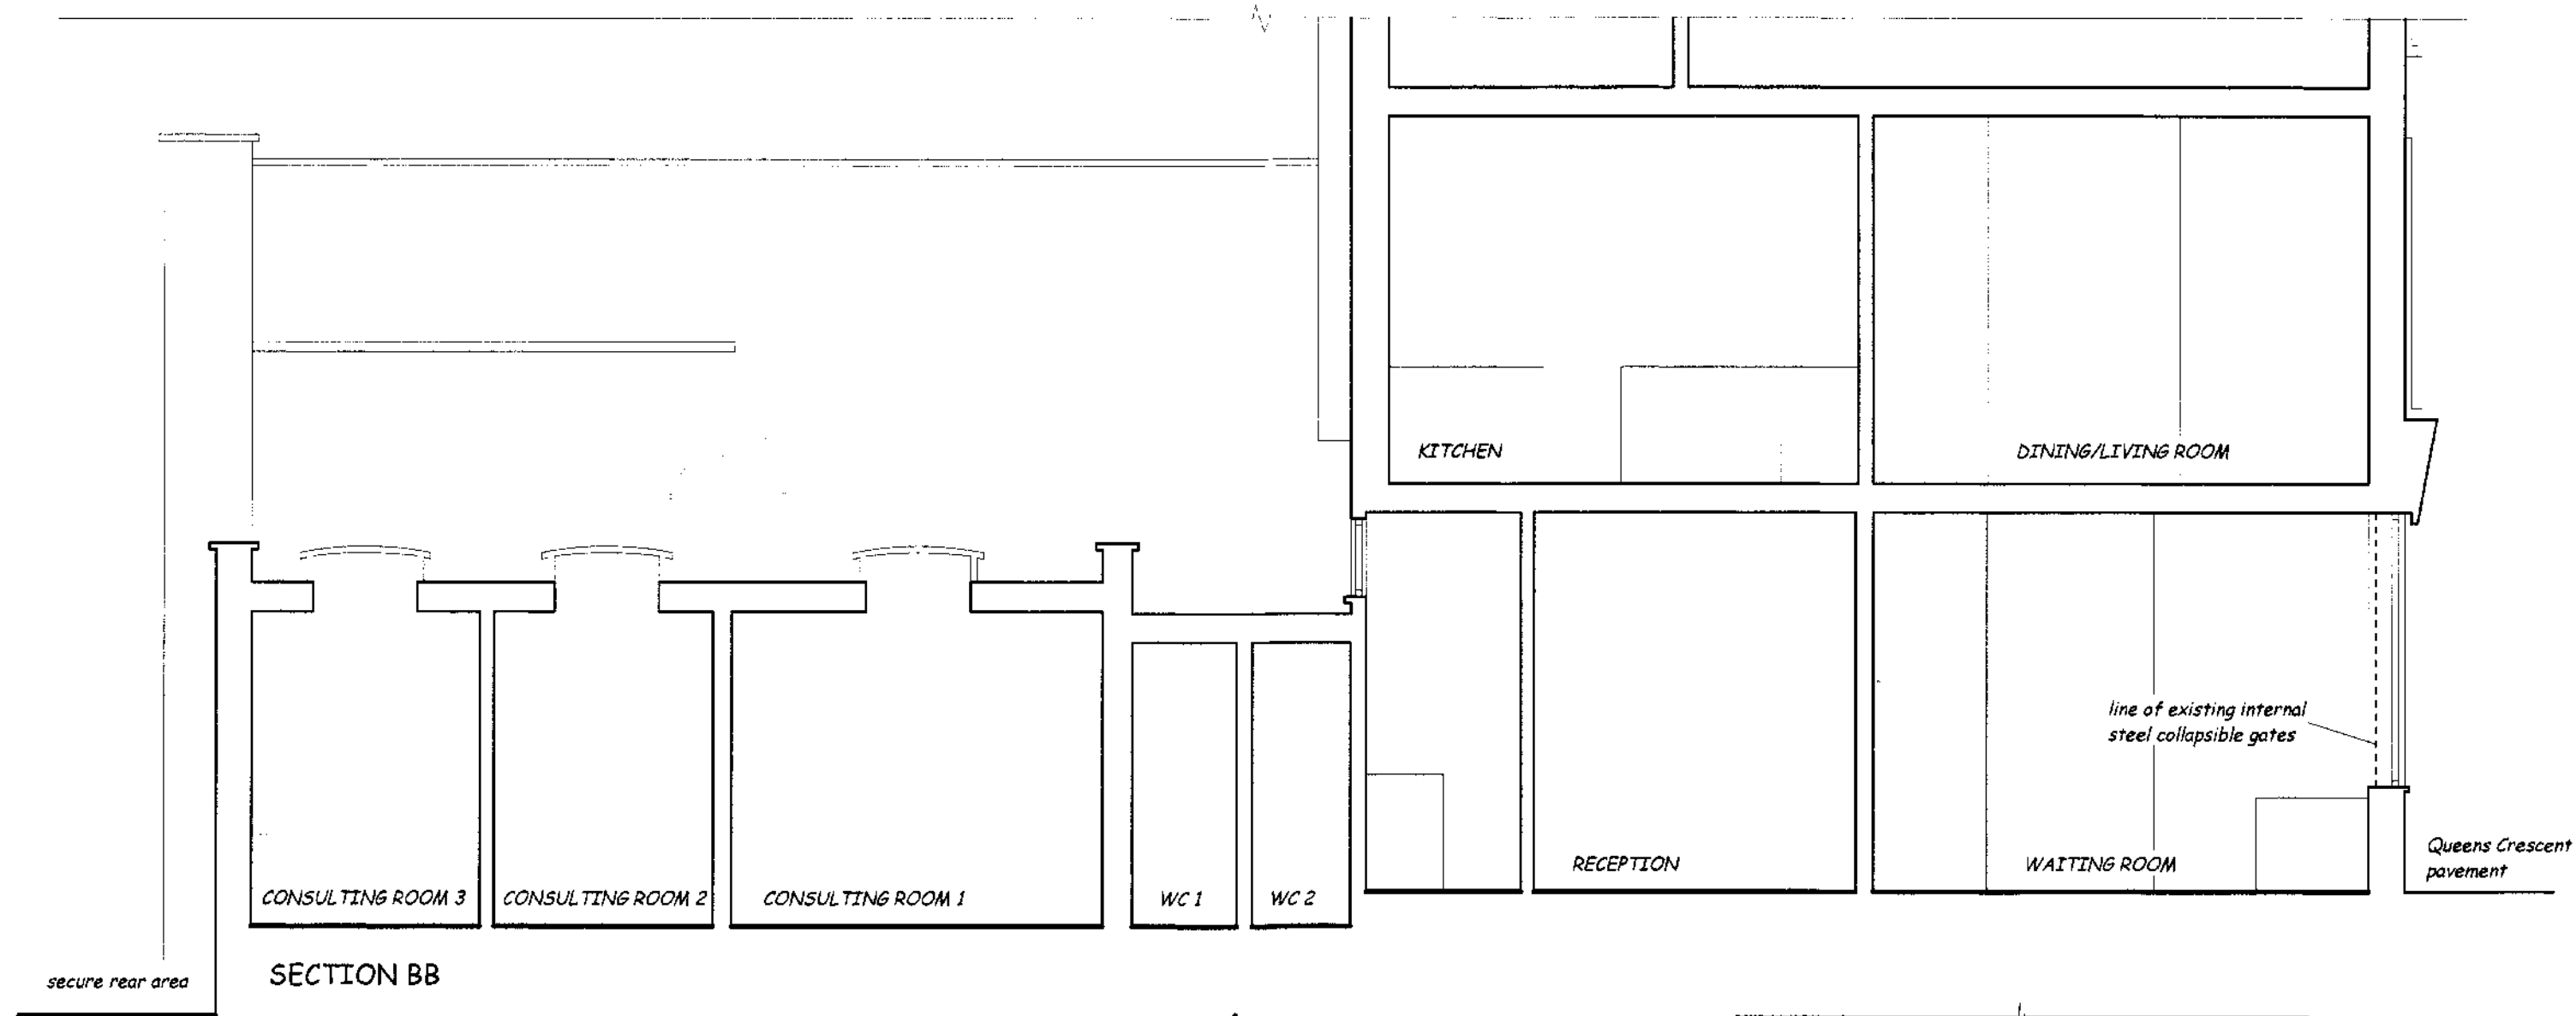

Rev A - amended - July 2009
Revisions

QUEENS CRESCENT GP PRACTICE
76 QUEENS CRESCENT LONDON NW5 4EB

SURVEY - SECTIONS

SCALE 1:50@ A2 - JUNE 2009 - Drawing No. SD 4A

WHARMBY KOZDON ARCHITECTS - 136 SOUTHWARK STREET LONDON SE1 0SW