




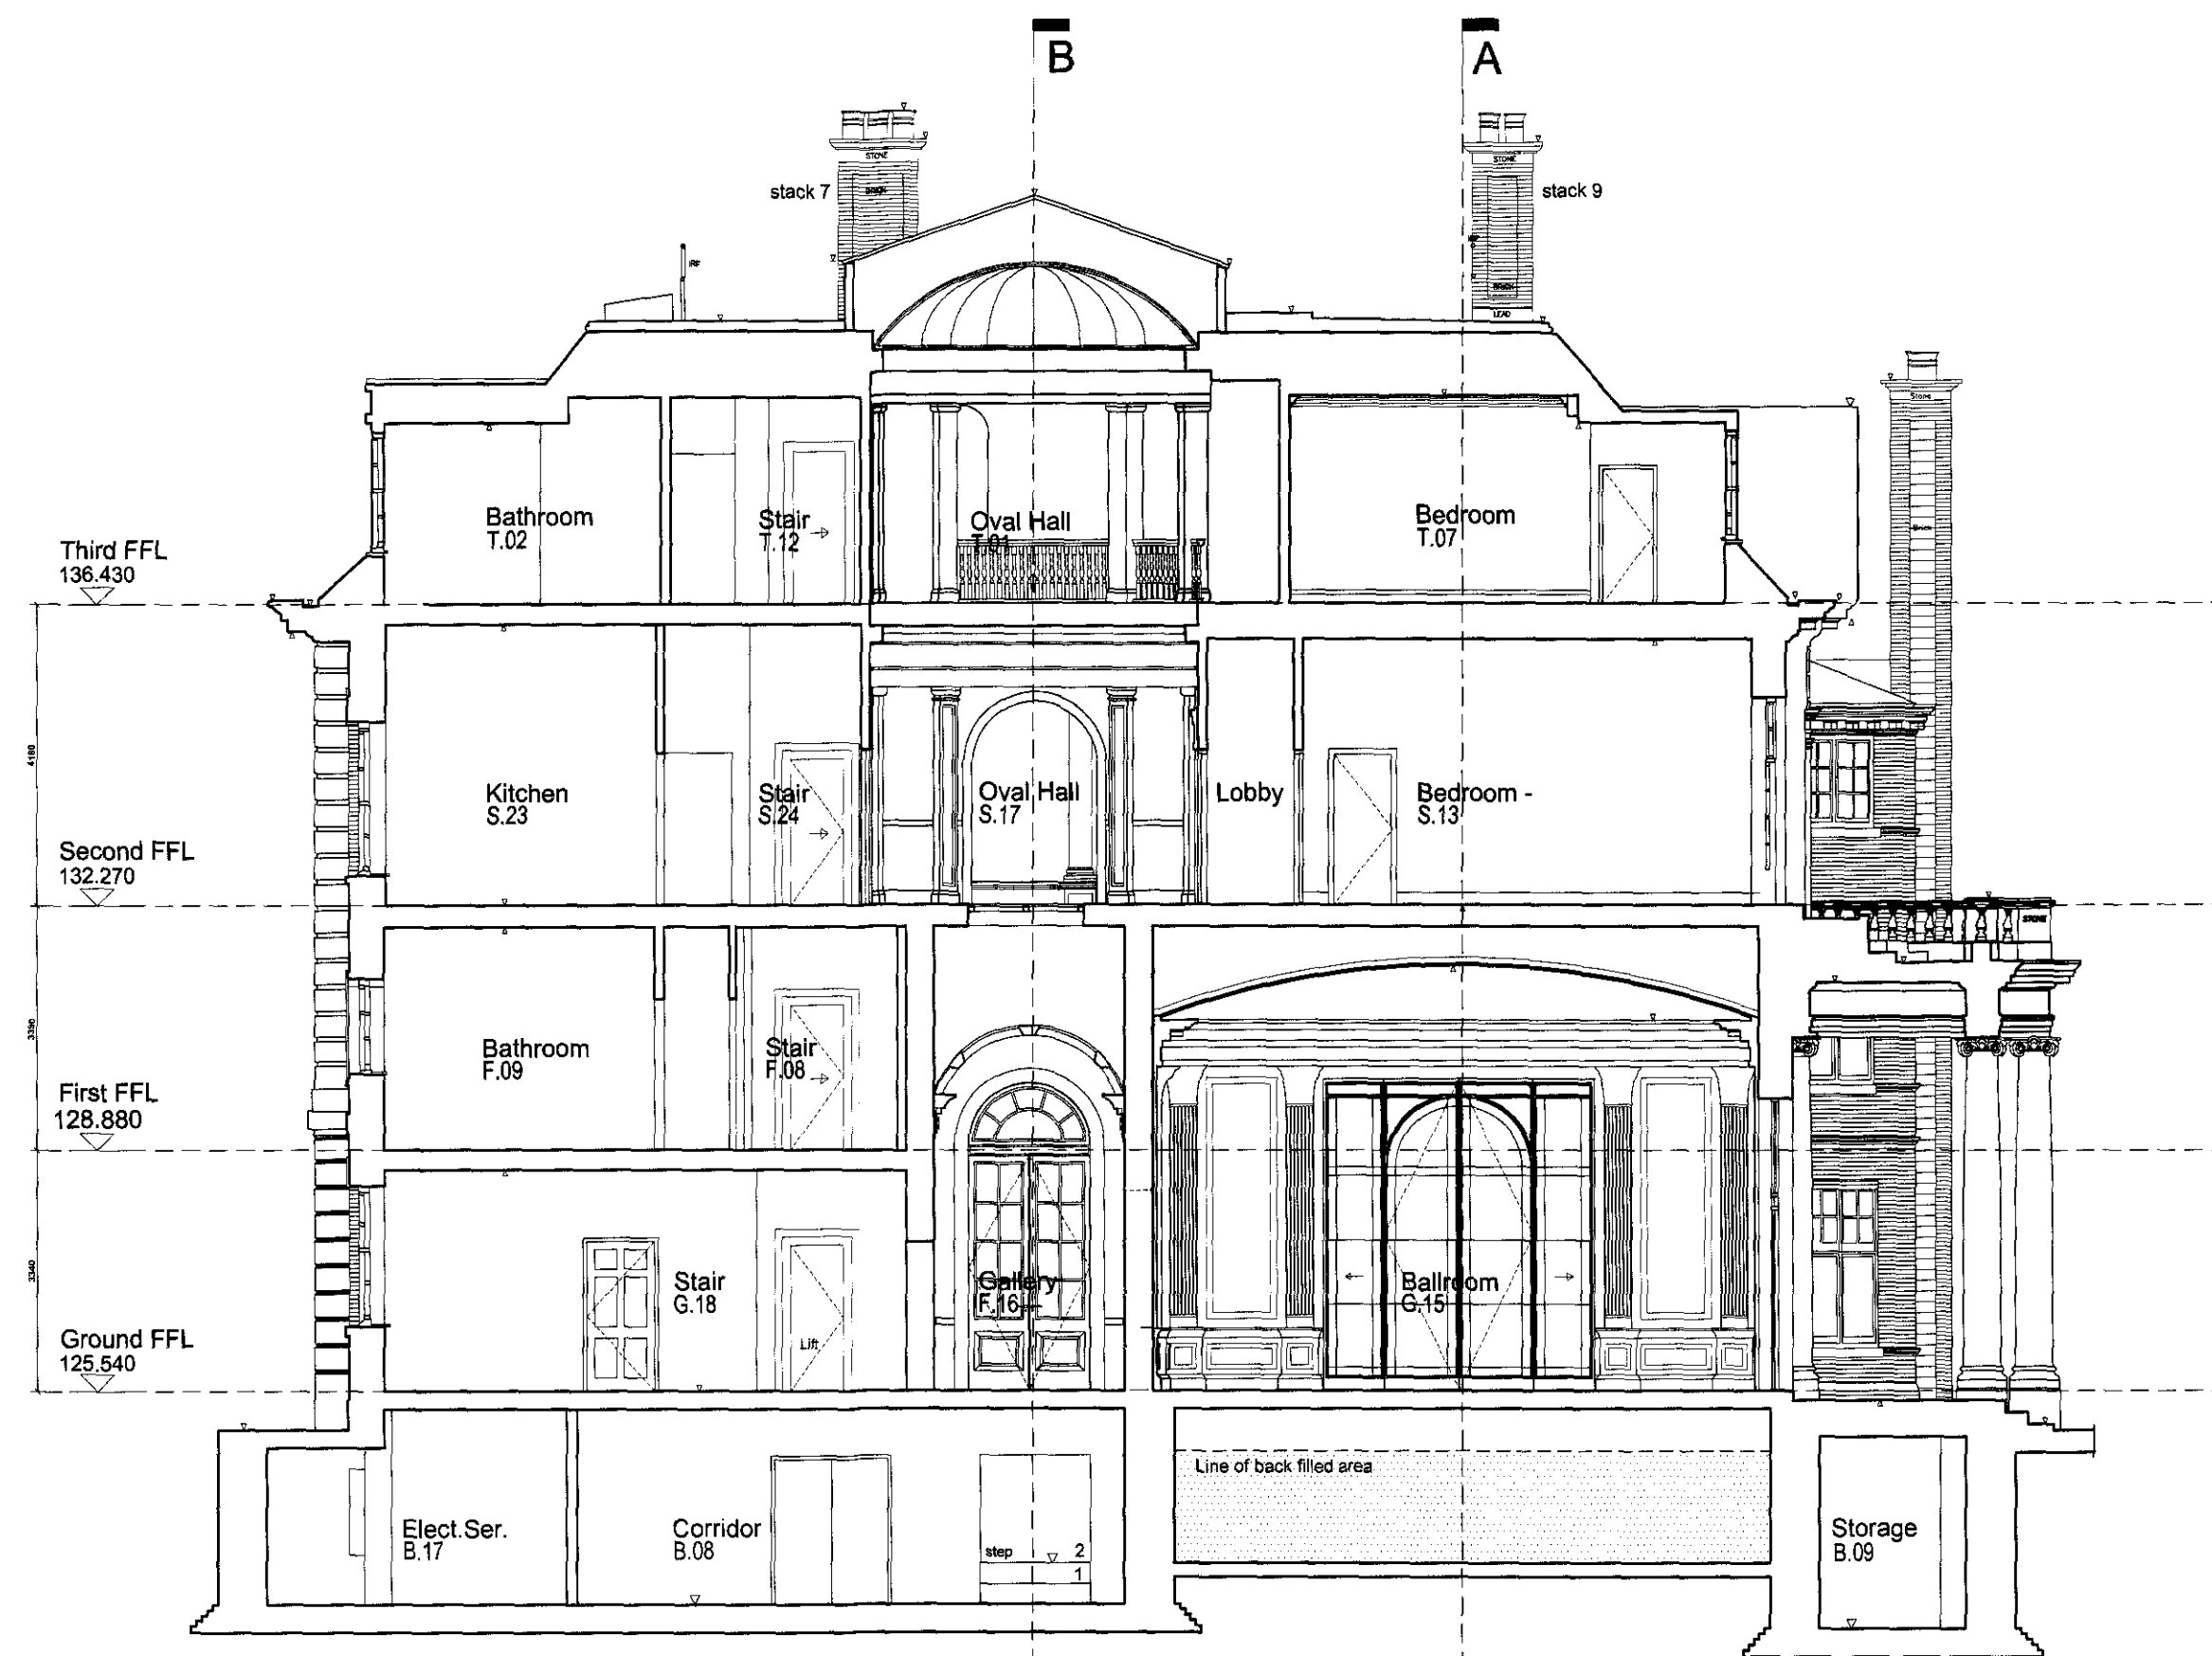


EXISTING SECTION EE. 1:100.

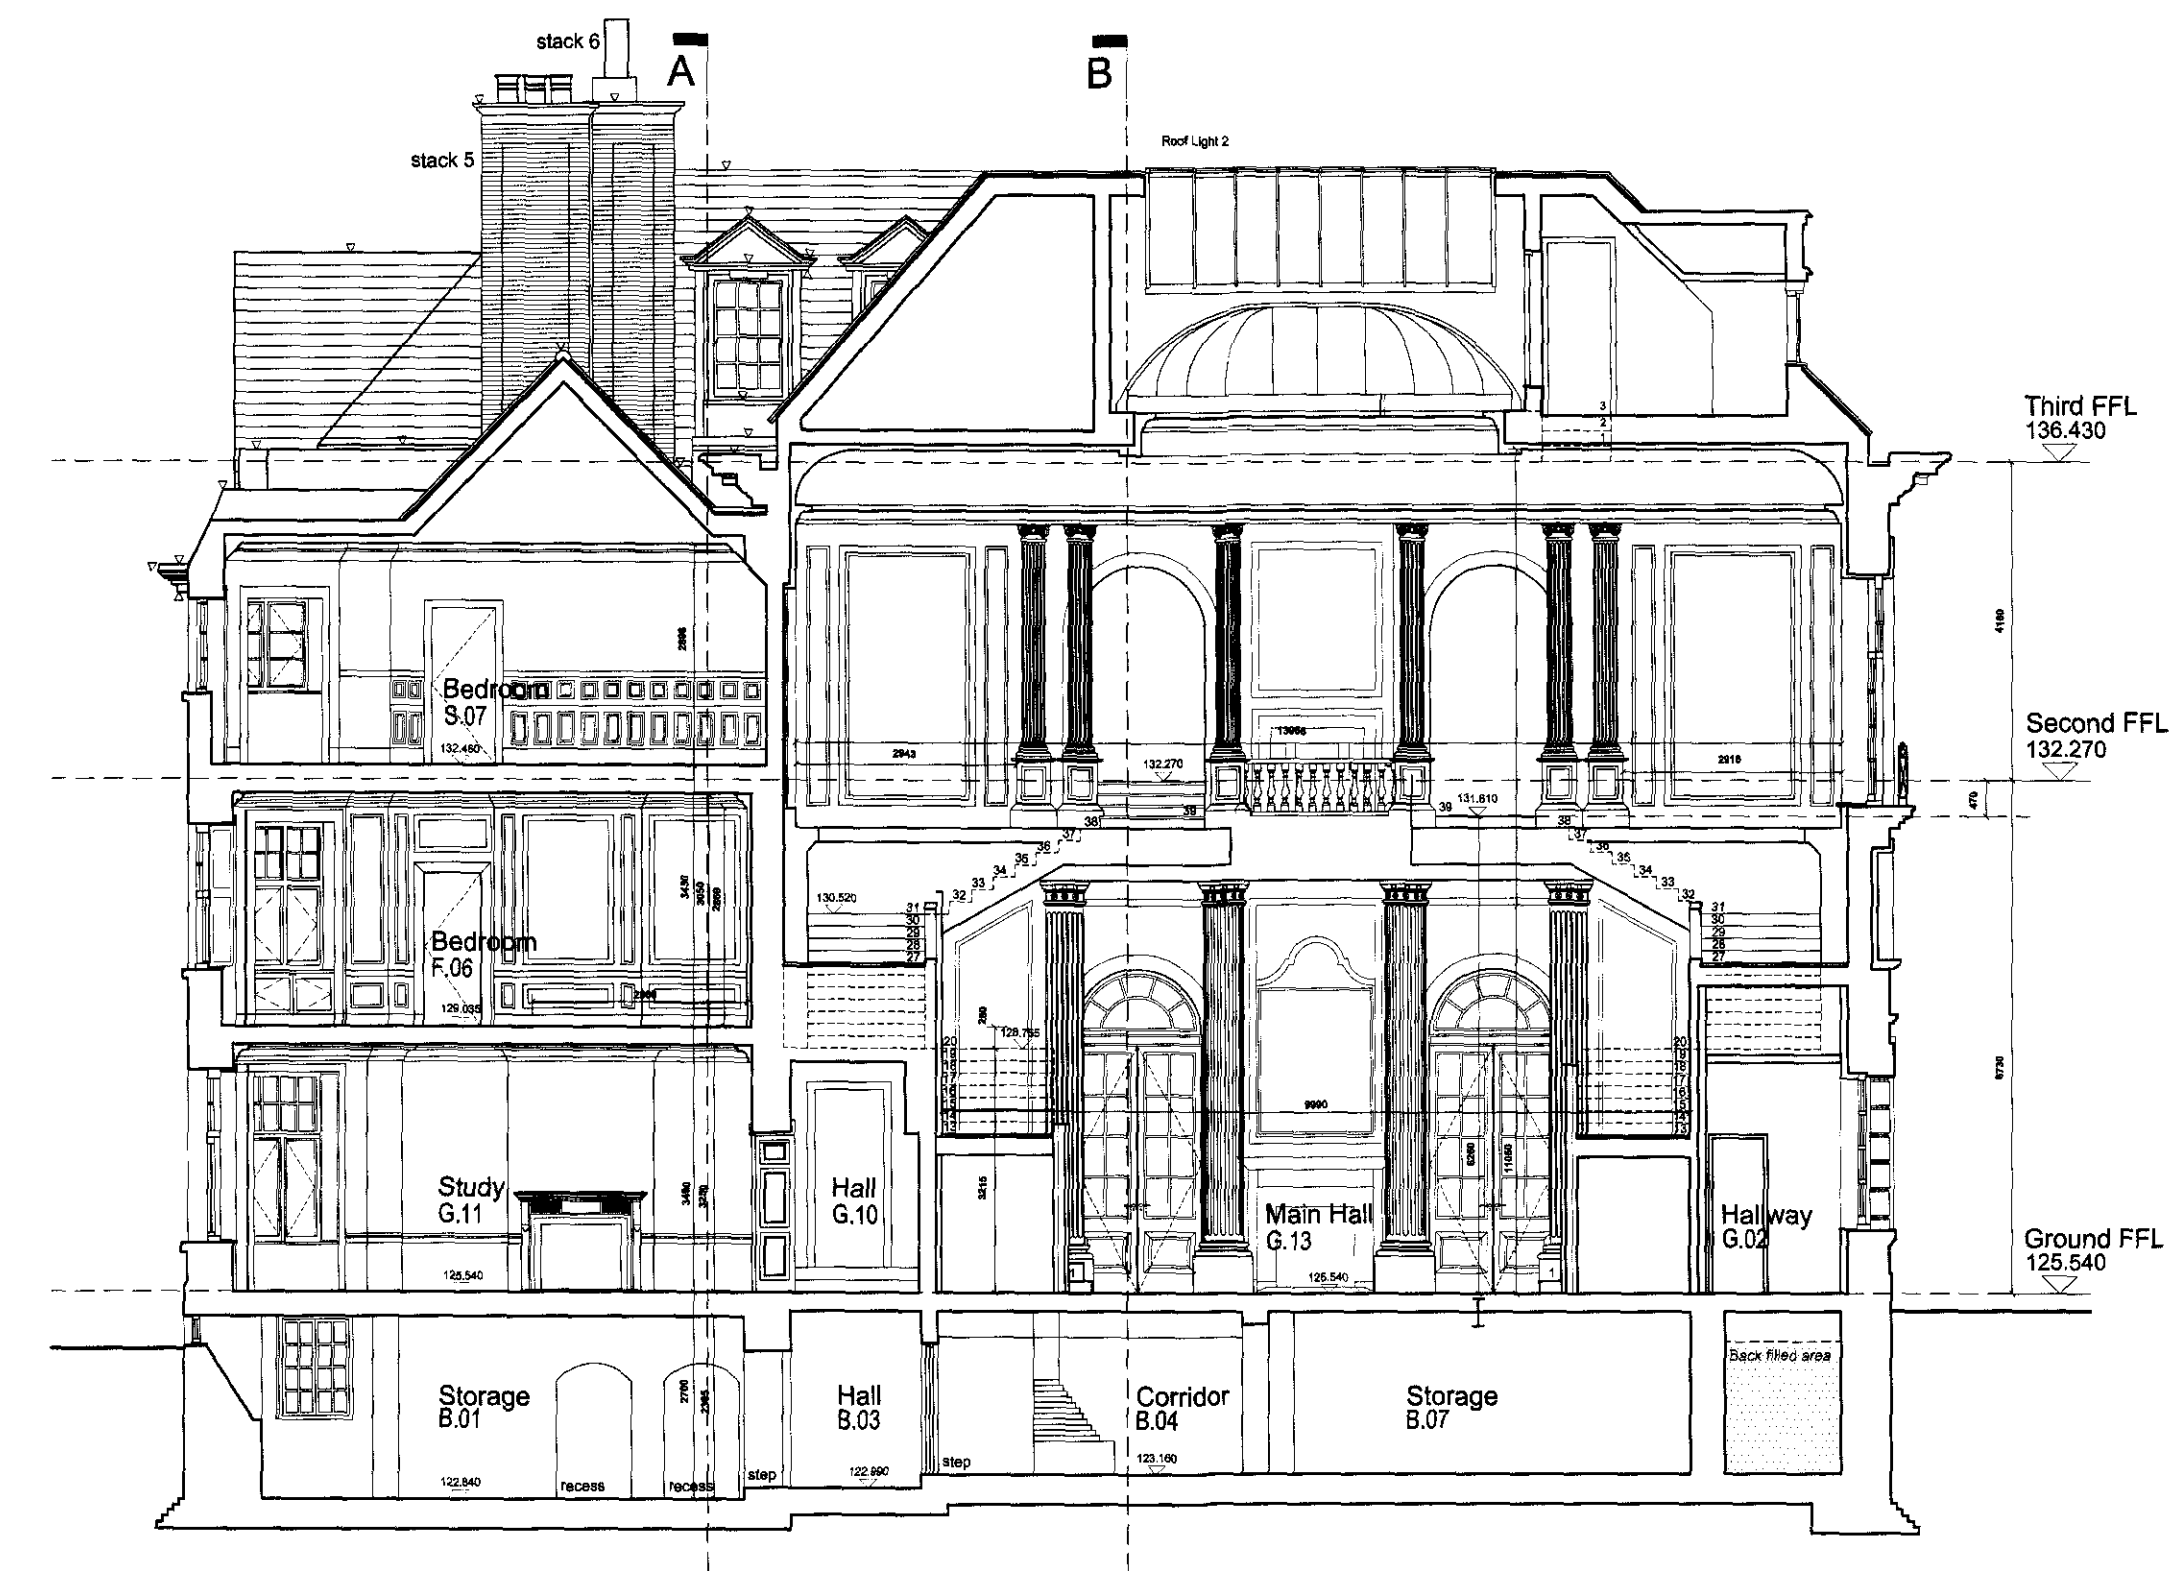

EXISTING SECTION FF. 1:100.

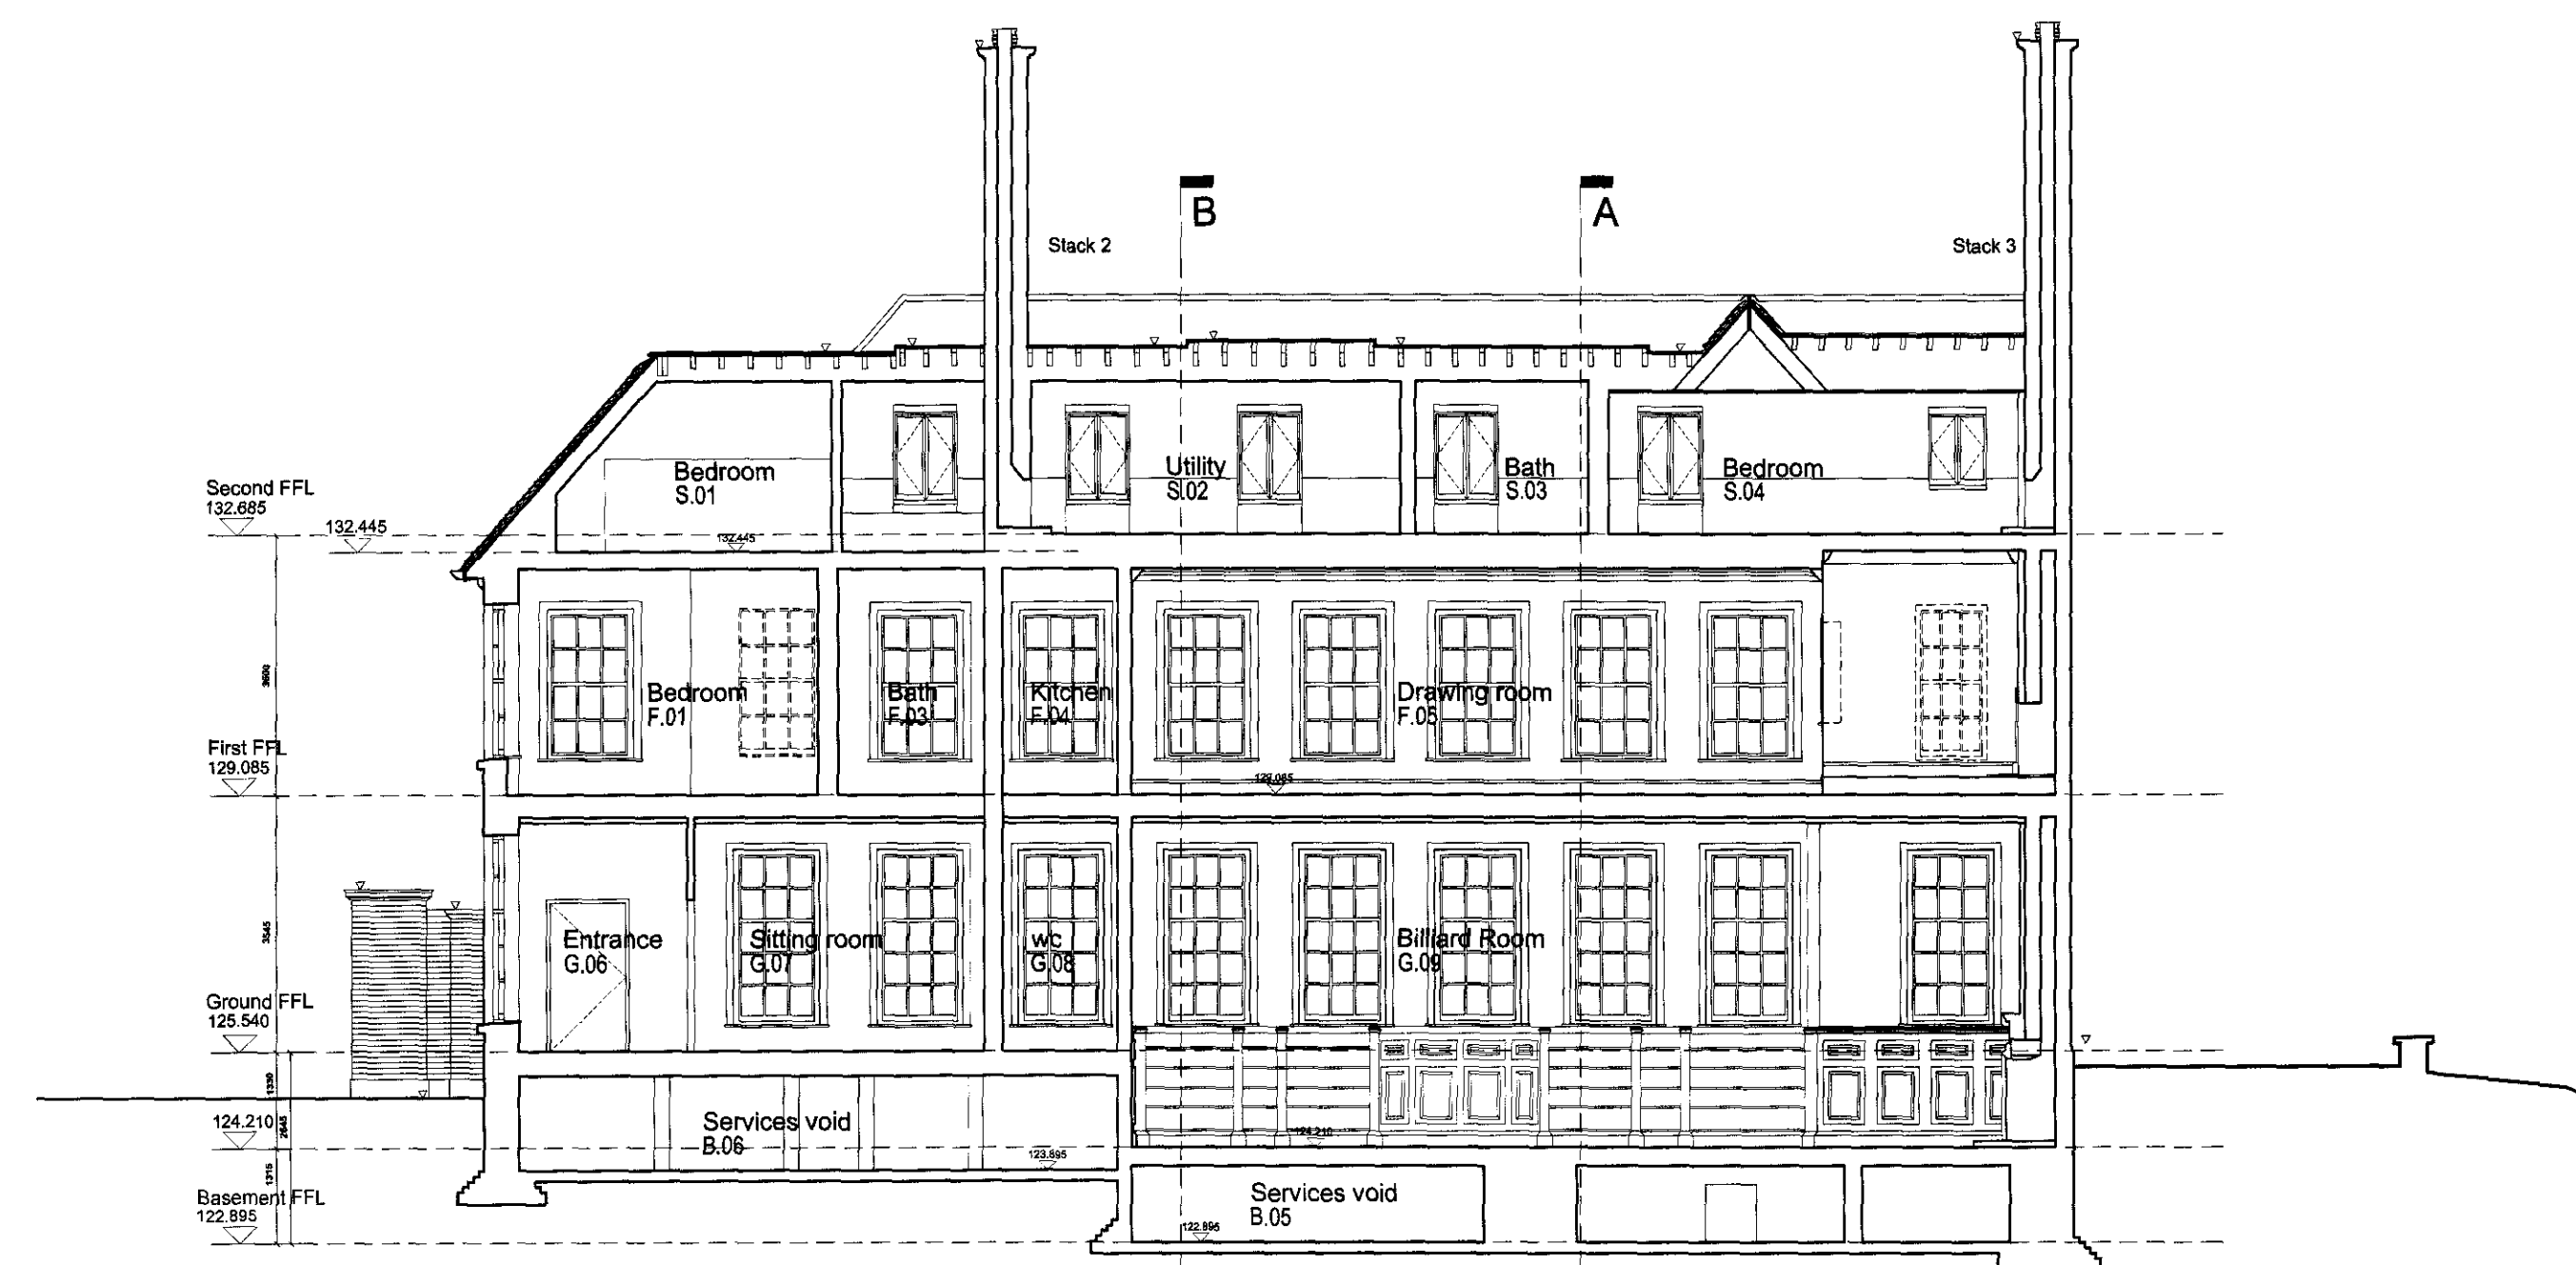

EXISTING SECTION GG. 1:100.

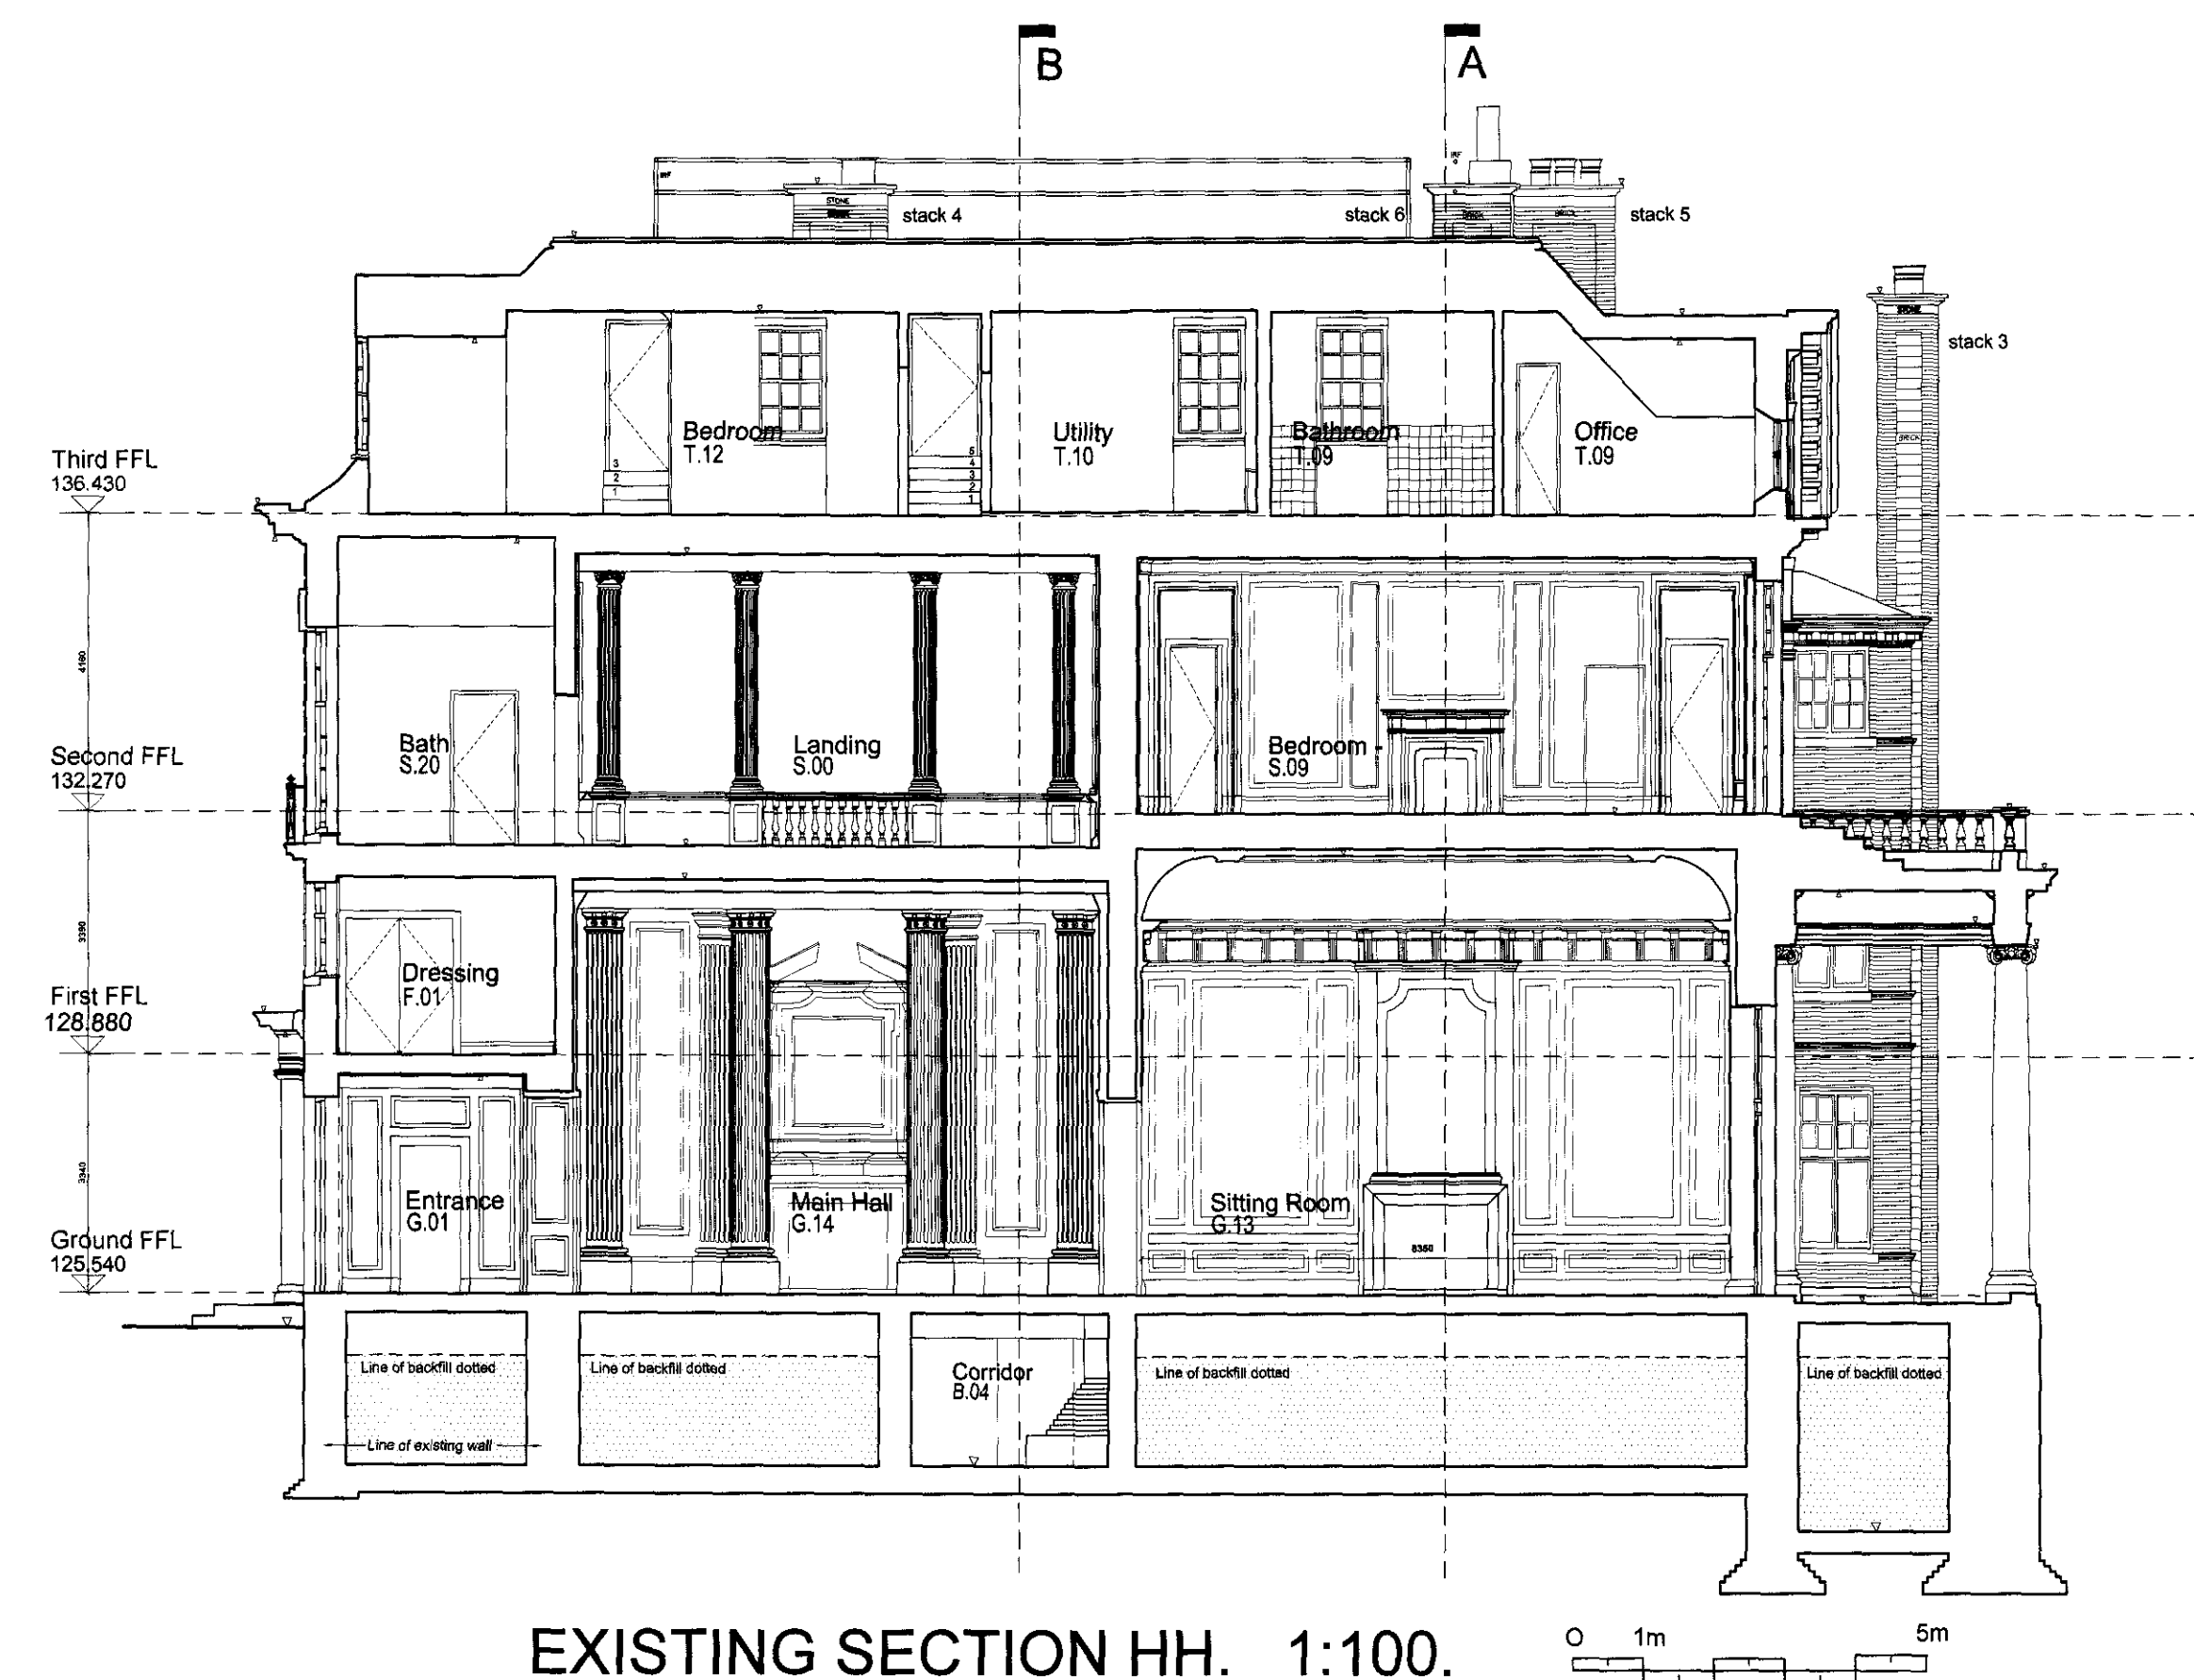

EXISTING SECTION HH. 1:100.

