


SECTION A-A

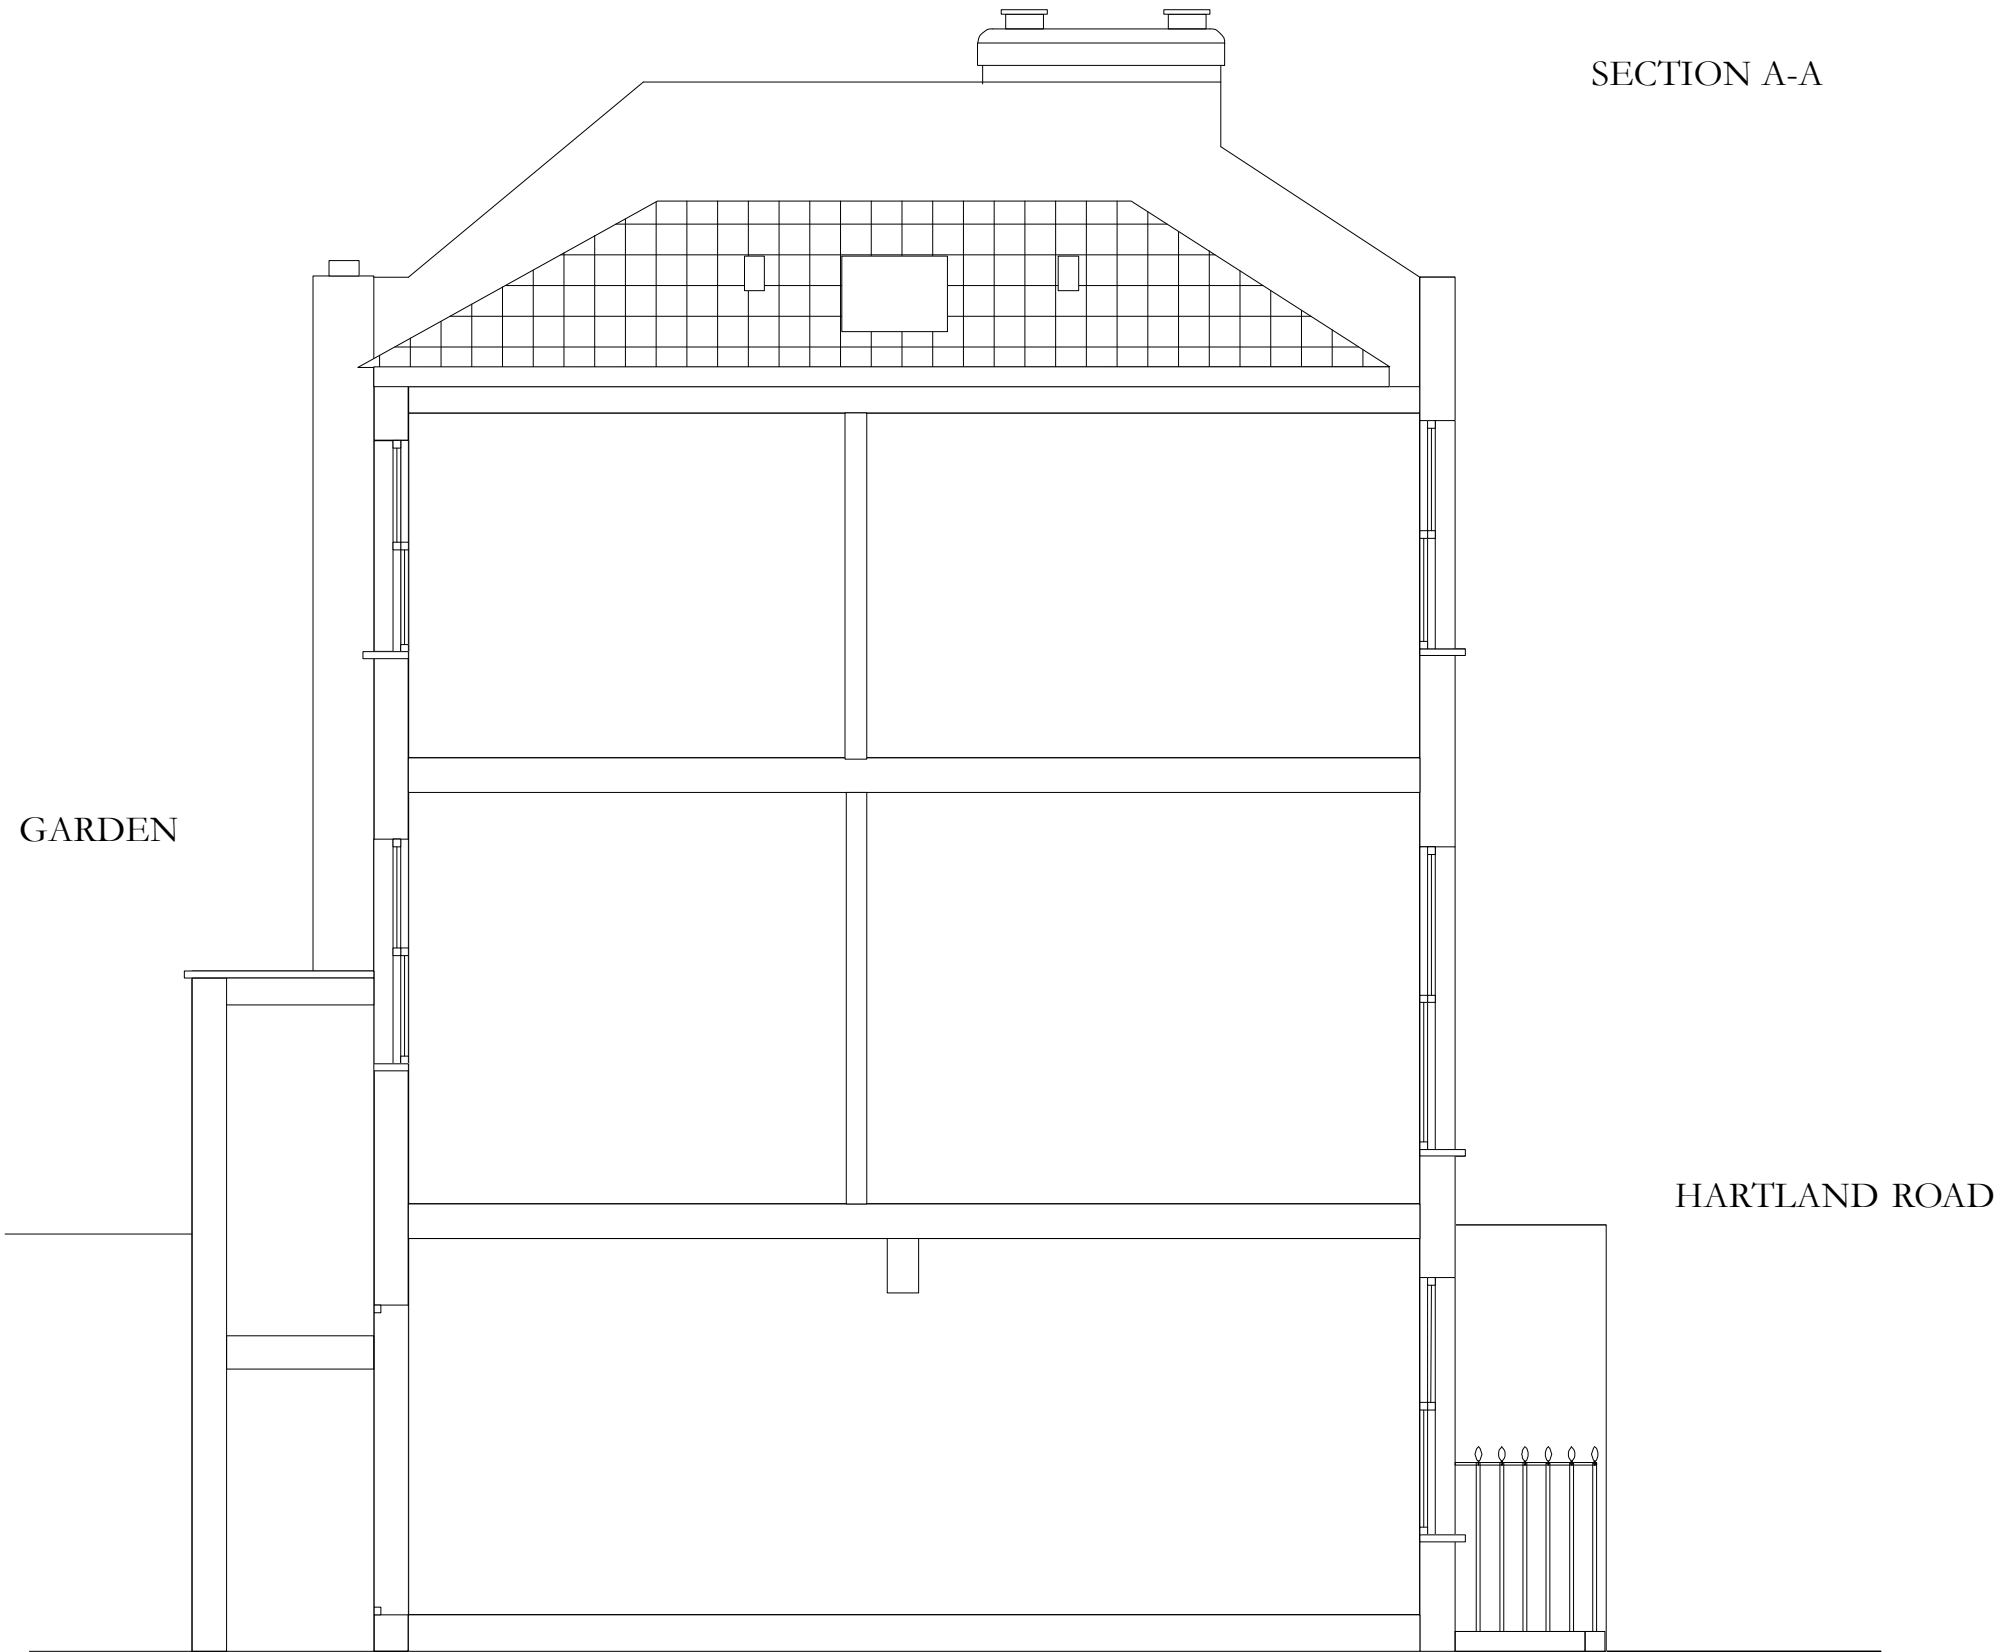

EXISTING ROOF PLAN

