



PROPOSED SOUTH ELEVATION

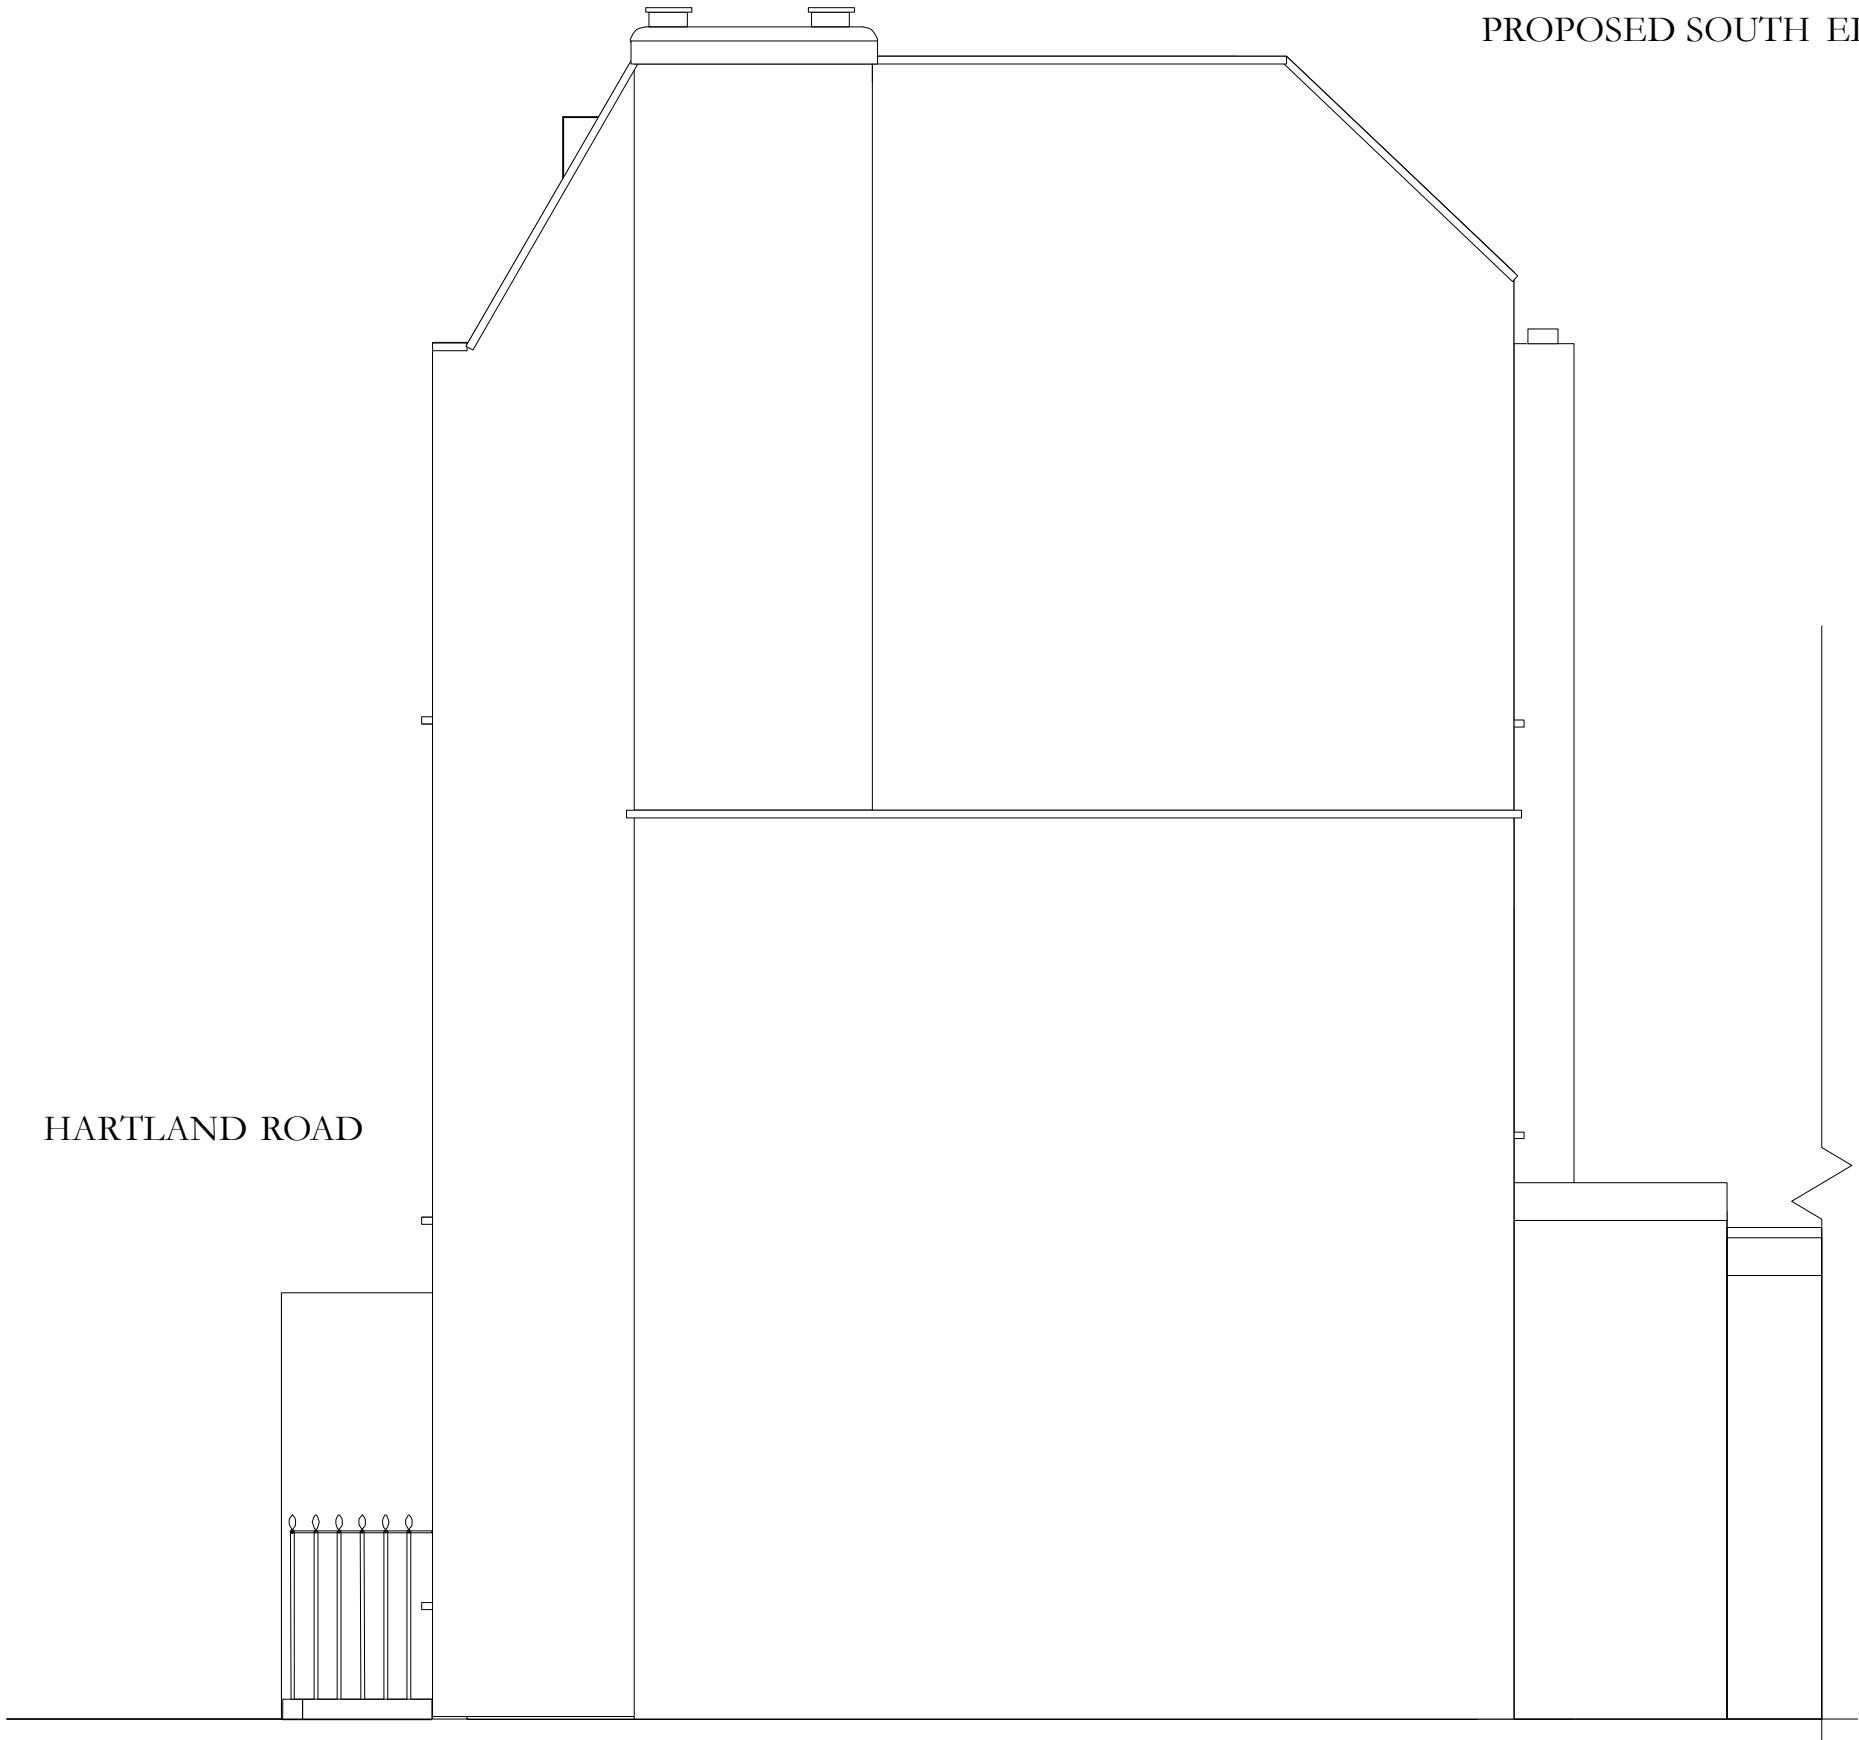

PROPOSED
THIRD FLOOR PLAN

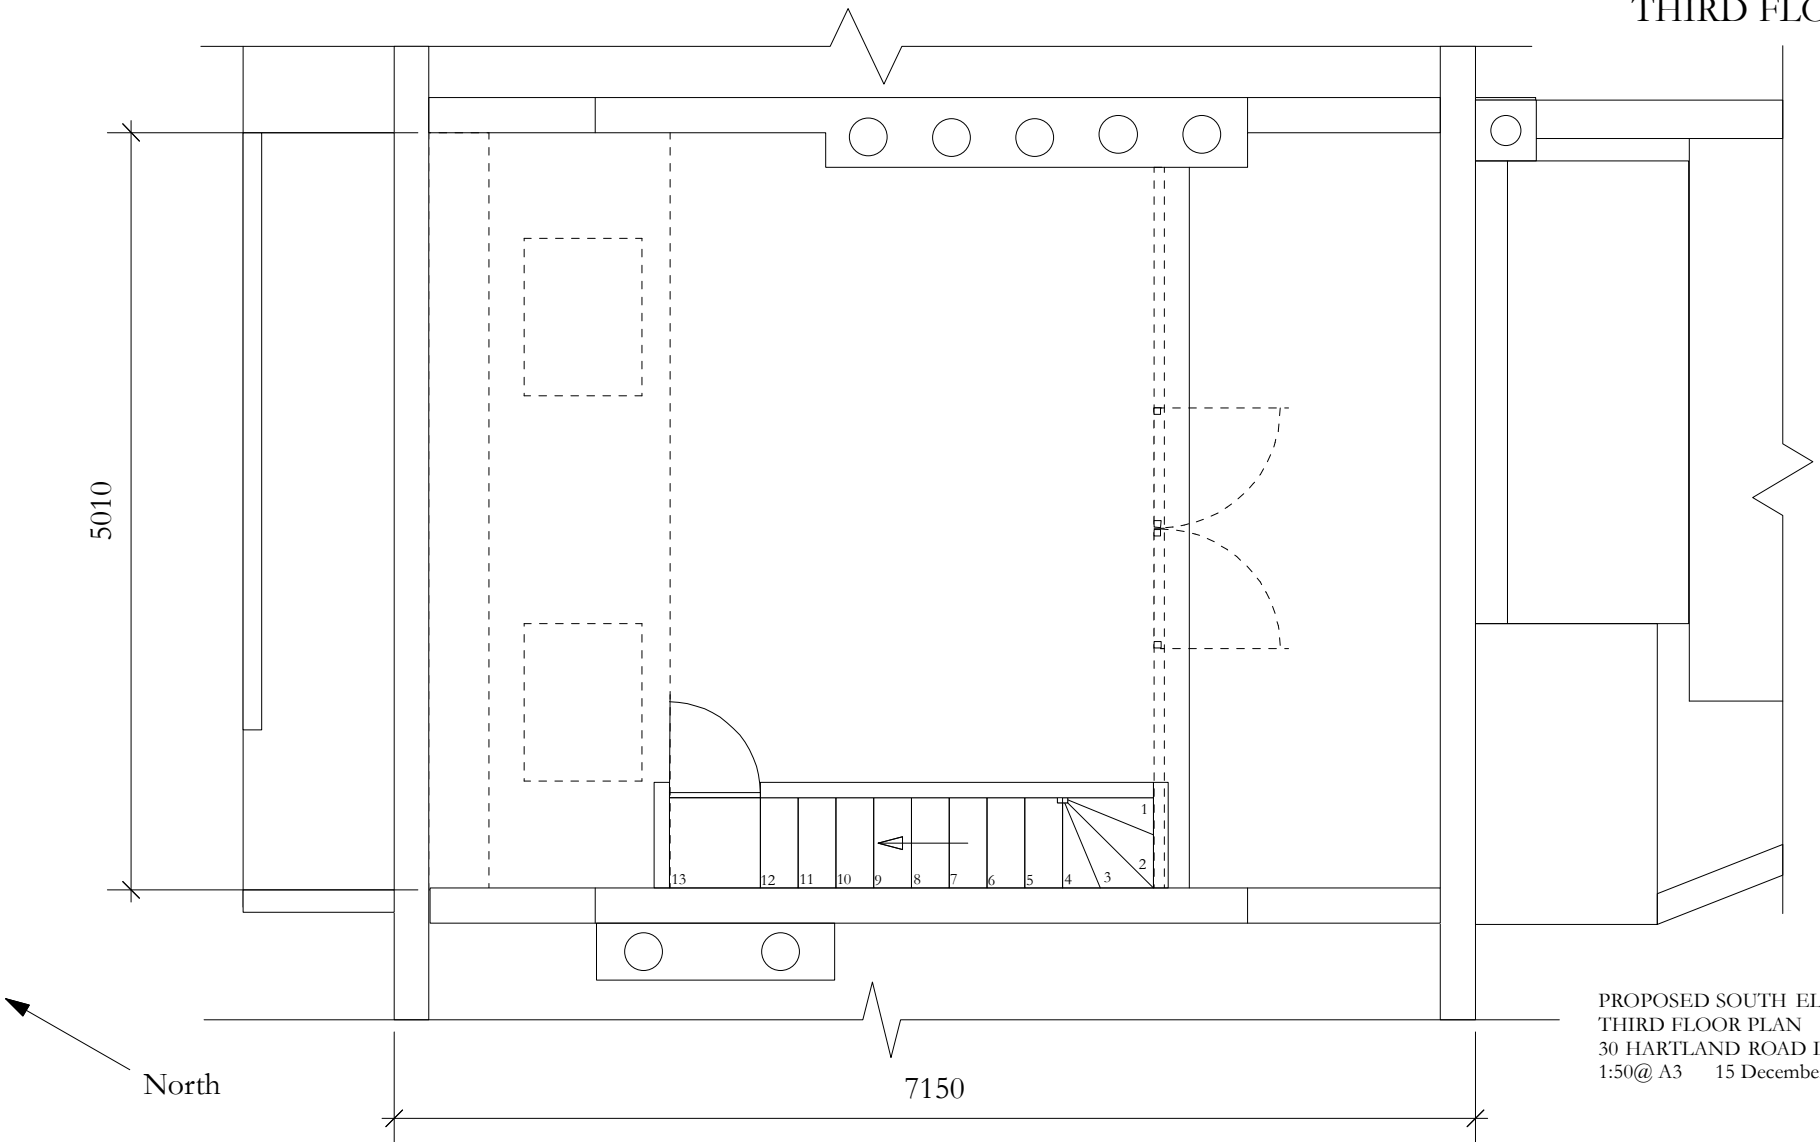

PROPOSED SOUTH ELEVATION +
THIRD FLOOR PLAN
30 HARTLAND ROAD LONDON NW1 7EA
1:50@ A3 15 December 2008 658/07B PD