



EXISTING SOUTH ELEVATION

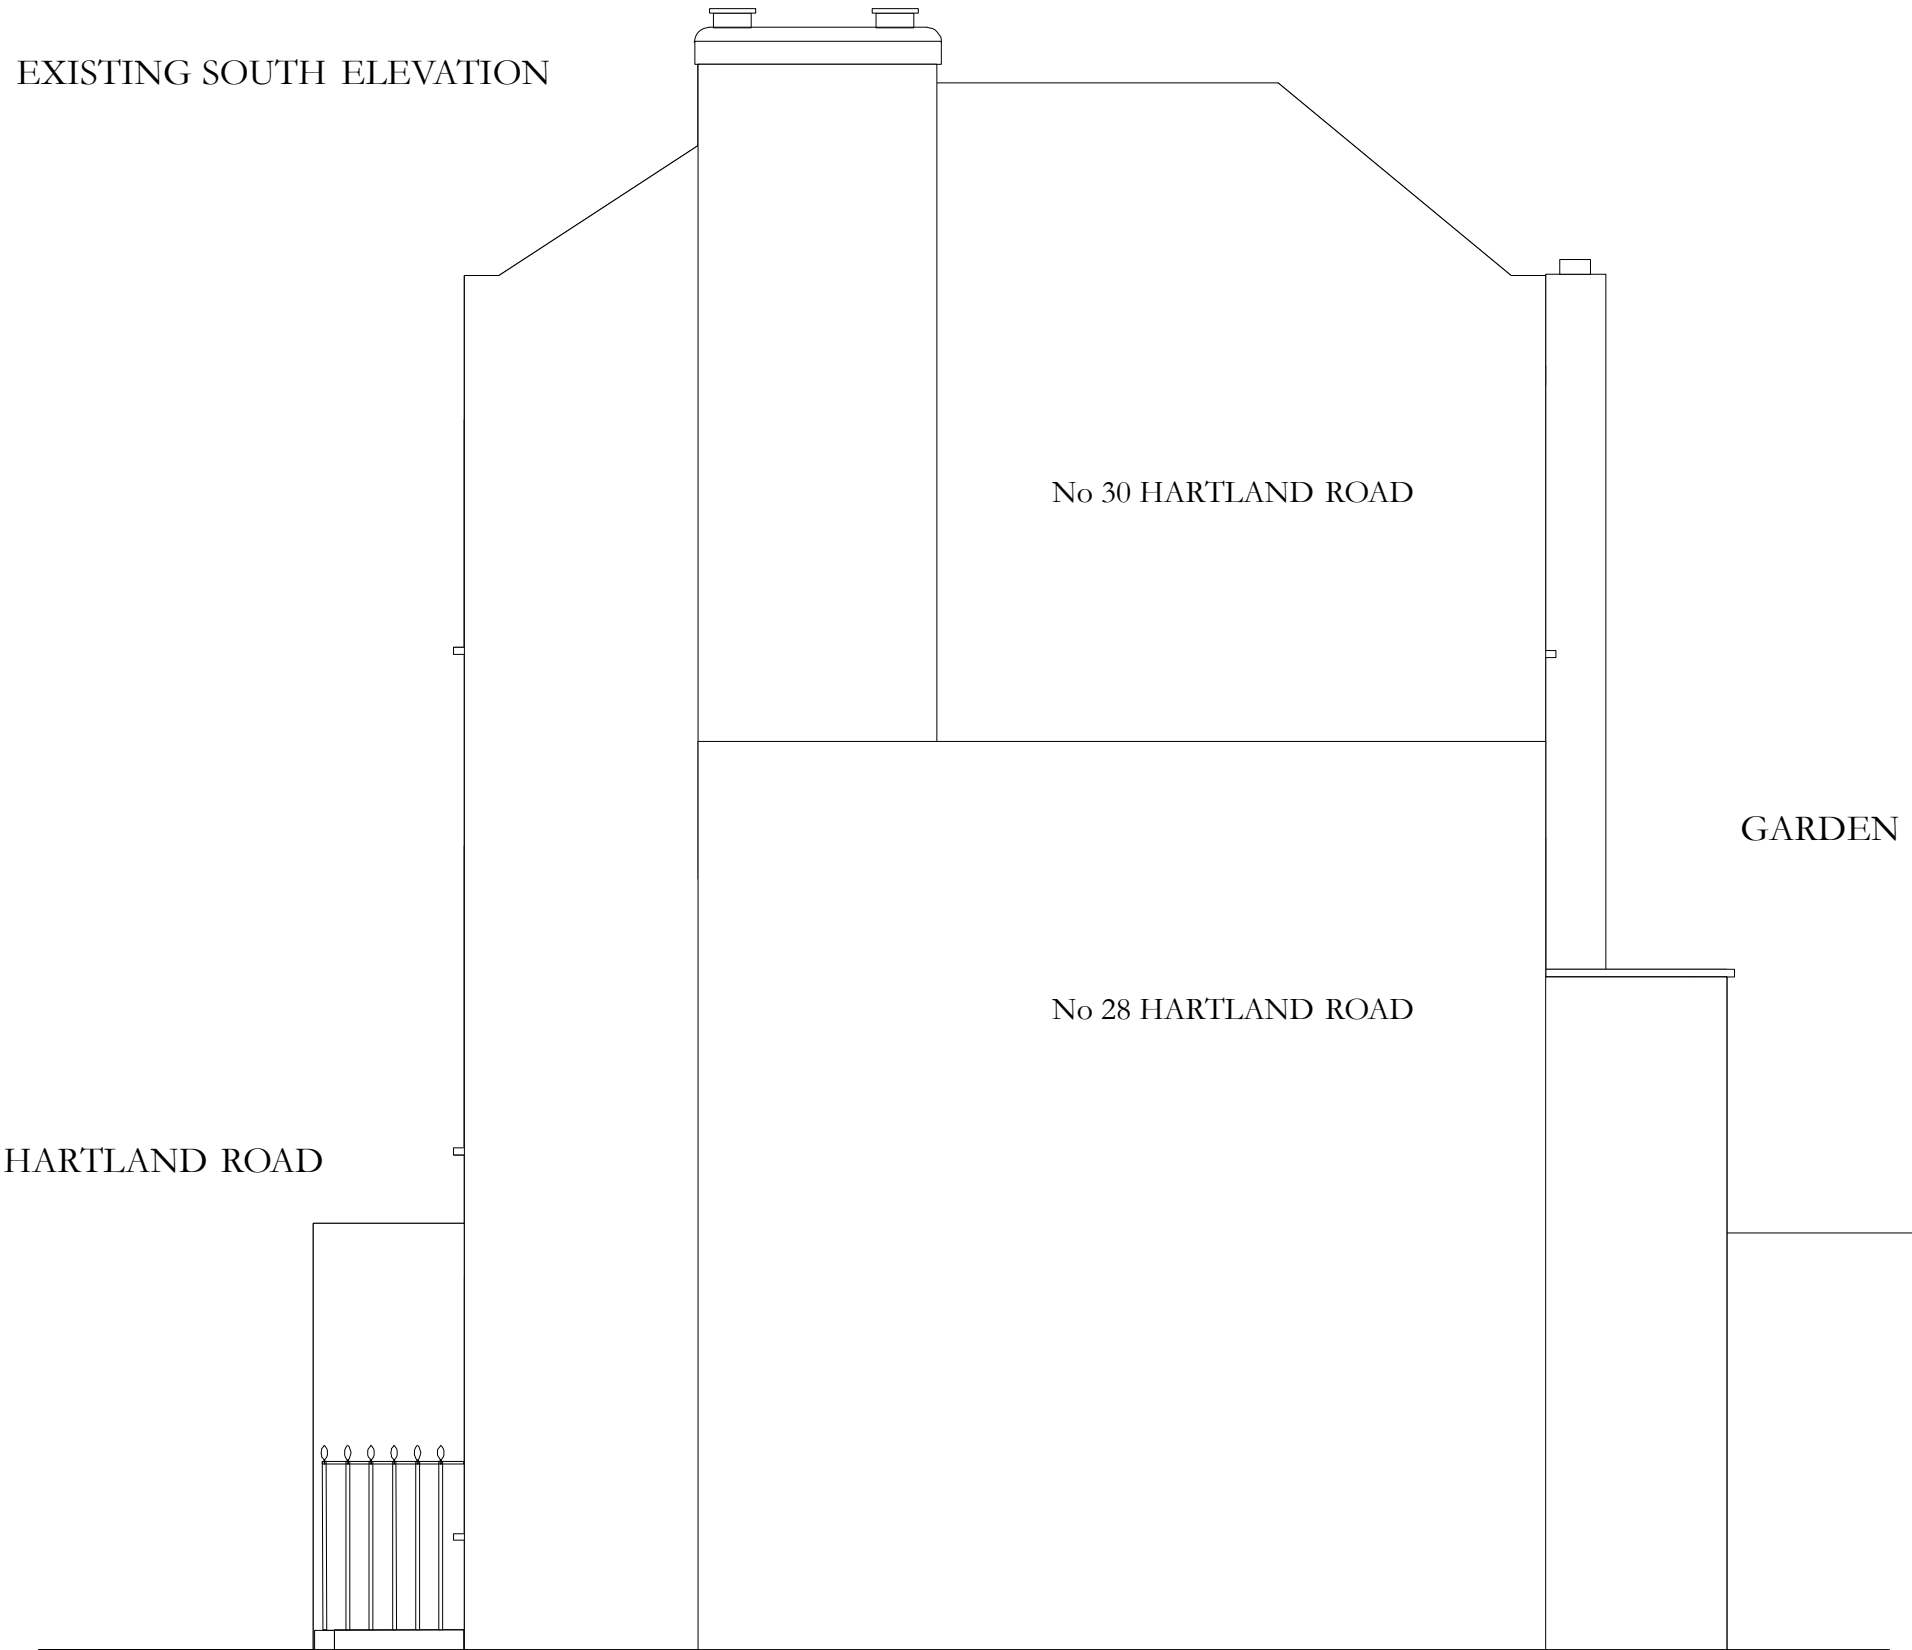

North

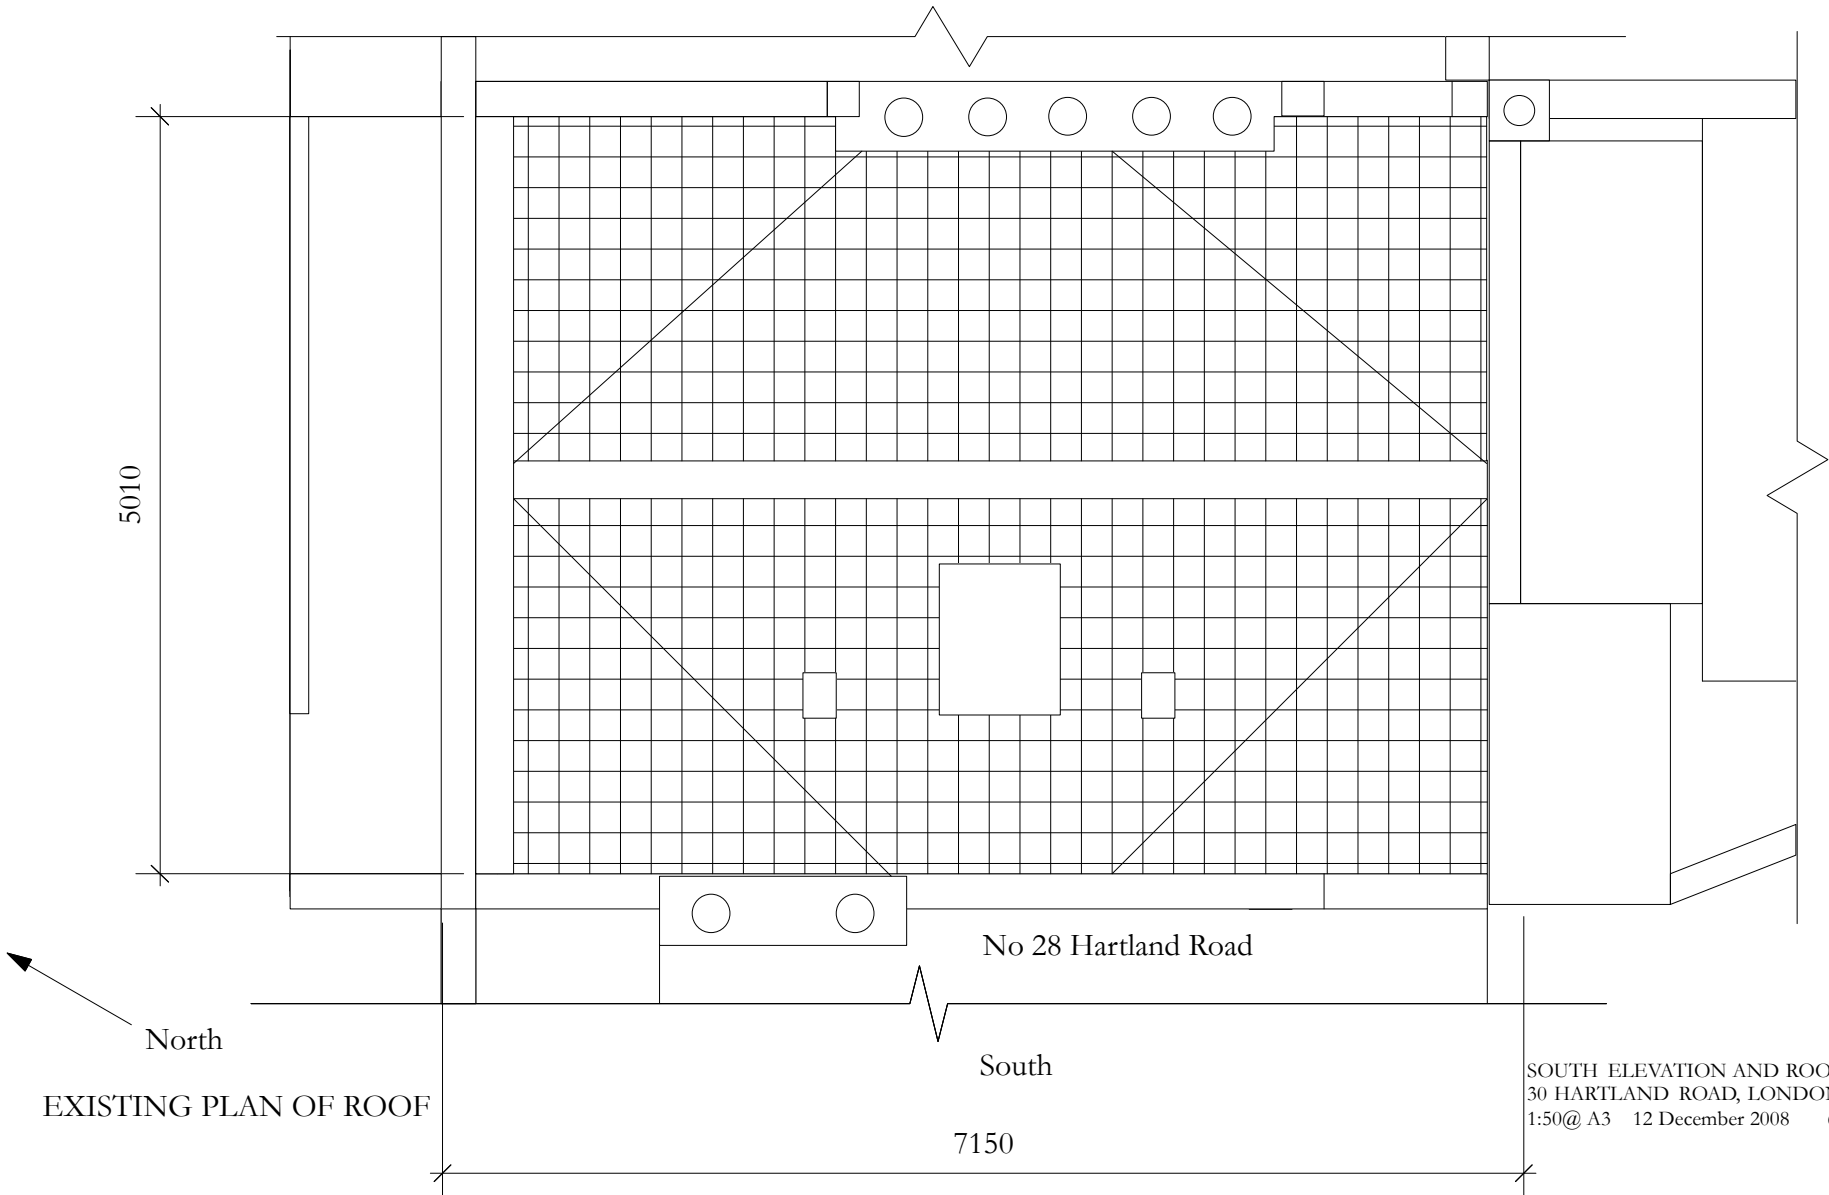

EXISTING PLAN OF ROOF

SOUTH ELEVATION AND ROOF PLAN - AS EXISTING
30 HARTLAND ROAD, LONDON, NW1 8DD
1:50@ A3 12 December 2008 658/04 PD