


PROPOSED SECTION A-A

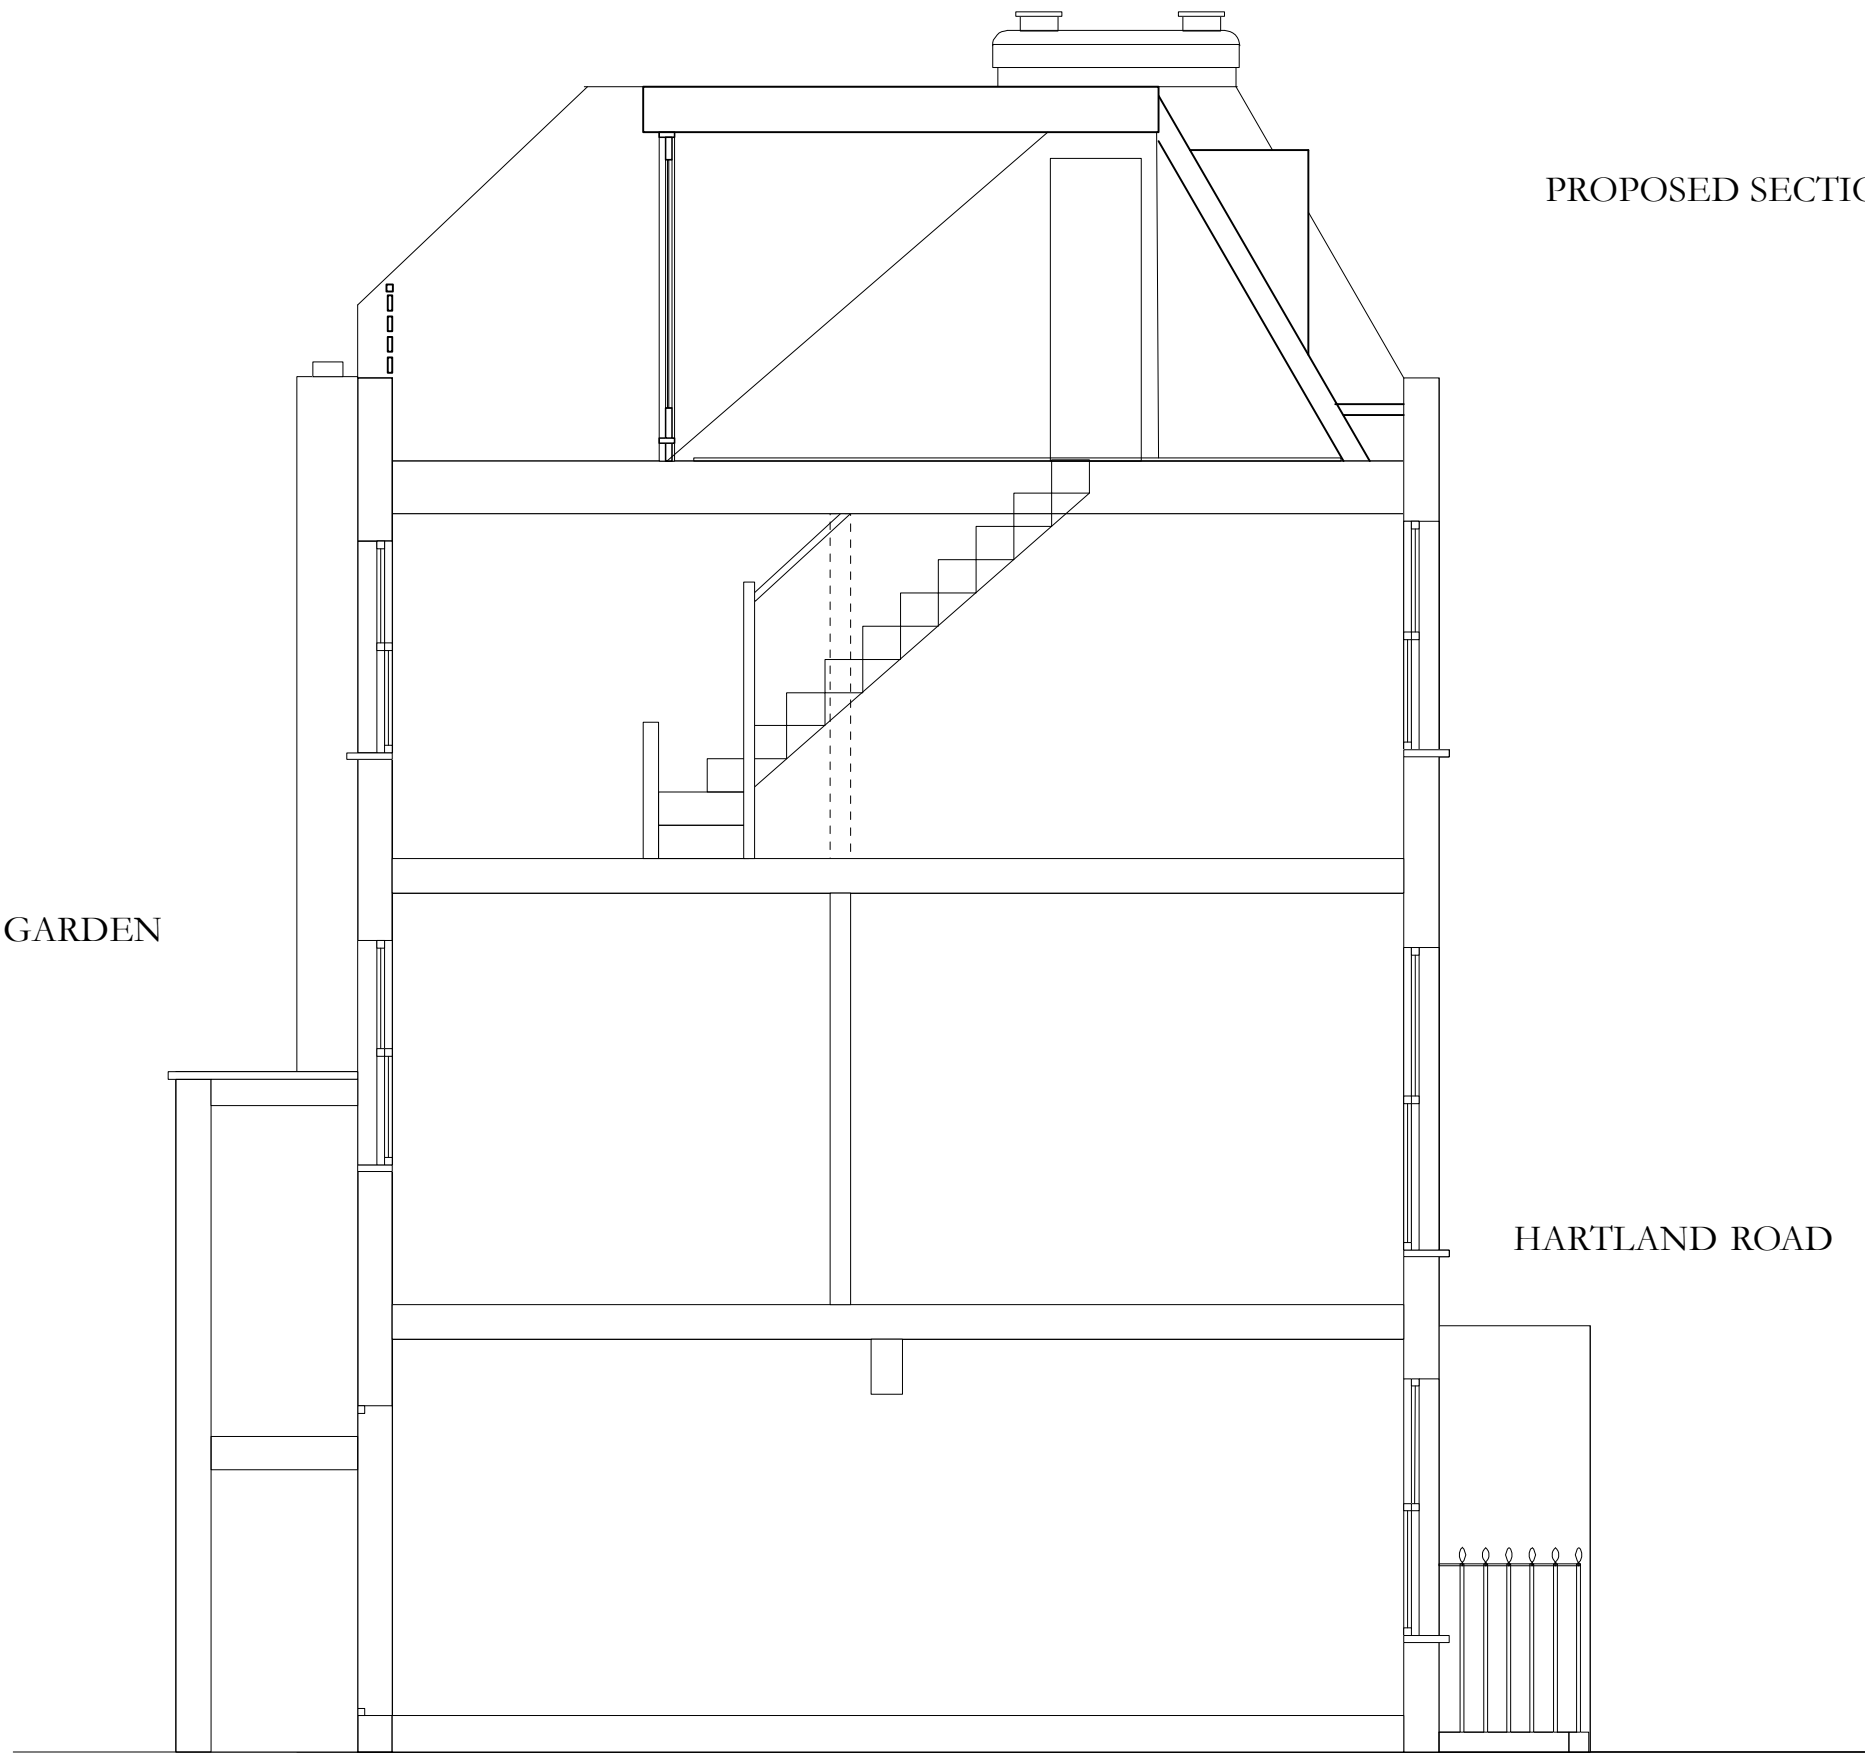

PROPOSED PLAN OF ROOF

