
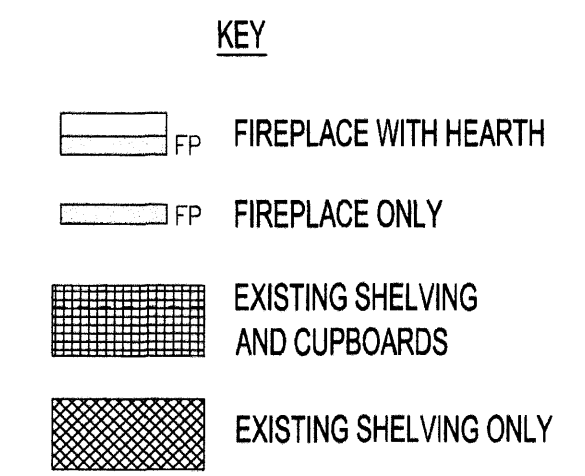


NOTES
 All dimensions and levels to be checked by Contractor and verified before work commences; dimensions must be scaled from this drawing.
 Copyright reserved.
EC REGULATIONS - GENERAL NOTE
 Where reference is made on this drawing to British Standards or to specific manufacturer's products or trade names, this is intended to indicate a minimum acceptable standard of performance etc. Materials and components conforming to an equivalent European Standard may be used and supporting evidence shall be produced at tender stage to confirm fitness for purpose.

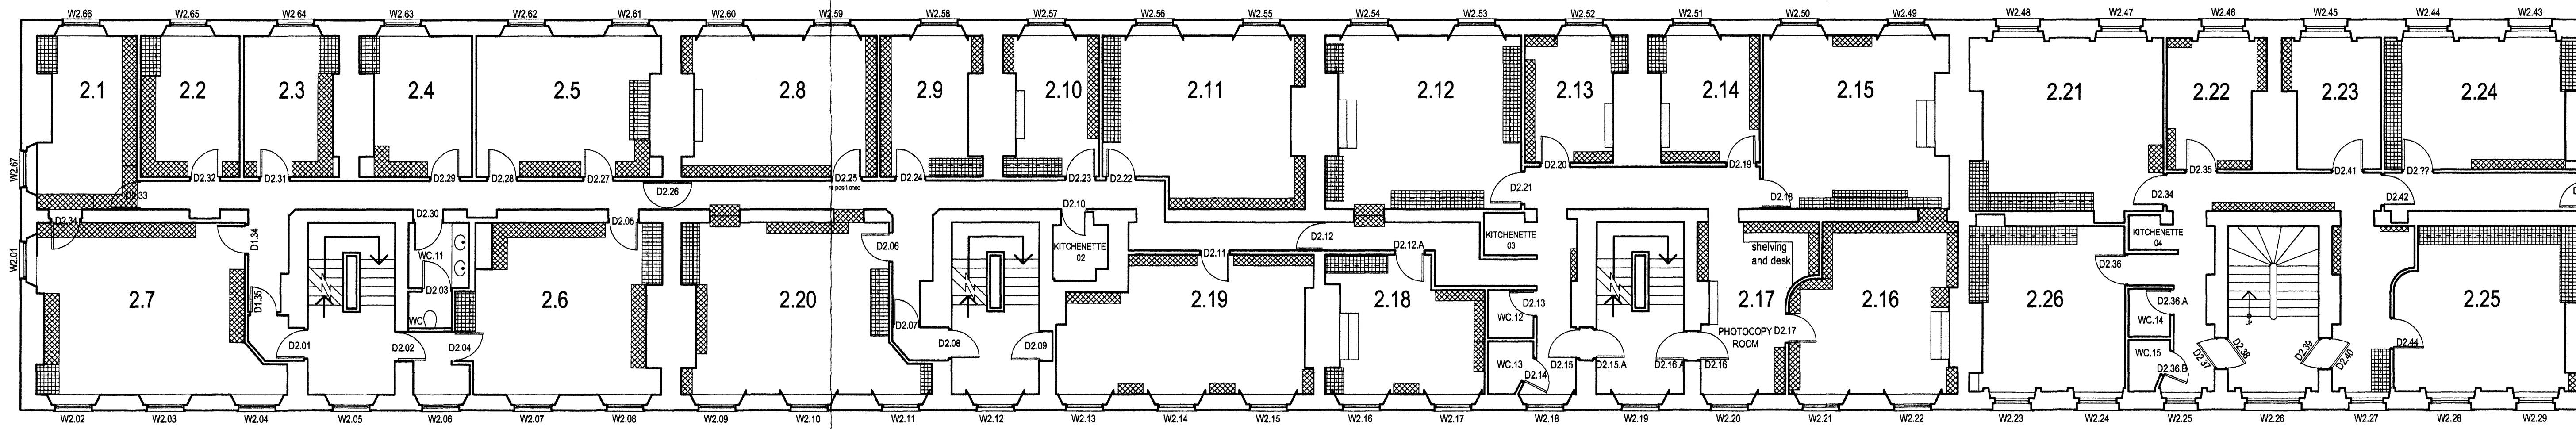


No.1 RAYMOND BUILDINGS 2nd FLOOR

No.2 RAYMOND BUILDINGS 2nd FLOOR


No.3 RAYMOND BUILDINGS 2nd FLOOR

No.4 RAYMOND BUILDINGS 2nd FLOOR

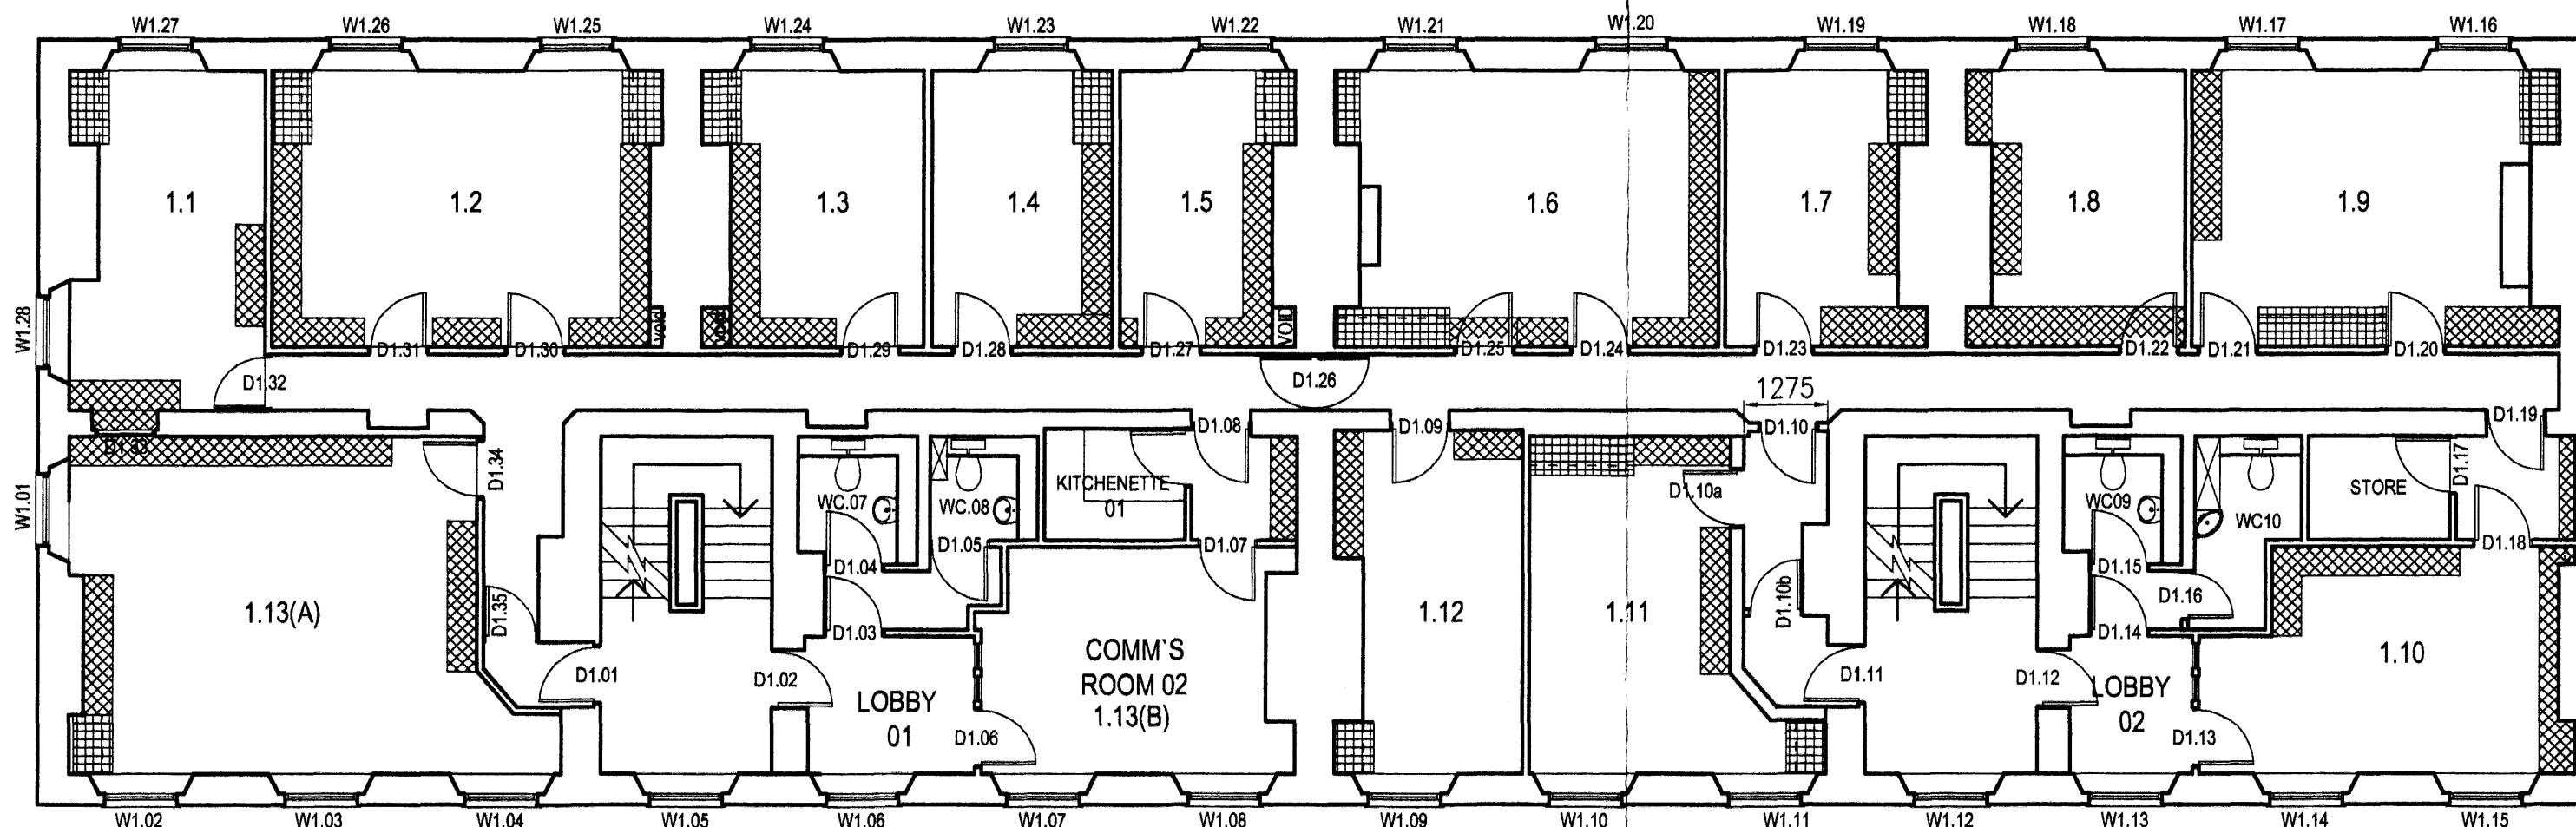


No.1 RAYMOND BUILDINGS 1st FLOOR

No.2 RAYMOND BUILDINGS 1st FLOOR

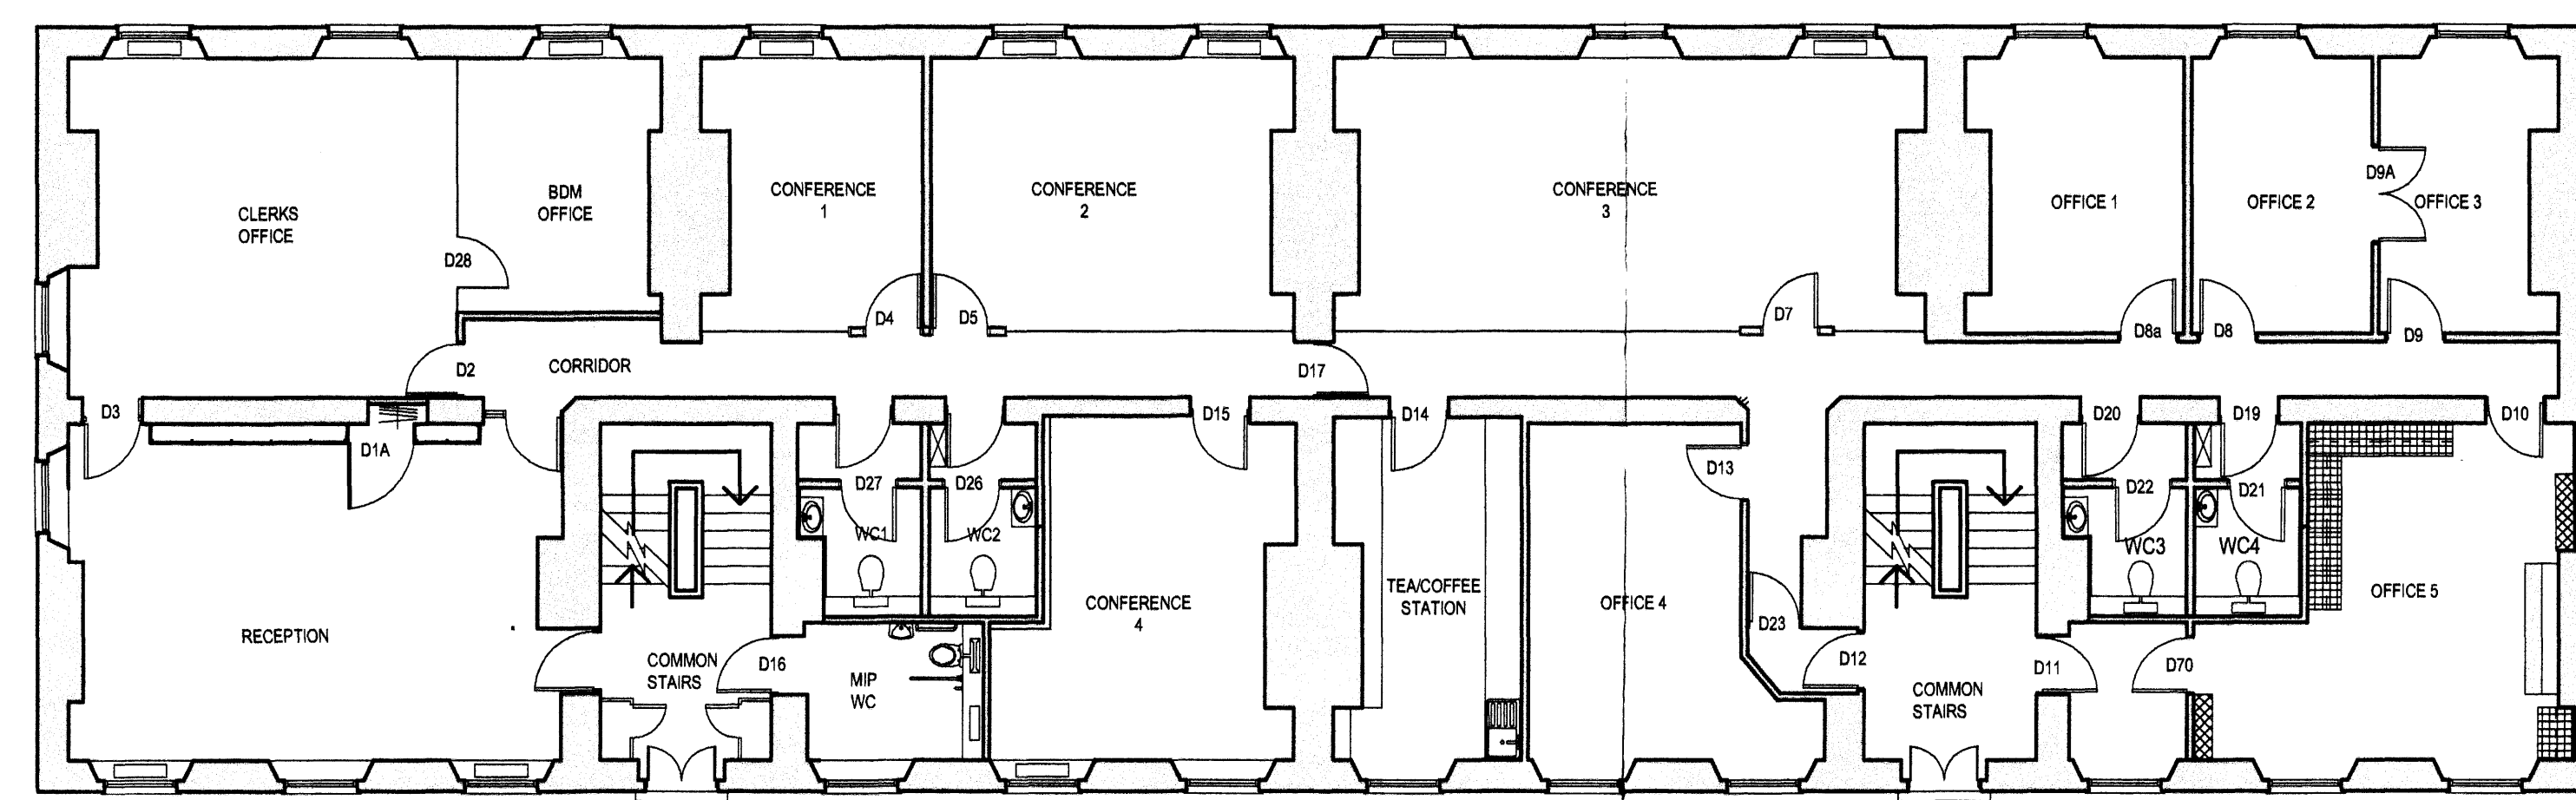

No.1 RAYMOND BUILDINGS GROUND FLOOR

No.2 RAYMOND BUILDINGS GROUND FLOOR

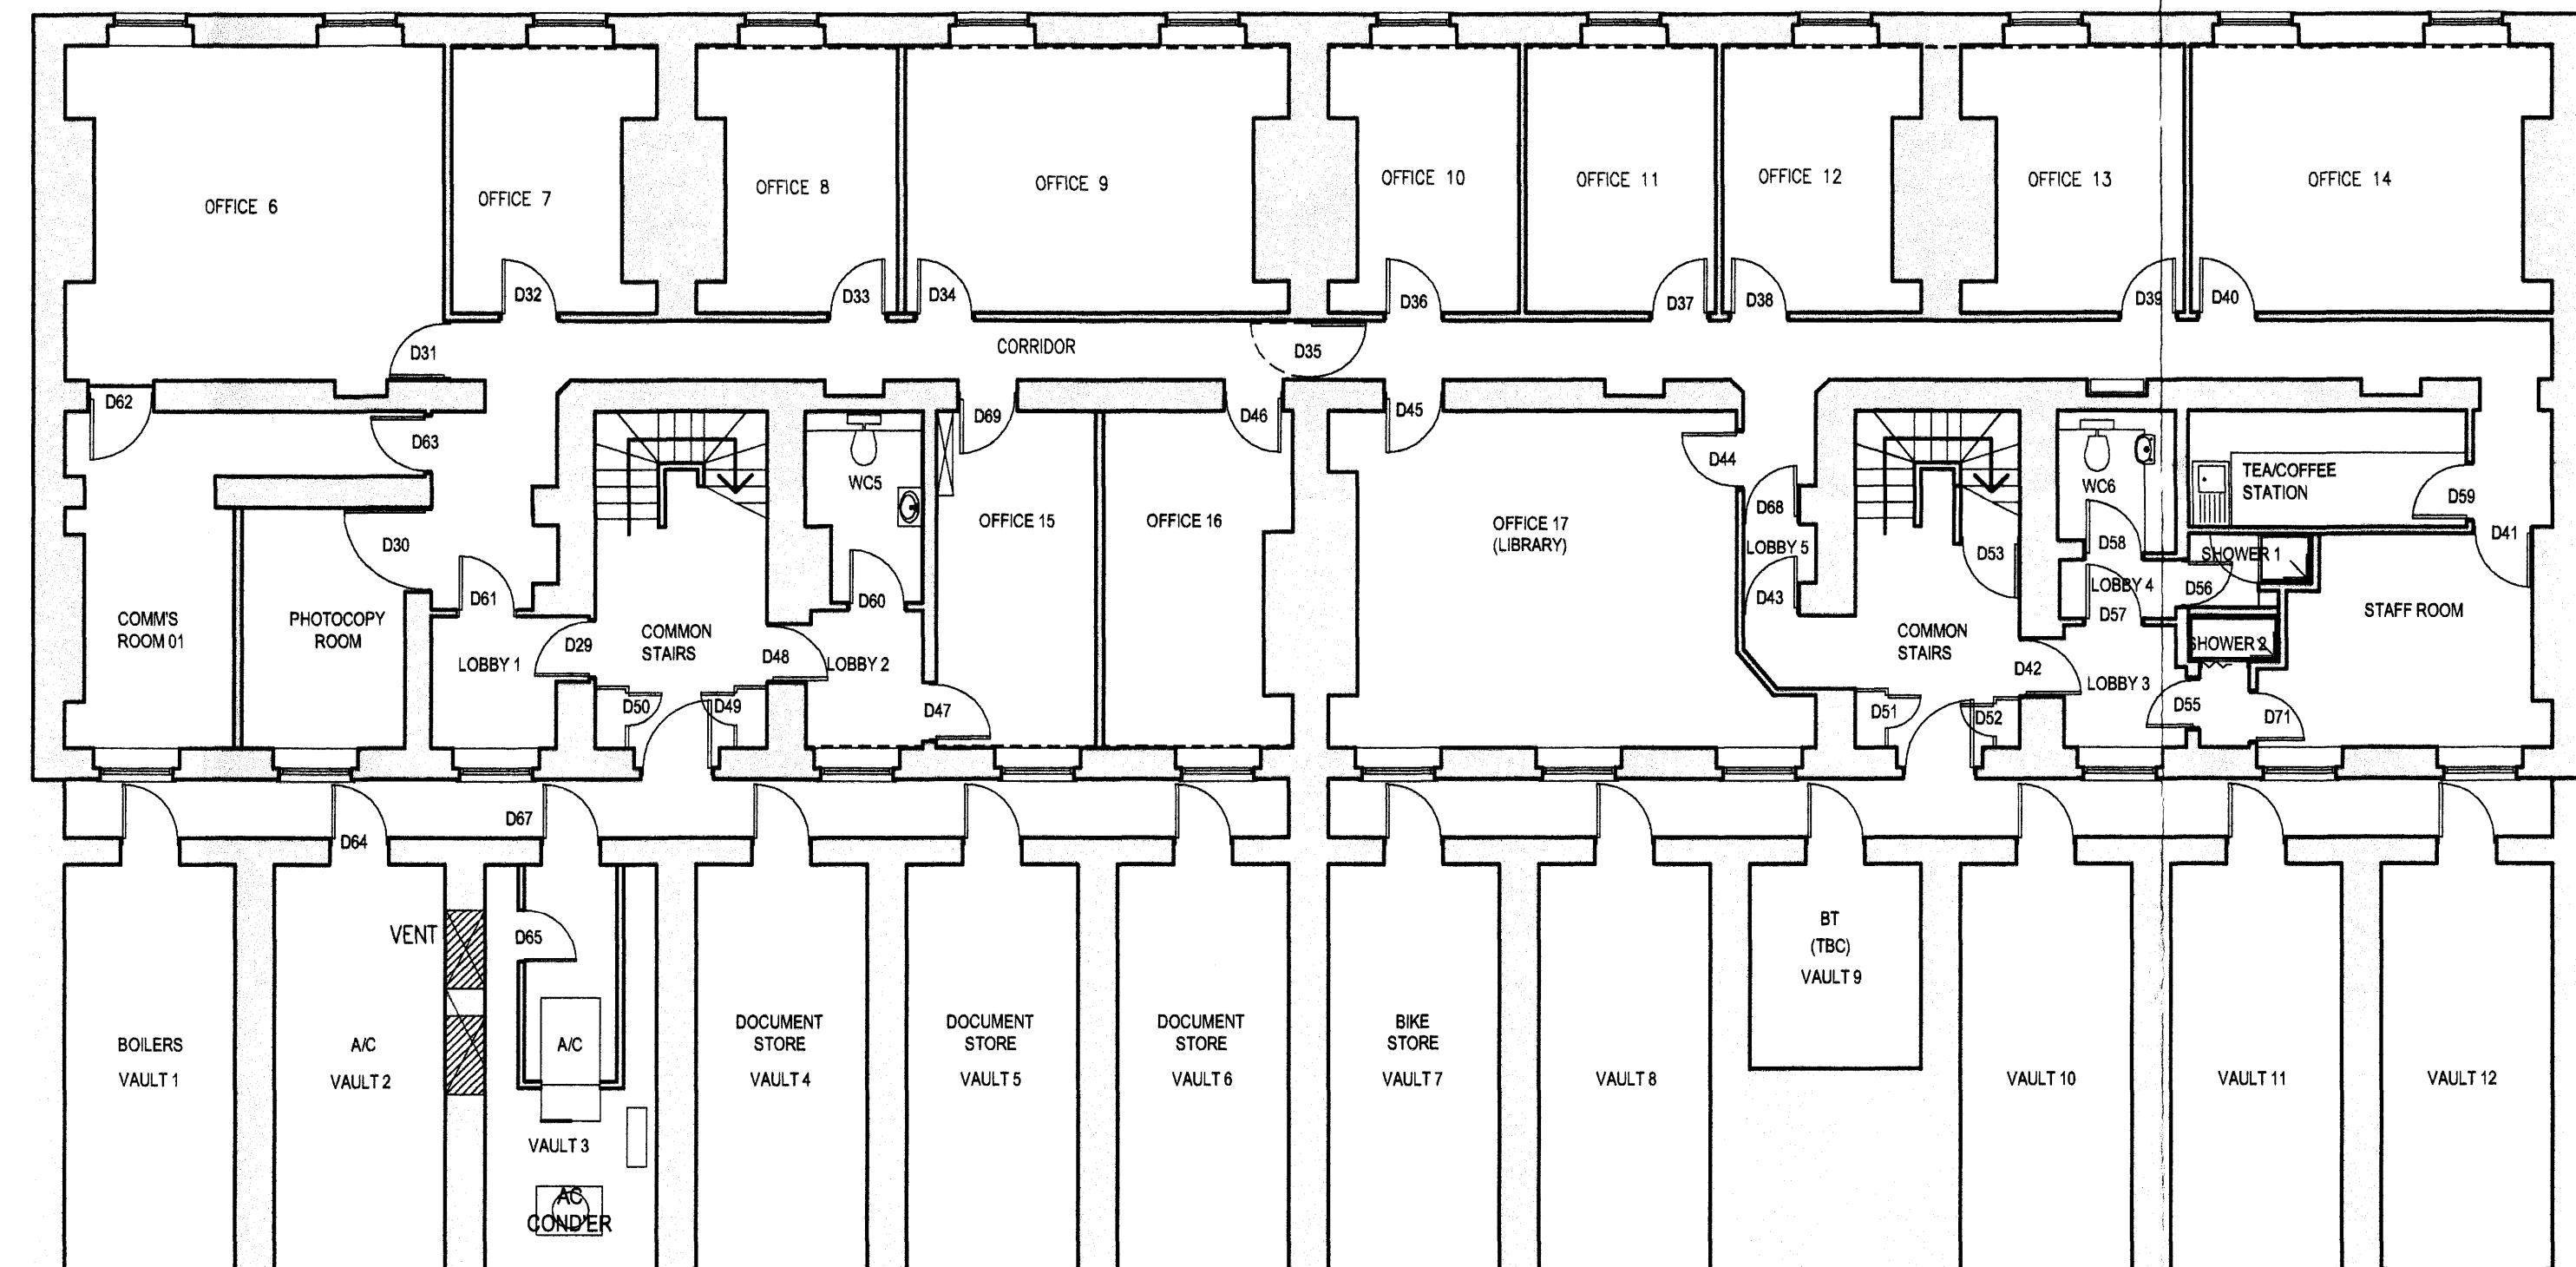

No.1 RAYMOND BUILDINGS LOWER GROUND FLOOR

No.2 RAYMOND BUILDINGS LOWER GROUND FLOOR

A	Room names amended	15.05.2009
<p>REVISIONS</p> <p>08 JUL 2009</p>		
<p>MONCKTON CHAMBERS chartered surveyors & project managers</p>		
<p>Kirkman House 12/14 Kingsland Street, London W1T 2RF Tel: 020 7638 6833 Fax: 020 7636 6834 e-mail: j.park@tmd-surveyors.co.uk</p>		
<p>Project: 1-4 RAYMOND BUILDINGS GRAYS INN LONDON, WC1</p>		
<p>Drawing: EXISTING GENERAL ARRANGEMENT PLANS LOWER GROUND TO 2ND FLOOR INCL.</p>		
Scale:	Date:	Drawn By:
1:100 @ A0	FEB 2009	NP
Drawn By:	Checked By:	
563709	EX-01	MT