




Elevation AA

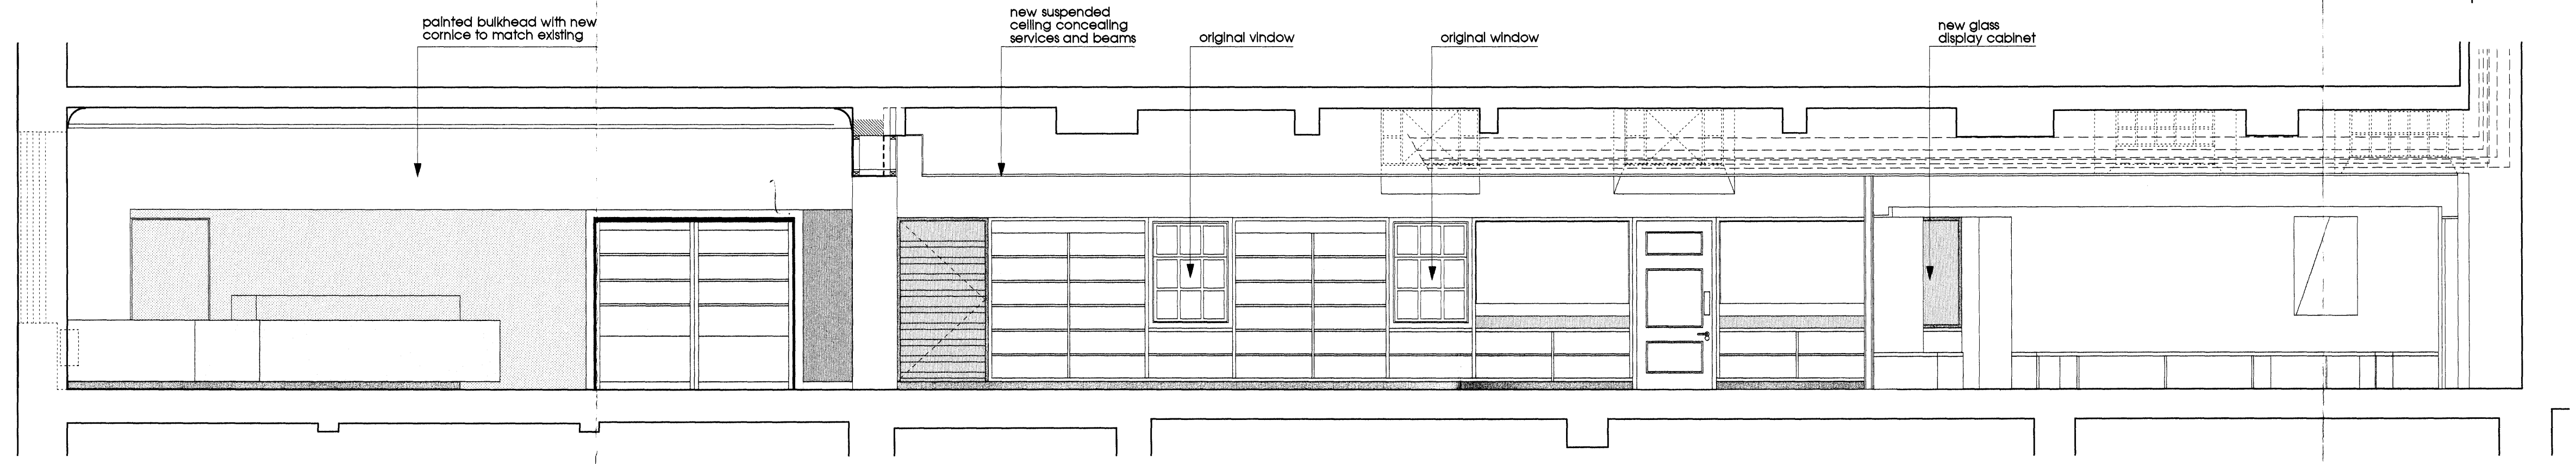


Elevation BB

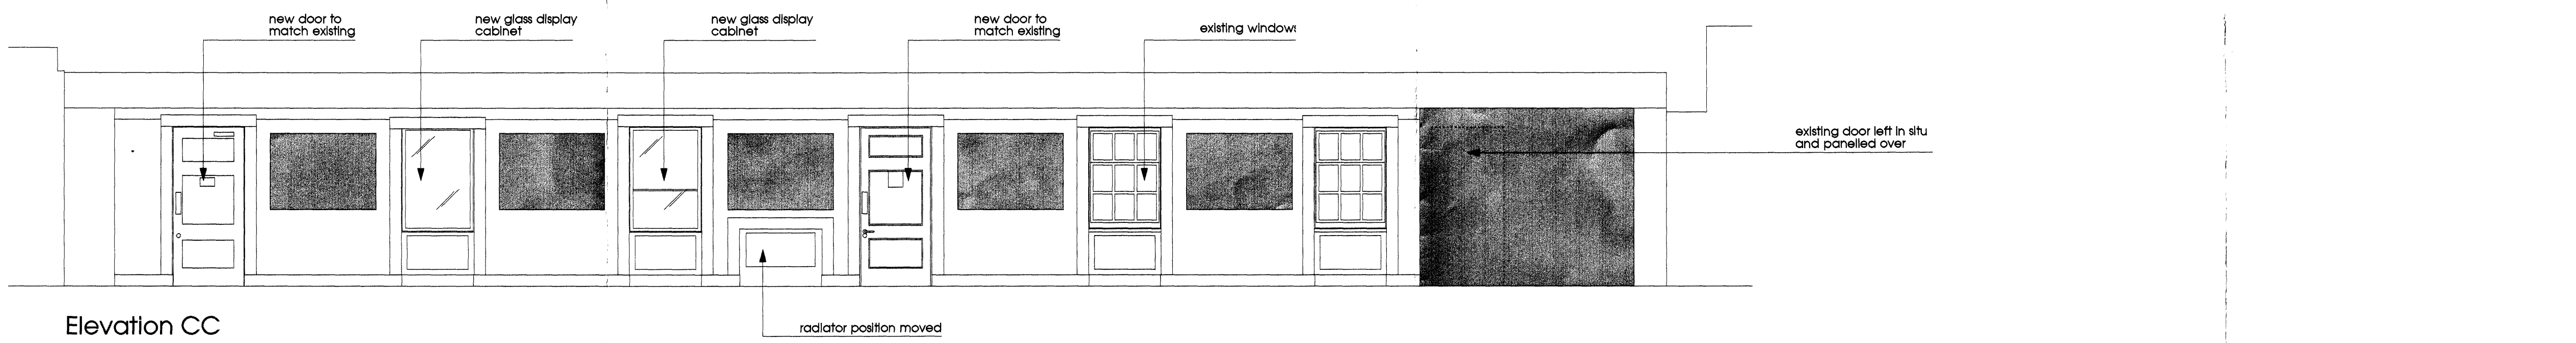

Elevation CC

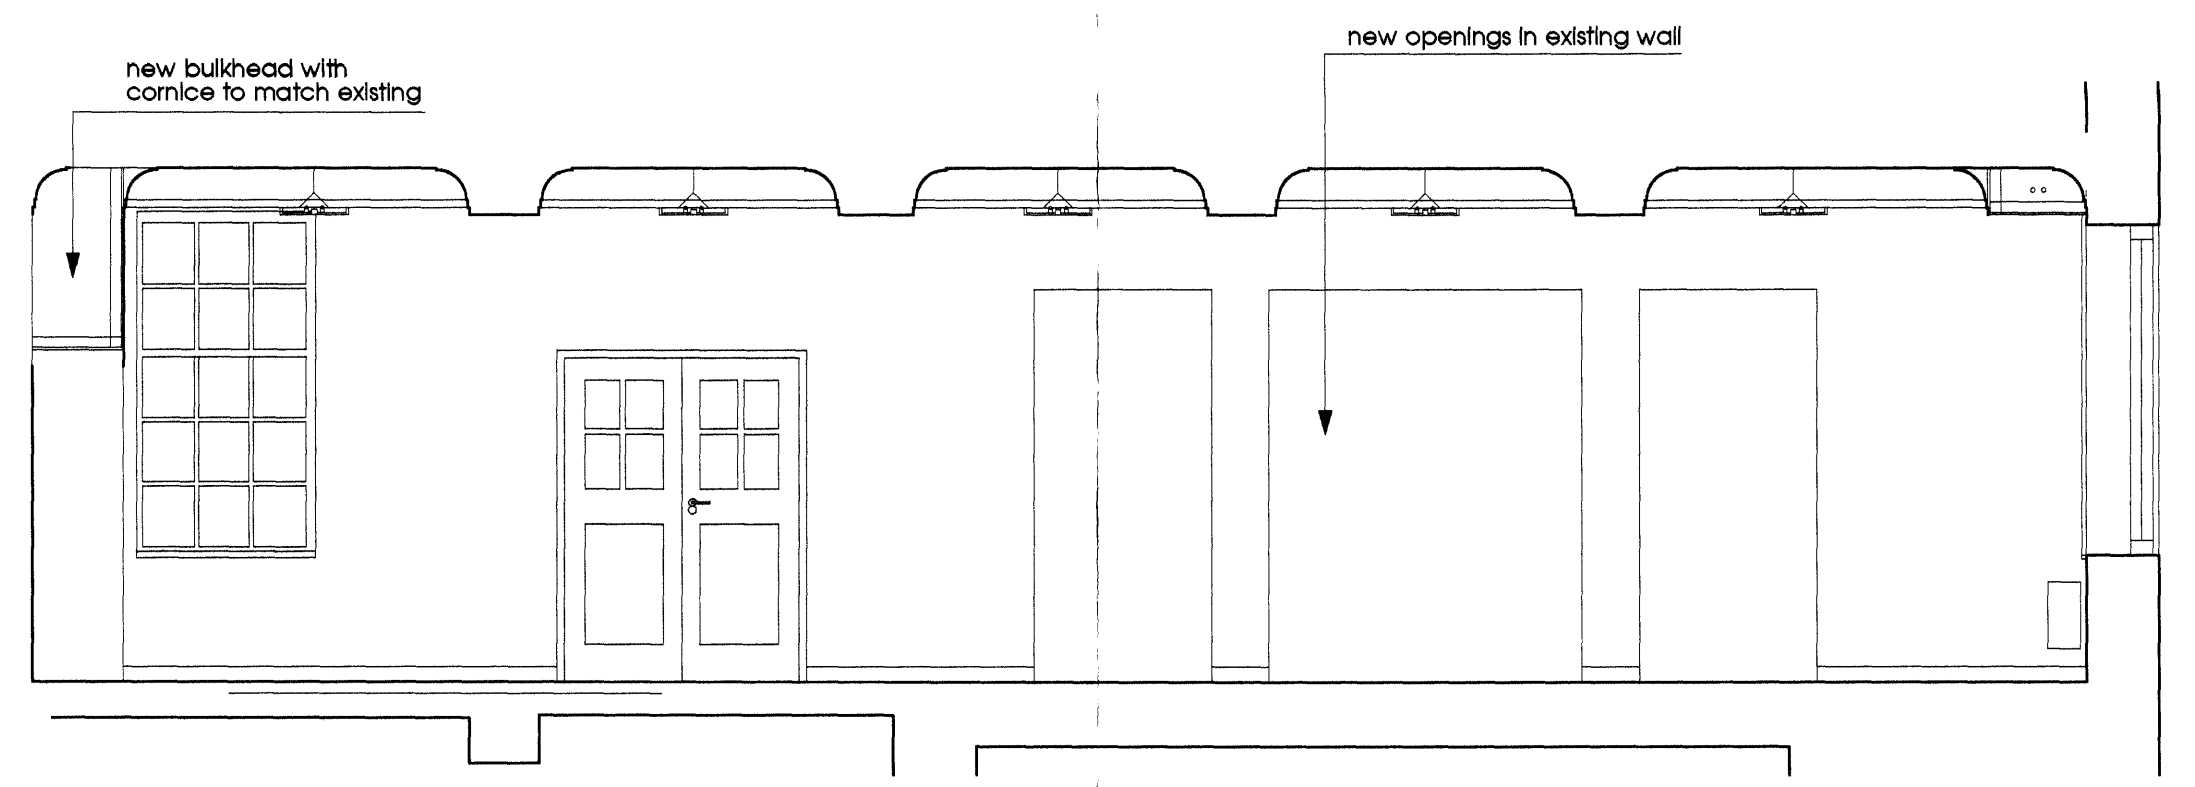

Elevation DD

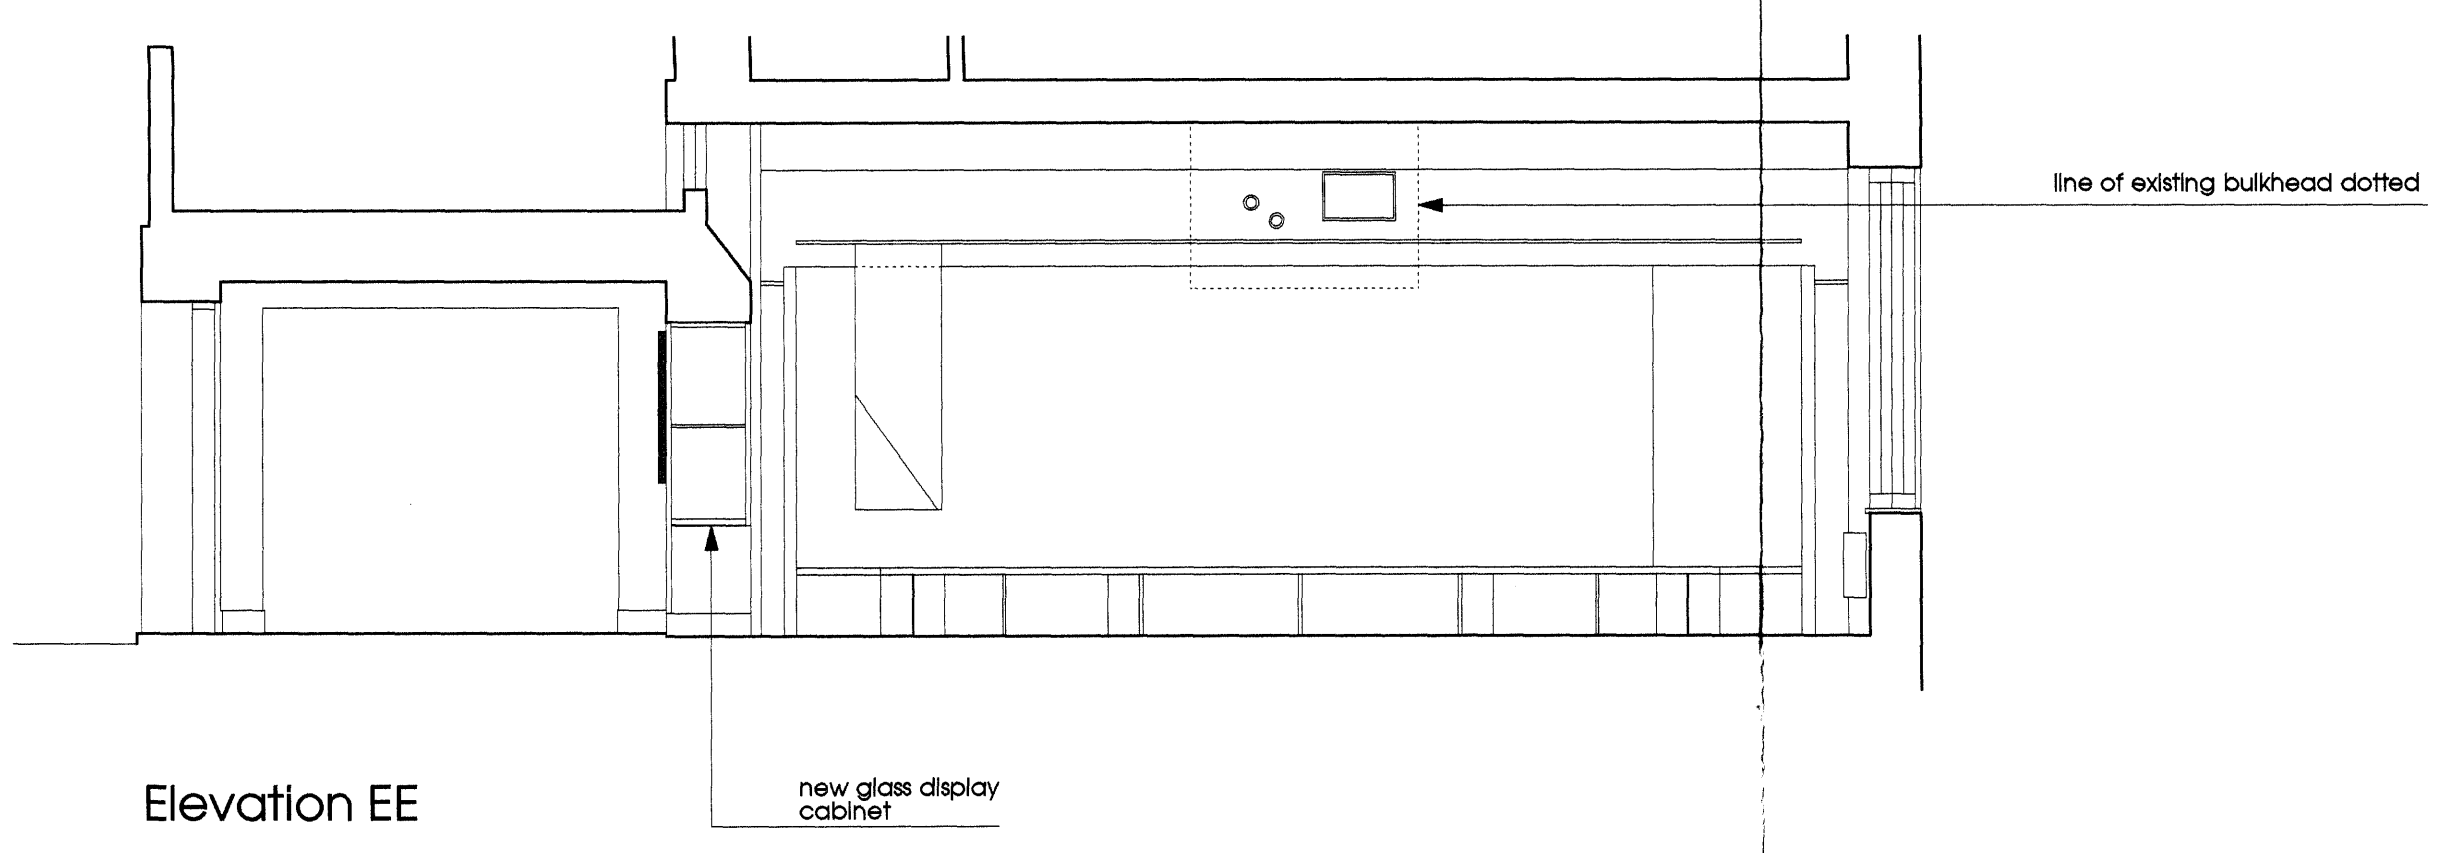

Elevation EE

Notes

Do not scale

All dimensions to be checked on site and verified with the architect prior to construction.

Any discrepancies or uncertainties regarding this drawing to be discussed with the architect prior to construction

refer to general requirements schedule

Rev			Planning Issue		
Rev	Date	Comments			
<b>TheisandKhan</b> ARCHITECTS <small>22A BARBAMFIS ROW LONDON EC2A 4PU, UK TEL: 020 7791 1000 FAX: 020 7791 0041          EMAIL: THEISANDKHAN@GMAIL.COM WEBSITE: WWW.THEISANDKHAN.COM</small>					
Quaker Centre Proposed Elevations					
Scale	Date	Sheet No.	Drawing No.	Rev	
1:50/A1	JUN 09	1038	101		