


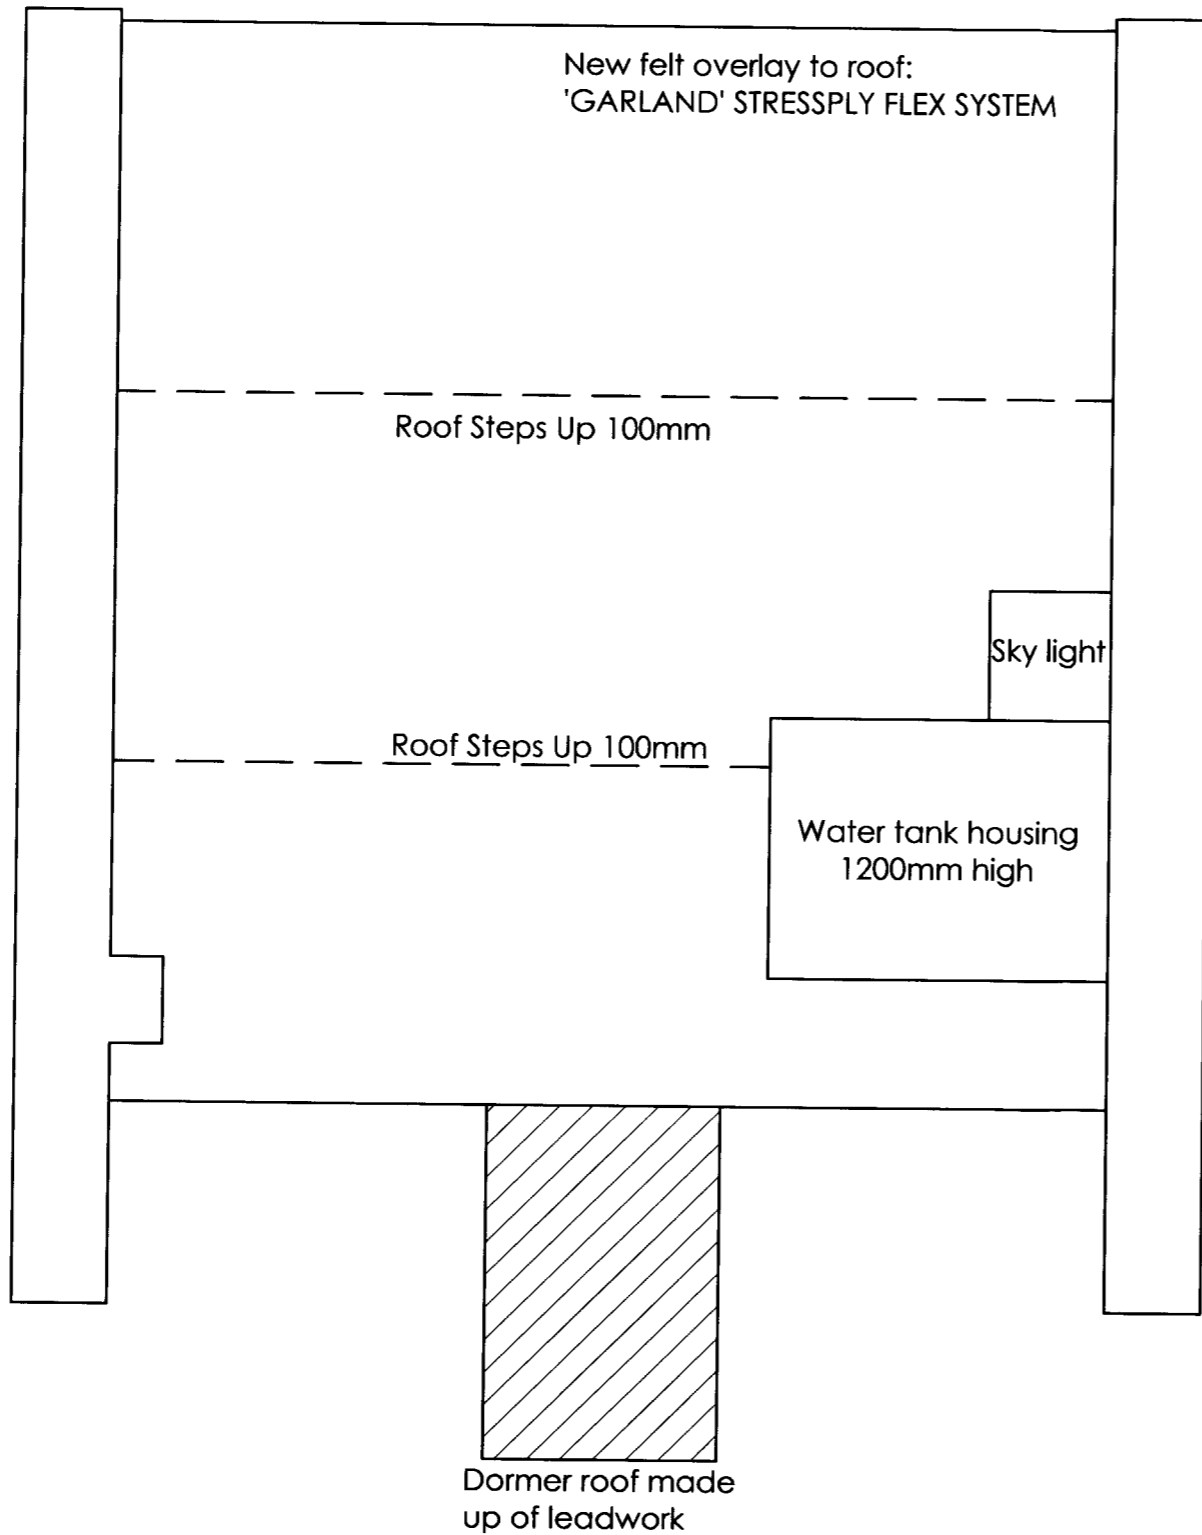

TOP ROOF



**NOTE**  
DO NOT SCALE FROM THIS DRAWING EXCEPT FOR PLANNING PURPOSES.  
ALL DIMENSIONS TO BE CHECKED ON SITE PRIOR TO COMMENCEMENT OF WORK. ALL DIMENSIONS RELATING TO SUB-CONTRACTORS OR SUPPLIERS WORK MUST BE CHECKED AND AGREED BETWEEN THE GENERAL CONTRACTOR, THE SUB-CONTRACTOR(S) AND / OR SUPPLIER(S). ALL DIMENSIONS ARE IN MILLIMETRES. ALL WORKS OR MATERIALS INDICATED ON THE DRAWING ARE TO BE TO THE LATEST BRITISH STANDARDS AND ARE TO BE CARRIED OUT IN ACCORDANCE WITH THE RELEVANT CODES OF PRACTICE OR RECOGNISED TRADE ASSOCIATION RECOMMENDATIONS AND PUBLICATIONS.  
THIS DRAWING TO BE READ IN CONJUNCTION WITH ALL RELEVANT DRAWINGS AND SPECIFICATIONS OF OTHER CONSULTANTS.  
ANY DISCREPANCIES TO BE BROUGHT TO THE ATTENTION OF BAQUS BOXALL SAYER LTD. IF IN DOUBT ASK.  
© THIS DRAWING IS THE COPYRIGHT OF BAQUS BOXALL SAYER LTD.

APPR	DATE	STATUS



REV	DATE	AMENDMENT	BY

PROJECT	32 TAVISTOCK SQUARE BIRBECK COLLEGE, BLOOMSBURY LONDON, WC1H 9HE	 <b>Boxall Sayer</b>
DRAWING	TOP ROOF PROPOSED PLAN ROOF RE-COVERING	
Date	01 07 09	Drawn By CME
Scale	1: 50 @ A3	Iss. App. By P.J.C
Drawing No	102	File Location 29051 C.05 102

MIDLAND HOUSE, 1 MARKET AVENUE,  
CHICHESTER, WEST SUSSEX PO19 1JU  
TEL: 01243 792220 FAX: 01243 792016  
e-mail: enquiries@boxallsayer.co.uk  
www.boxallsayer.co.uk www.baqus.co.uk

