


DO NOT SCALE FROM THIS DRAWING. All dimensions must be verified by the main contractor before the commencement on site of any item of work or the preparation of shop drawings for their own work or that of sub-contractor or suppliers.
 This drawing is to be read in conjunction with all relevant documents..
 Any queries or discrepancies must be reported immediately to the architect.
 This document is copyright of DDWH Architects Ltd.

Rev	Date

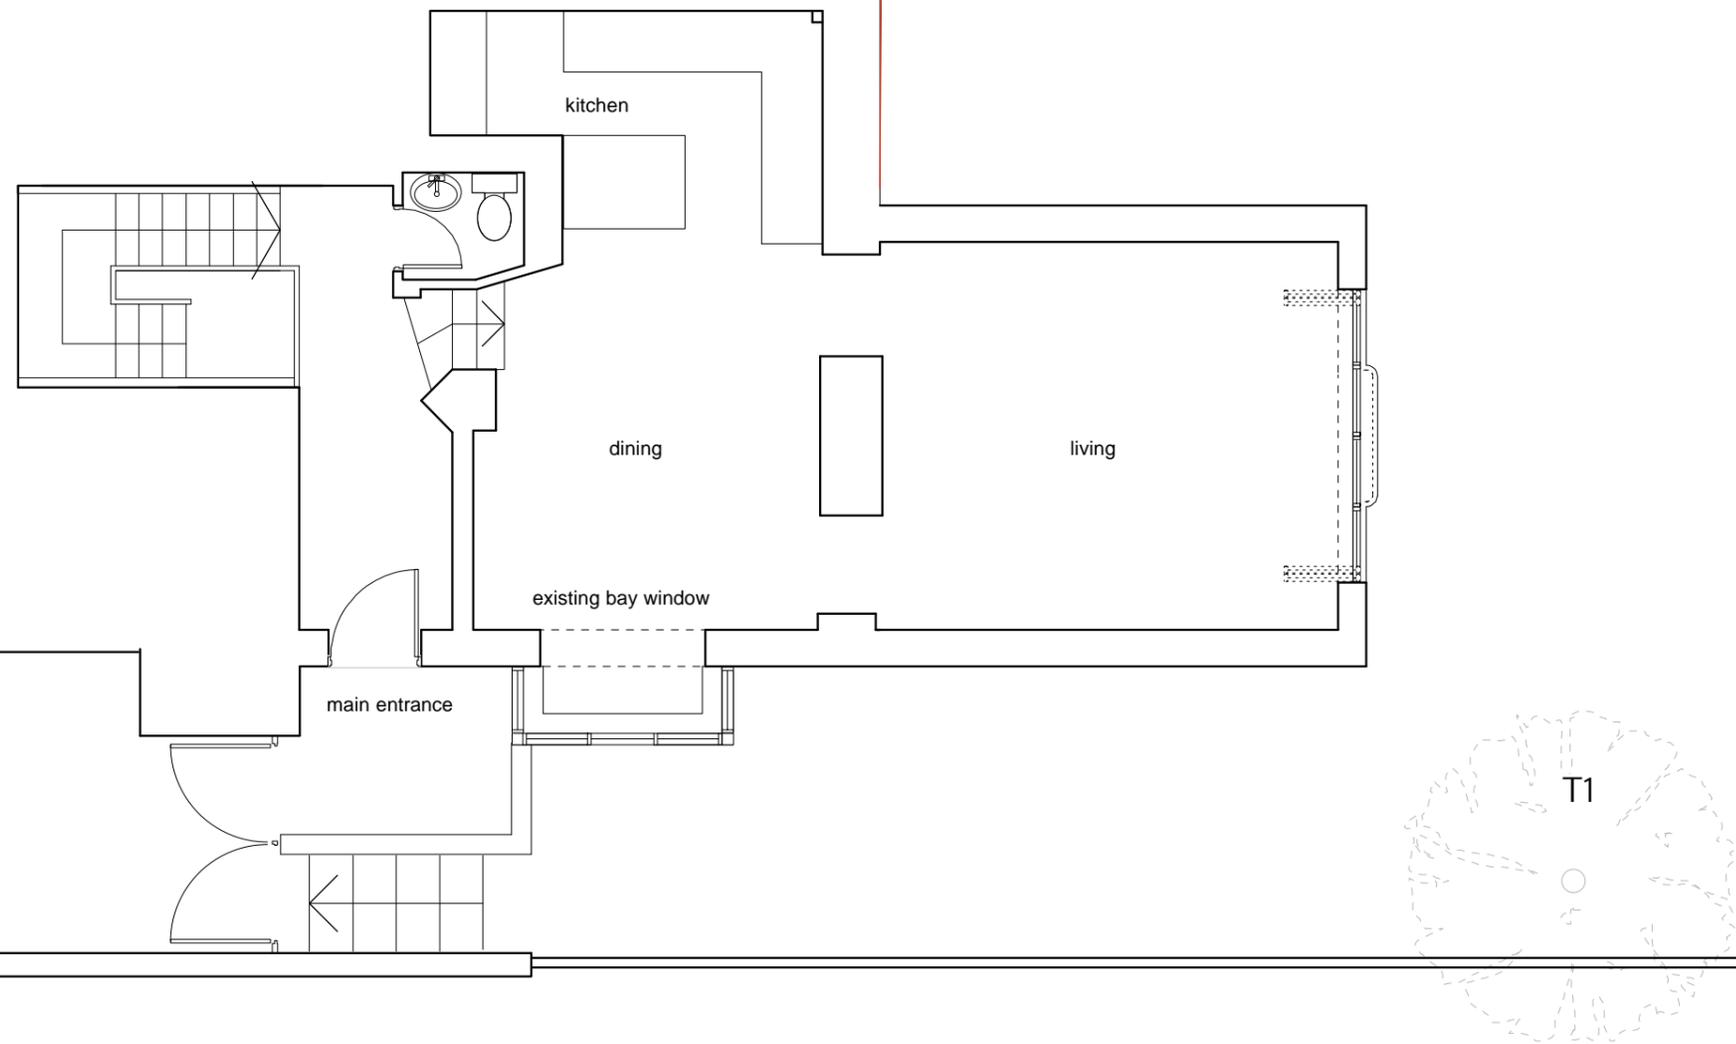

Project: 25 Ferncroft Avenue NW3 7PG	Date: March 2009
Client: H & E	Scale: 1:75
Drawing Number: 118-102	Drawn by: dd
Drawing Title: Ground Floor as Existing	

line of neighbouring property



DDWH Architects

architecture urban design interior design

27 barnfield upper park road, london nw3 2uu
 tel: 020 7691 0141
 fax: 020 7691 0142

mail@ddwharchitects.com