




GROUND FLOOR 1 : 50.

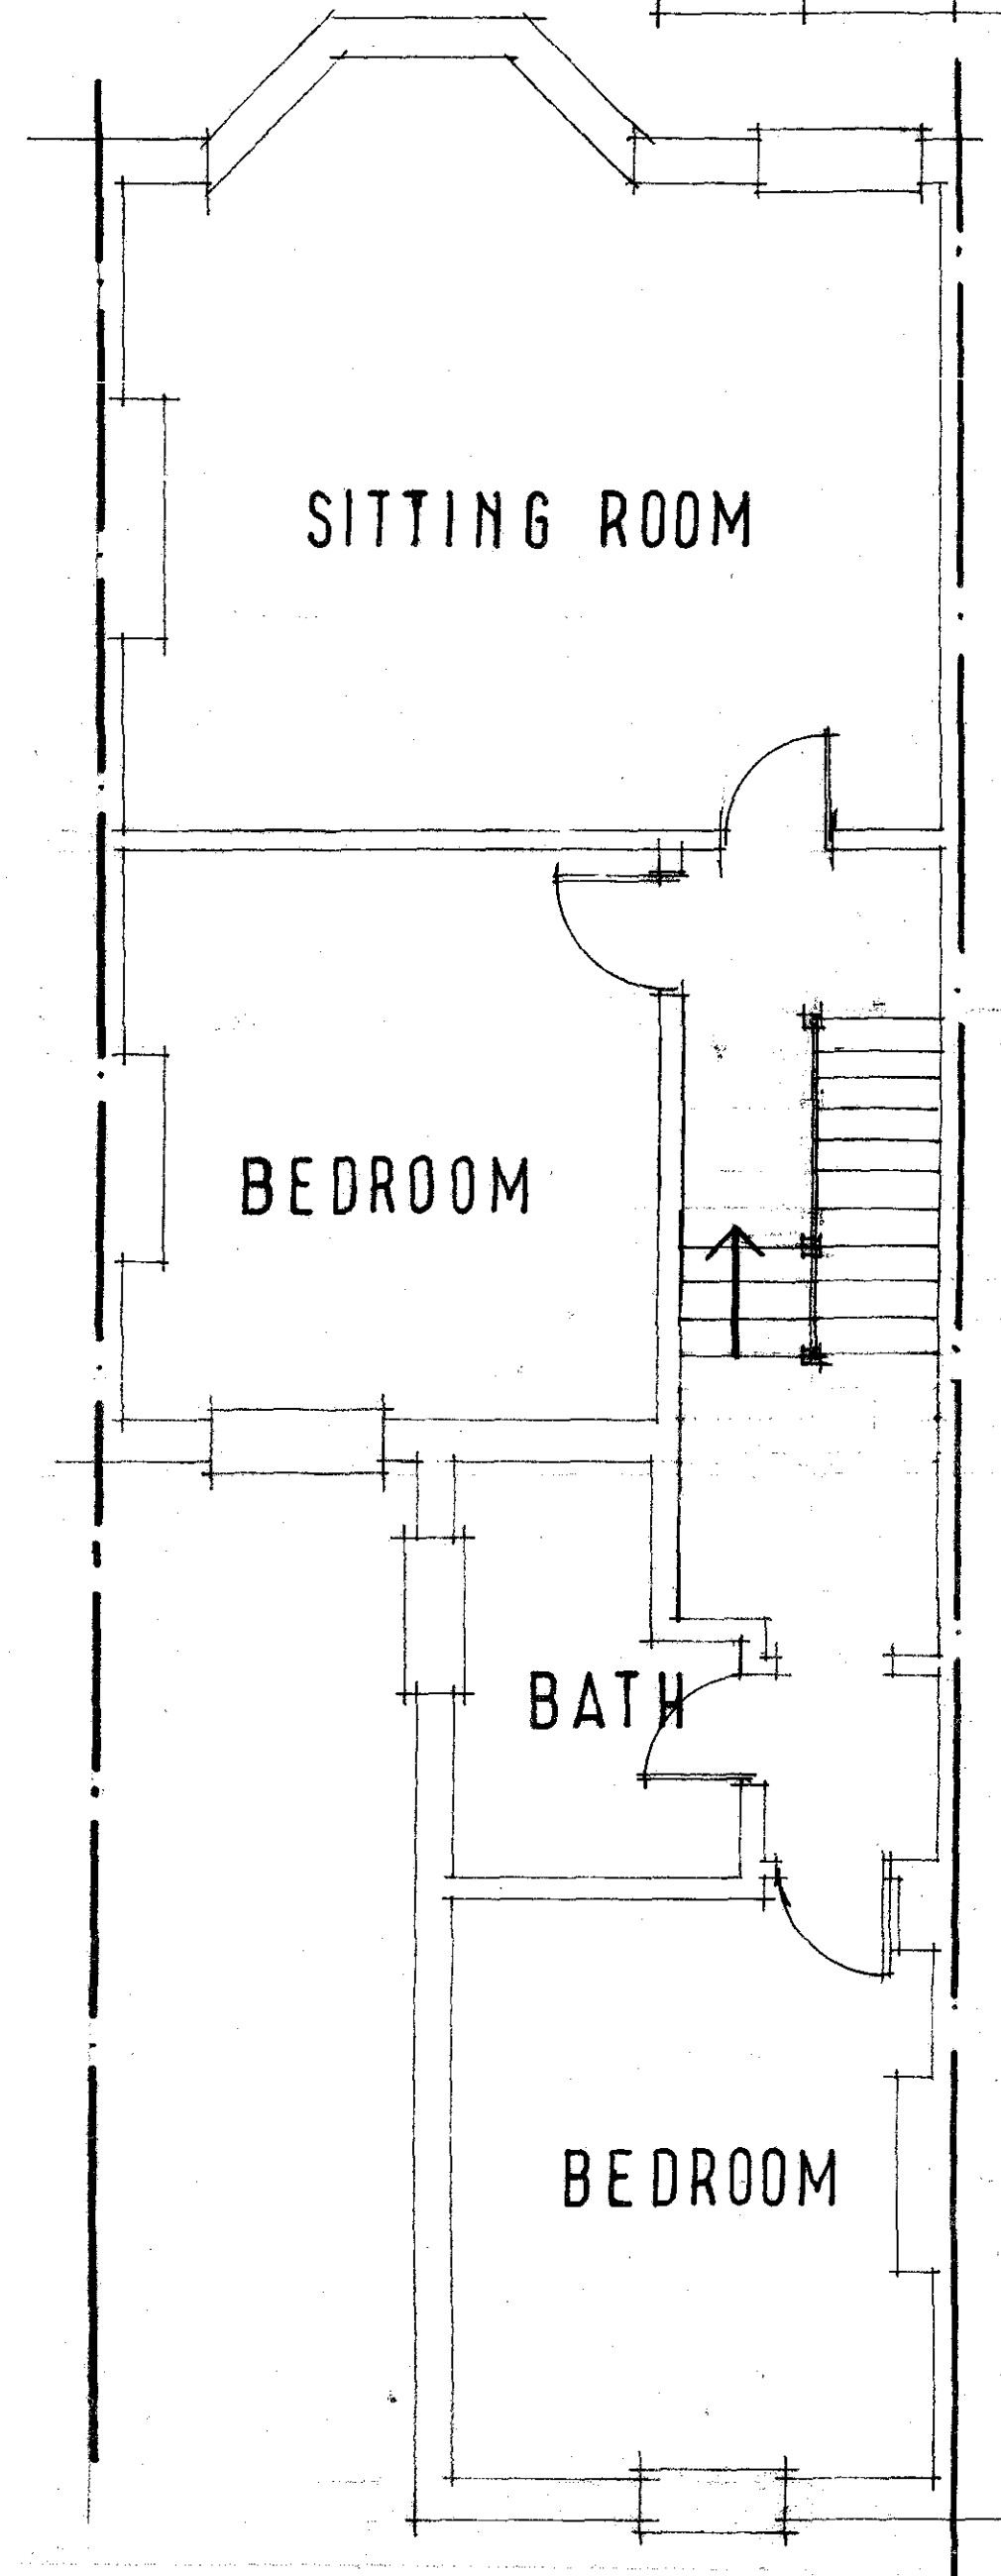


FIRST FLOOR. 1 : 50.

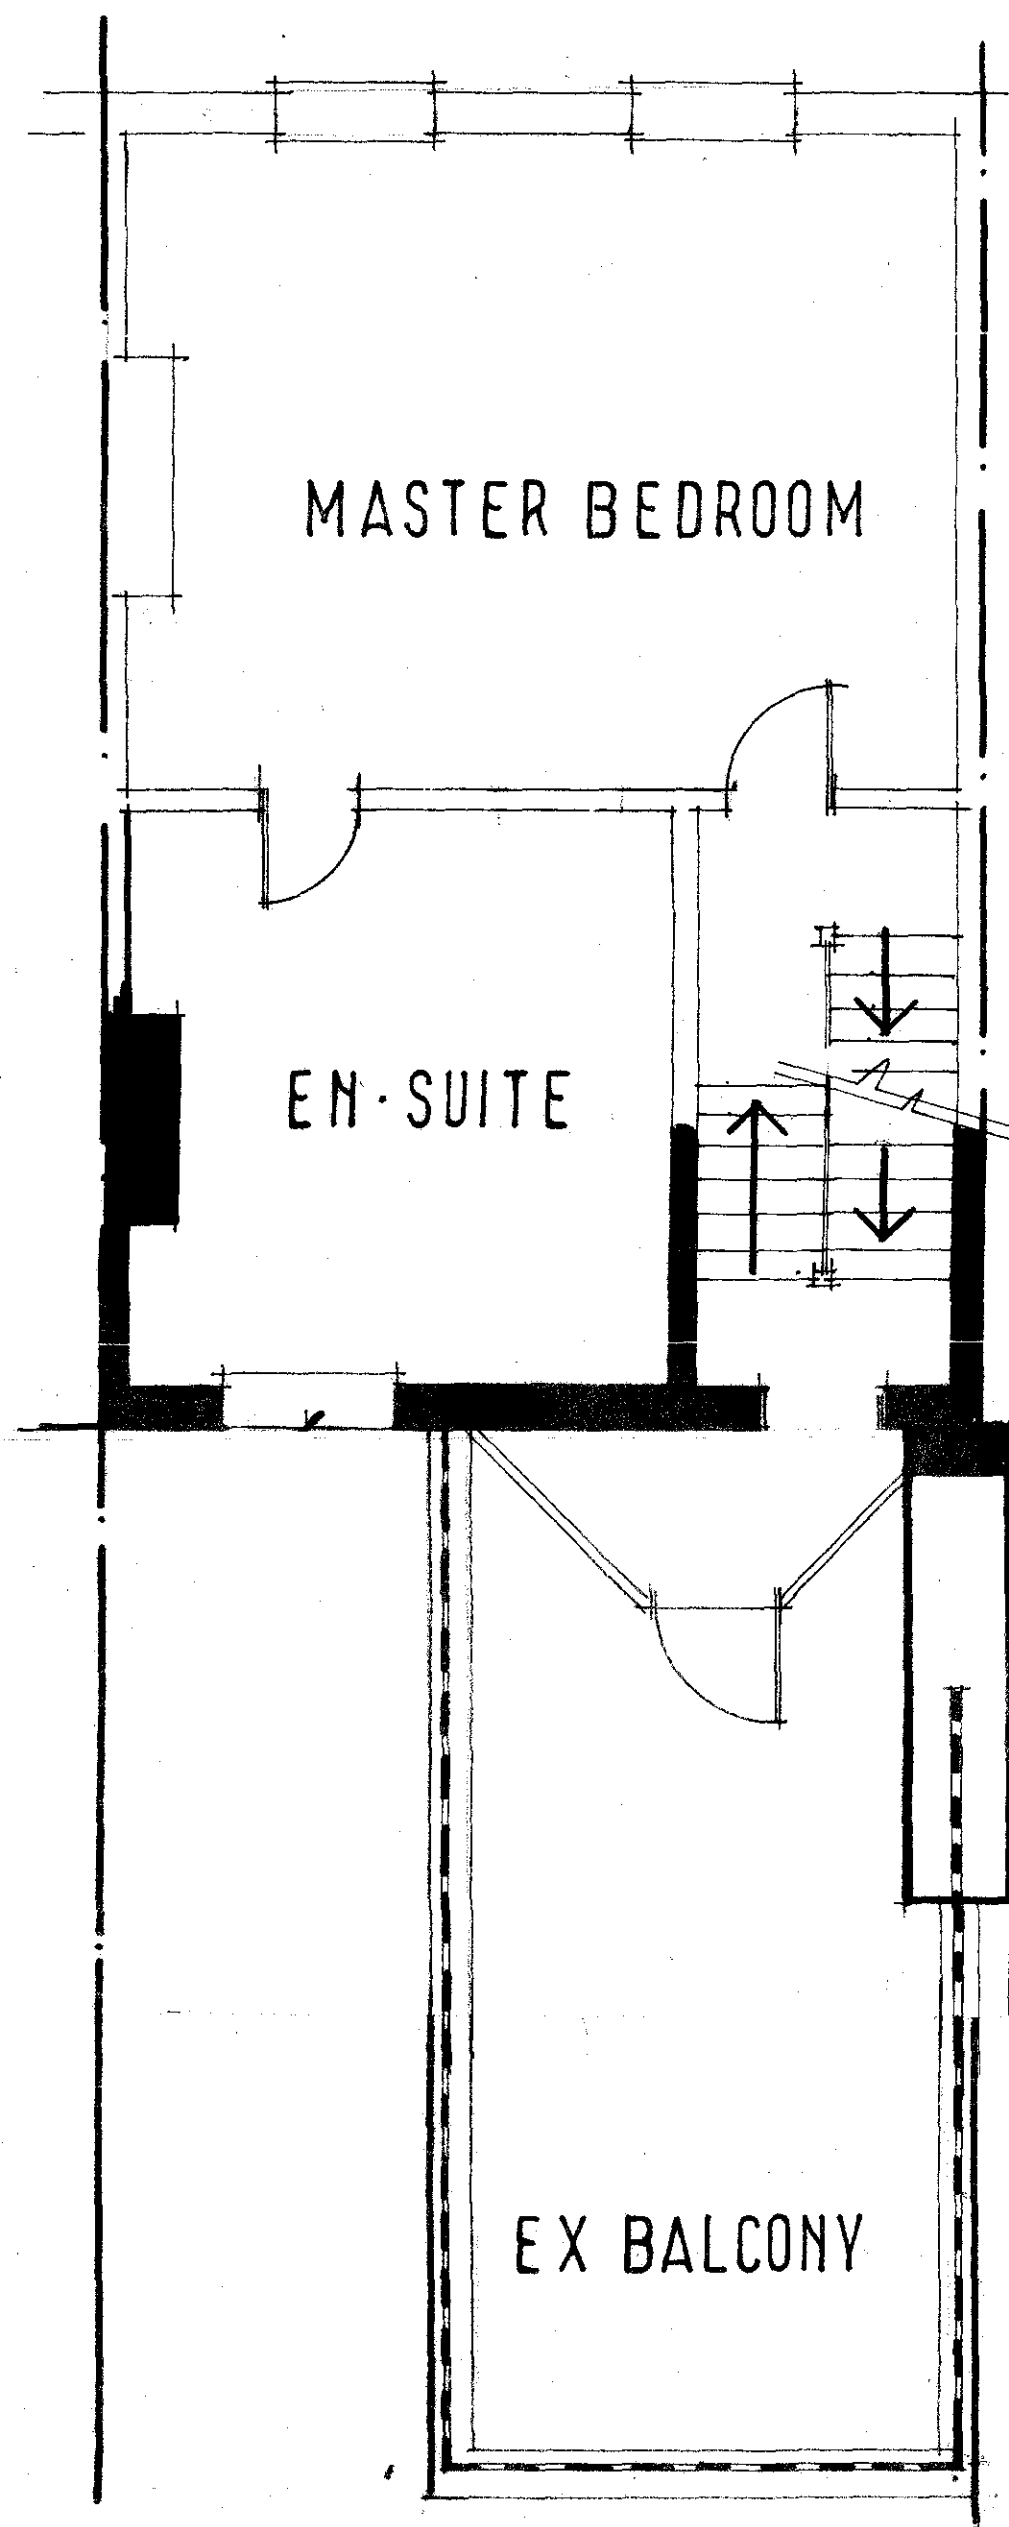


SECOND FLOOR 1 : 50.

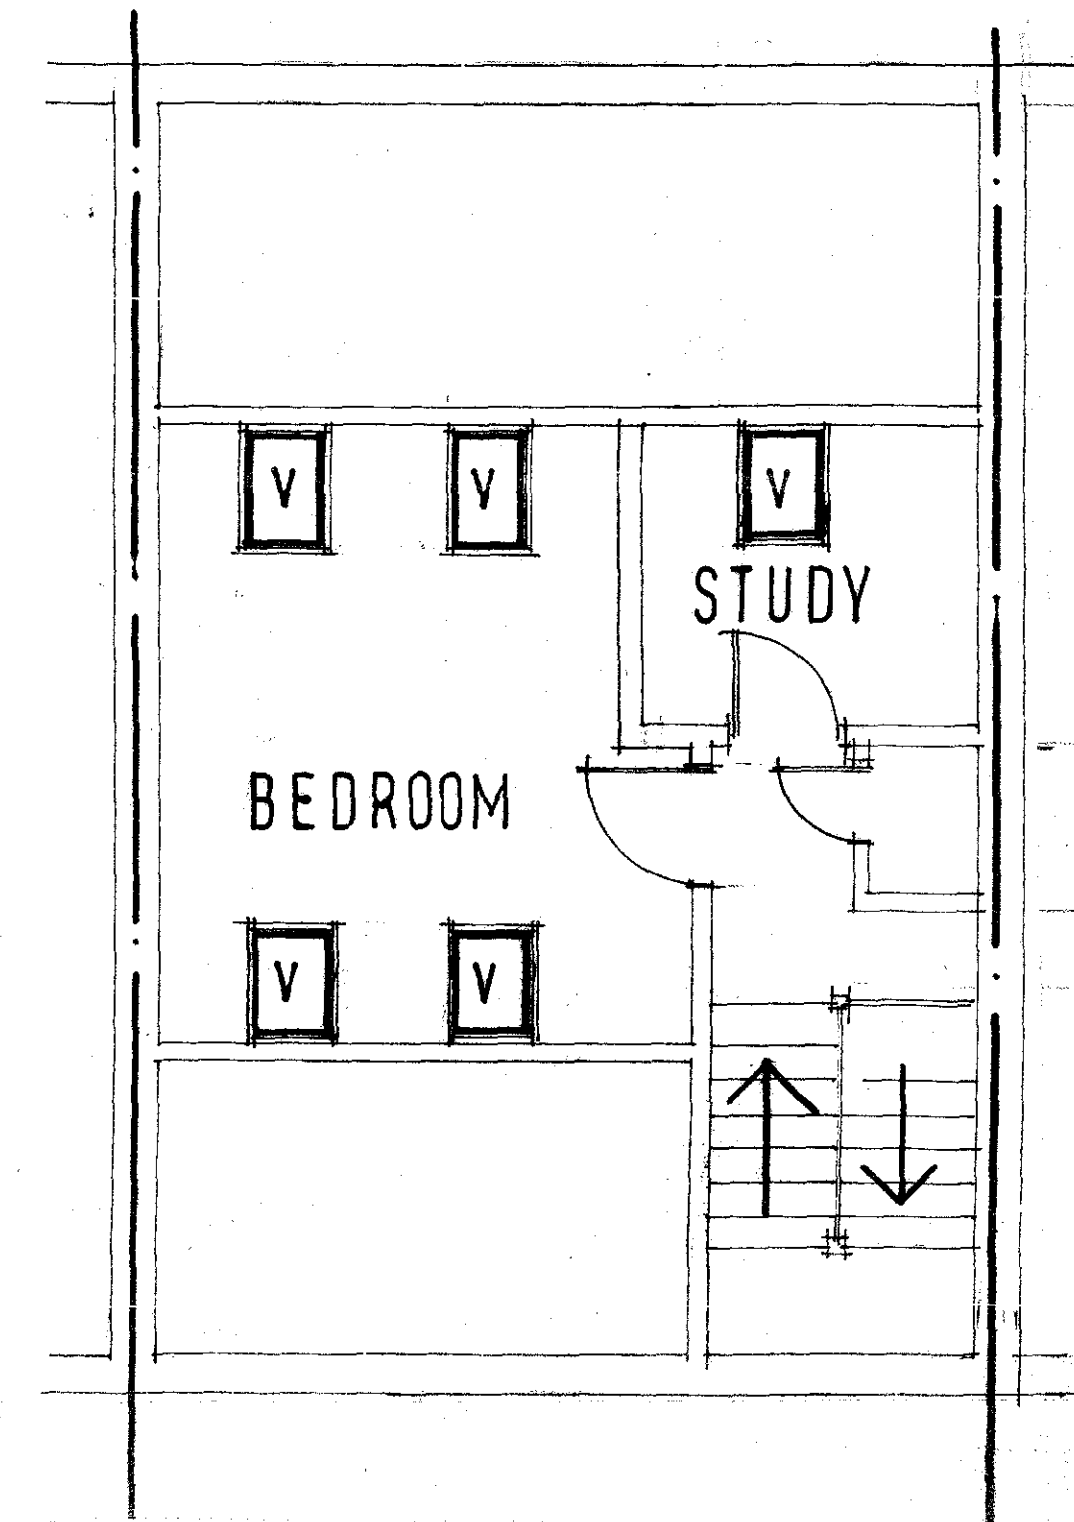


THIRD FLOOR 1 : 50.

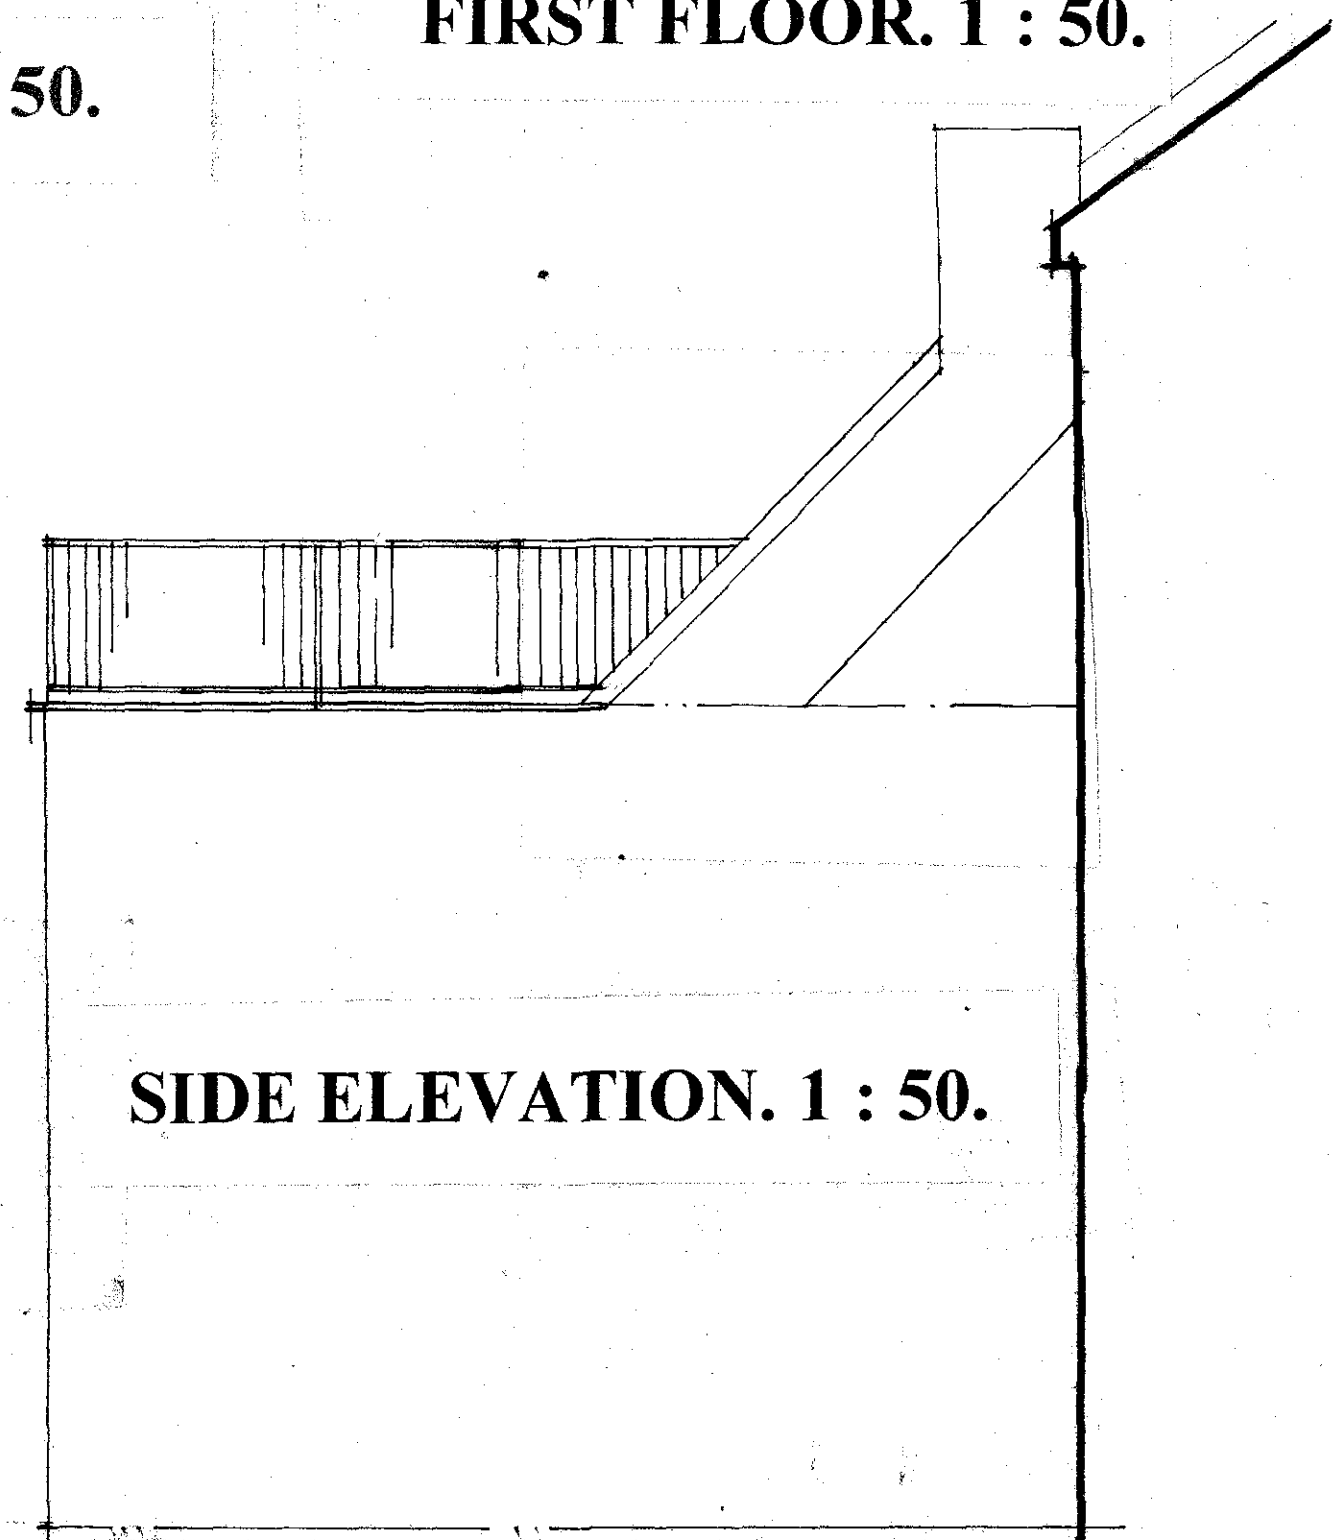


SIDE ELEVATION. 1 : 50.

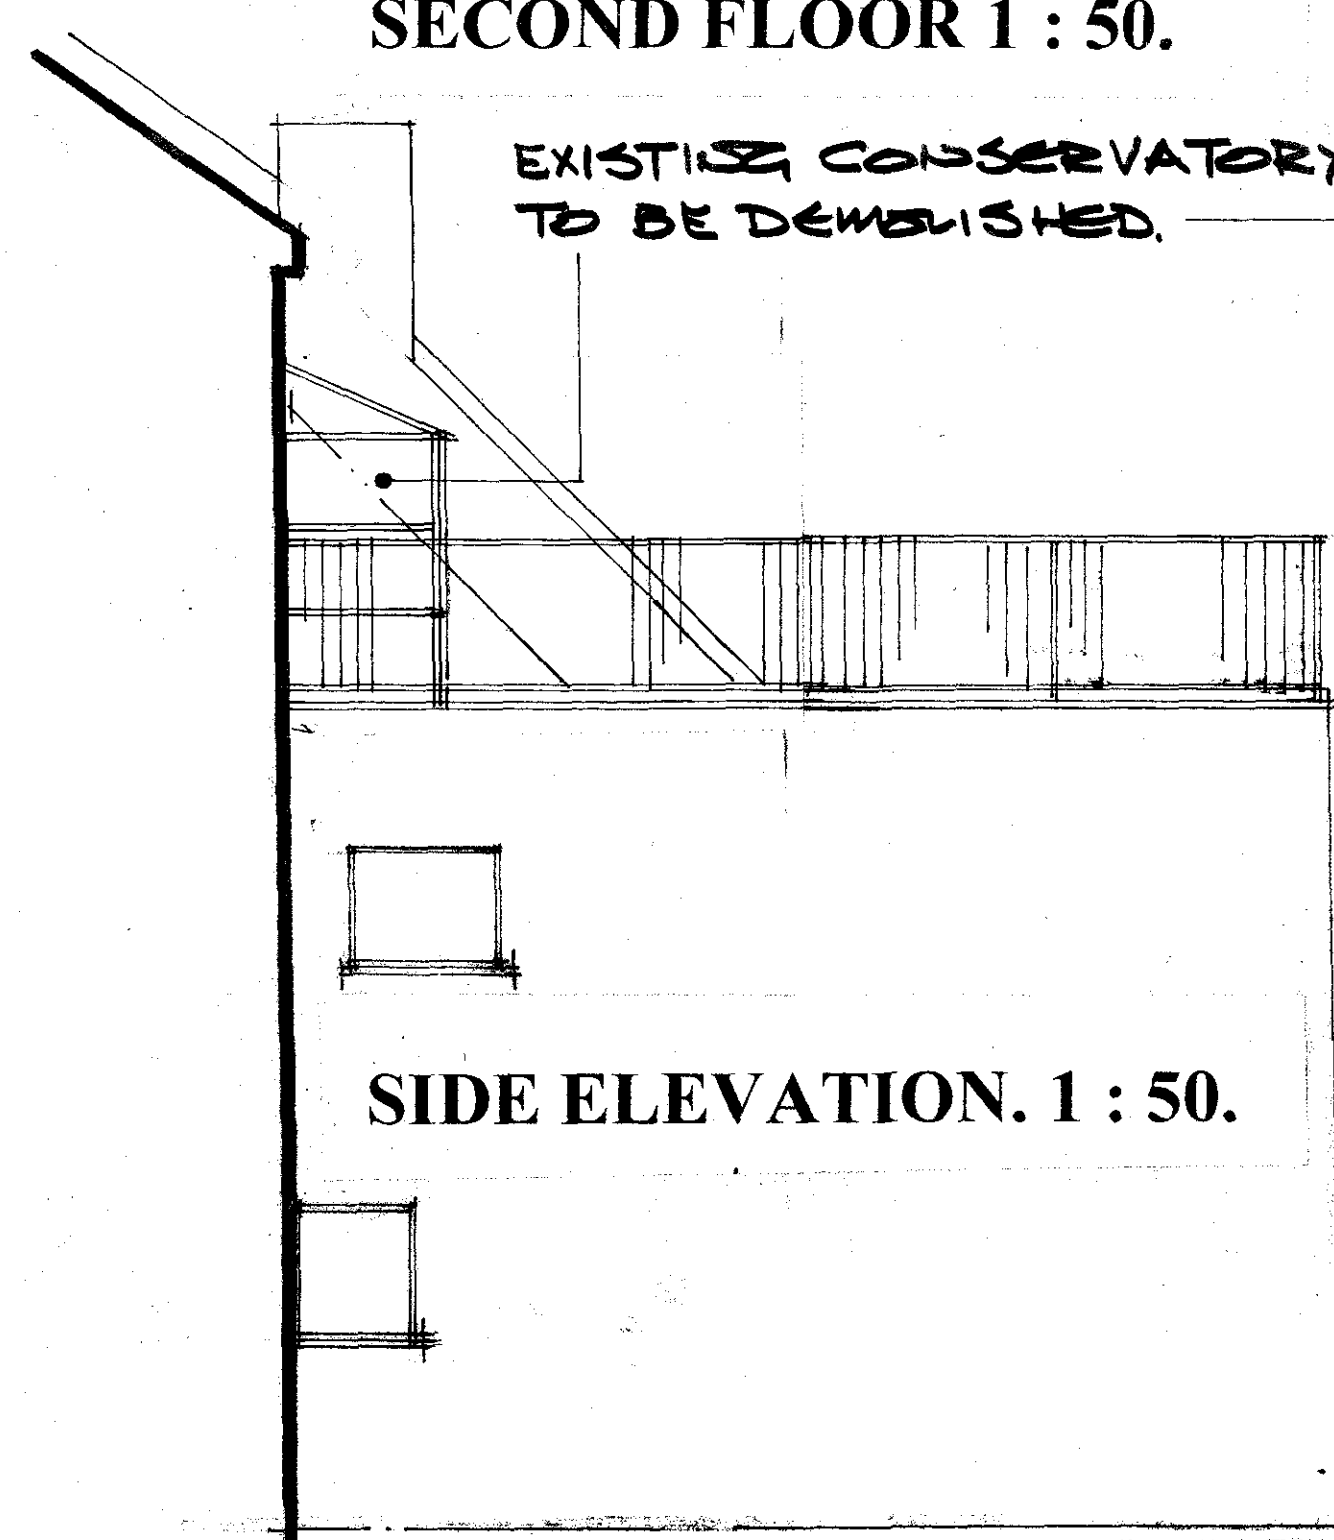

SIDE ELEVATION. 1 : 50.

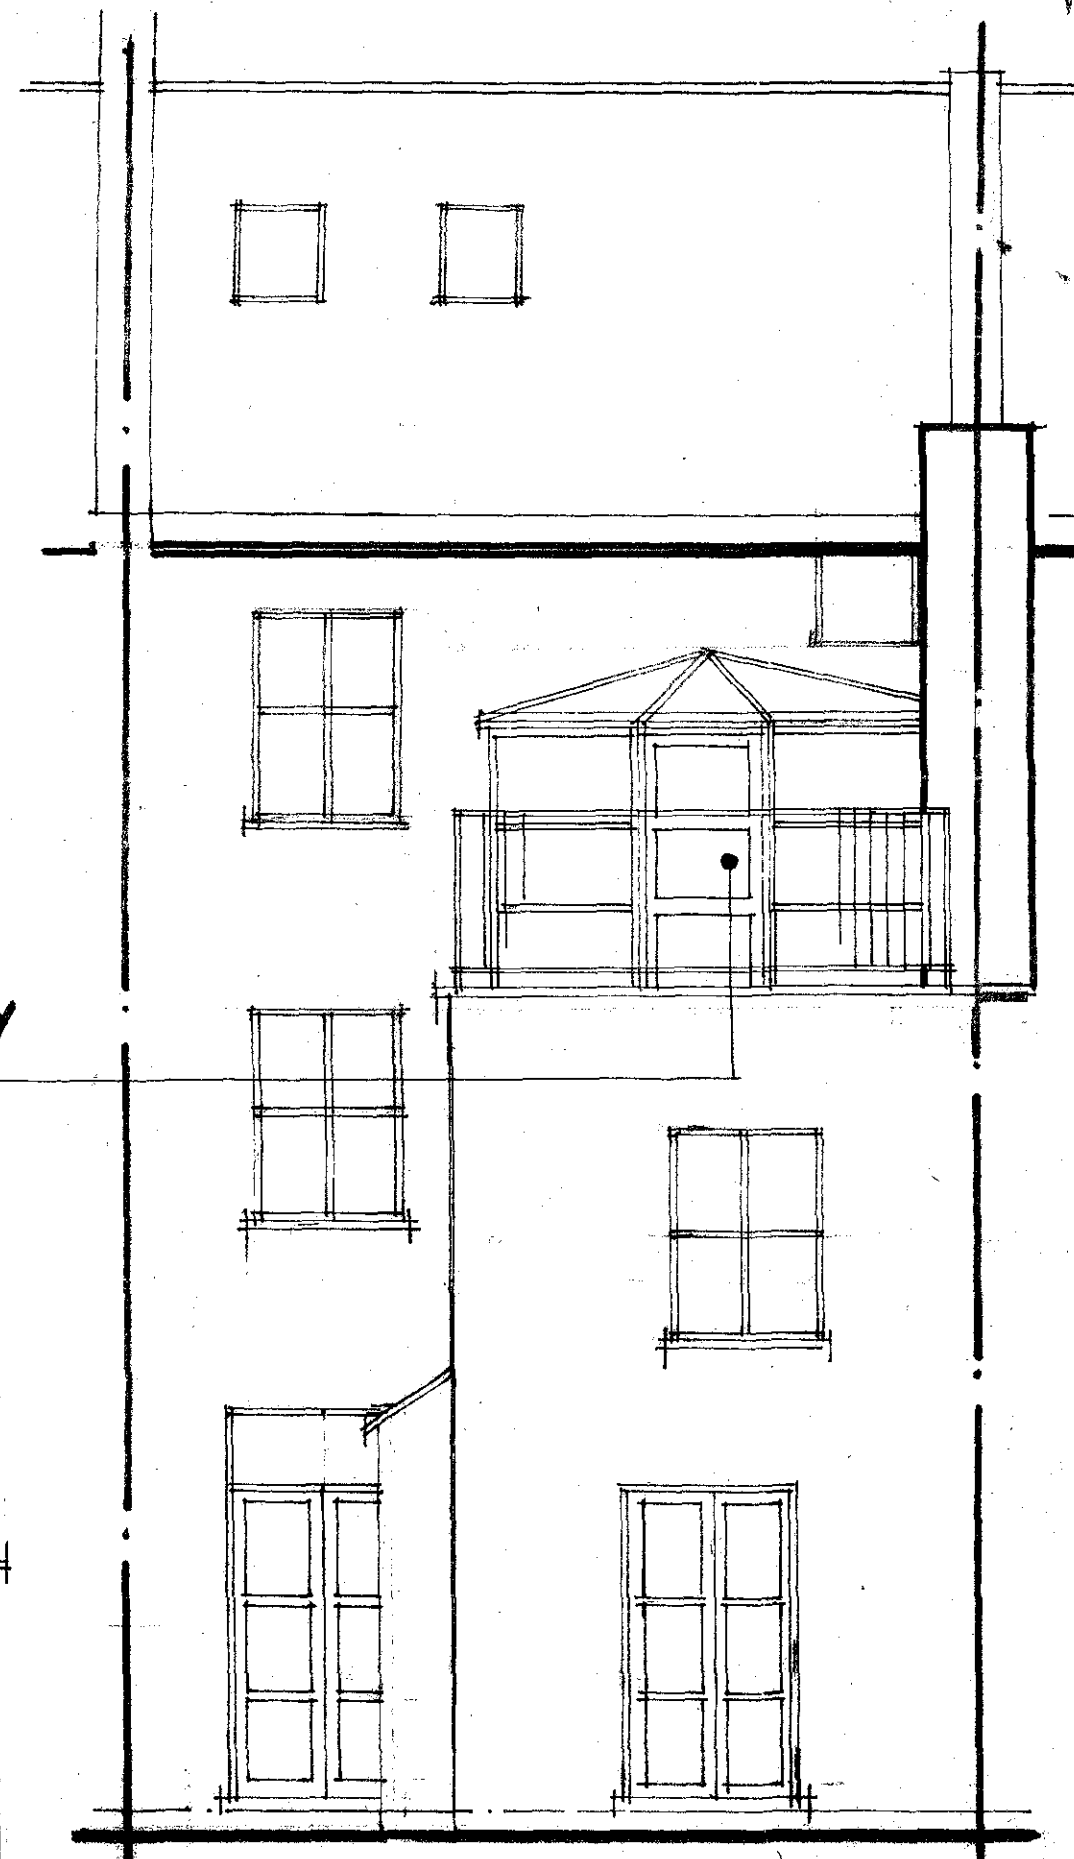

REAR ELEVATION. 1 : 50.

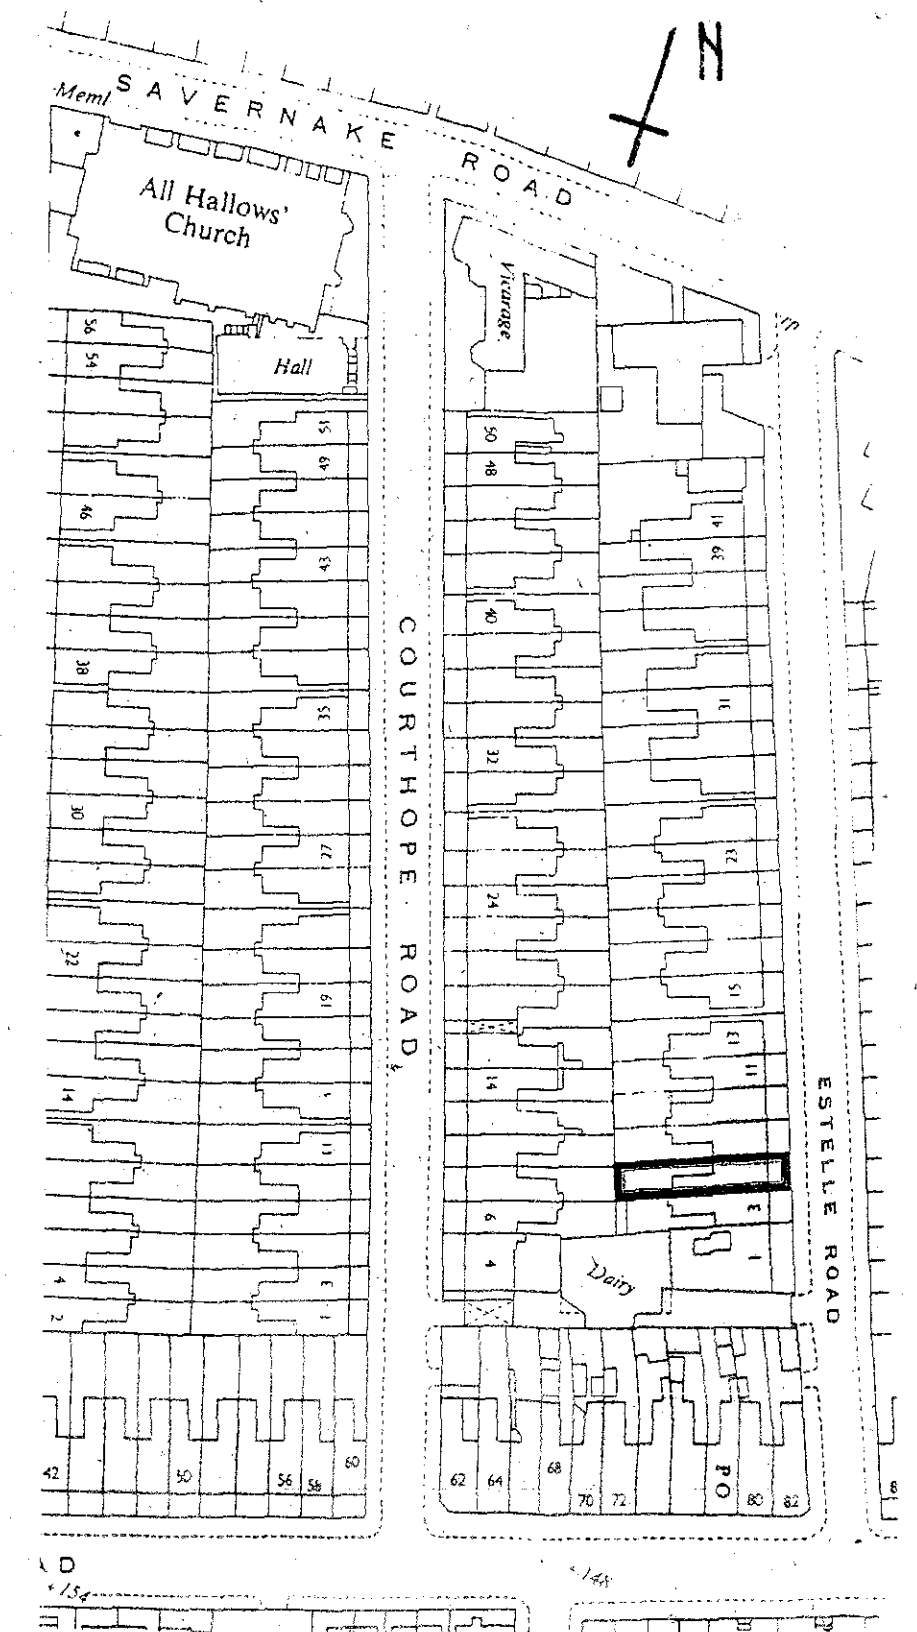

SITE LOCATION PLAN. 1 : 1250.

No.	Date	Revision

Job No. 3043	Sheet 03	Rev.
------------------------	--------------------	------

Project
**5 ESTELLE ROAD
LONDON N3-2JX**

Title
**EXISTING PLANS &
ELEVATIONS.**

Client

Scale **1:50**
Date **JUNE 100**
Drawn **P.C. BACK**
Checked



6 Maythorne Close, Watford, Herts. WD18 7JU
Tel: 01923 234675 Fax: 01923 333483 Mobile: 07760 262284
Email: saxtondesign@gmail.com