


144 Shaftesbury Avenue, WC2 (RJP/P3926/P01)

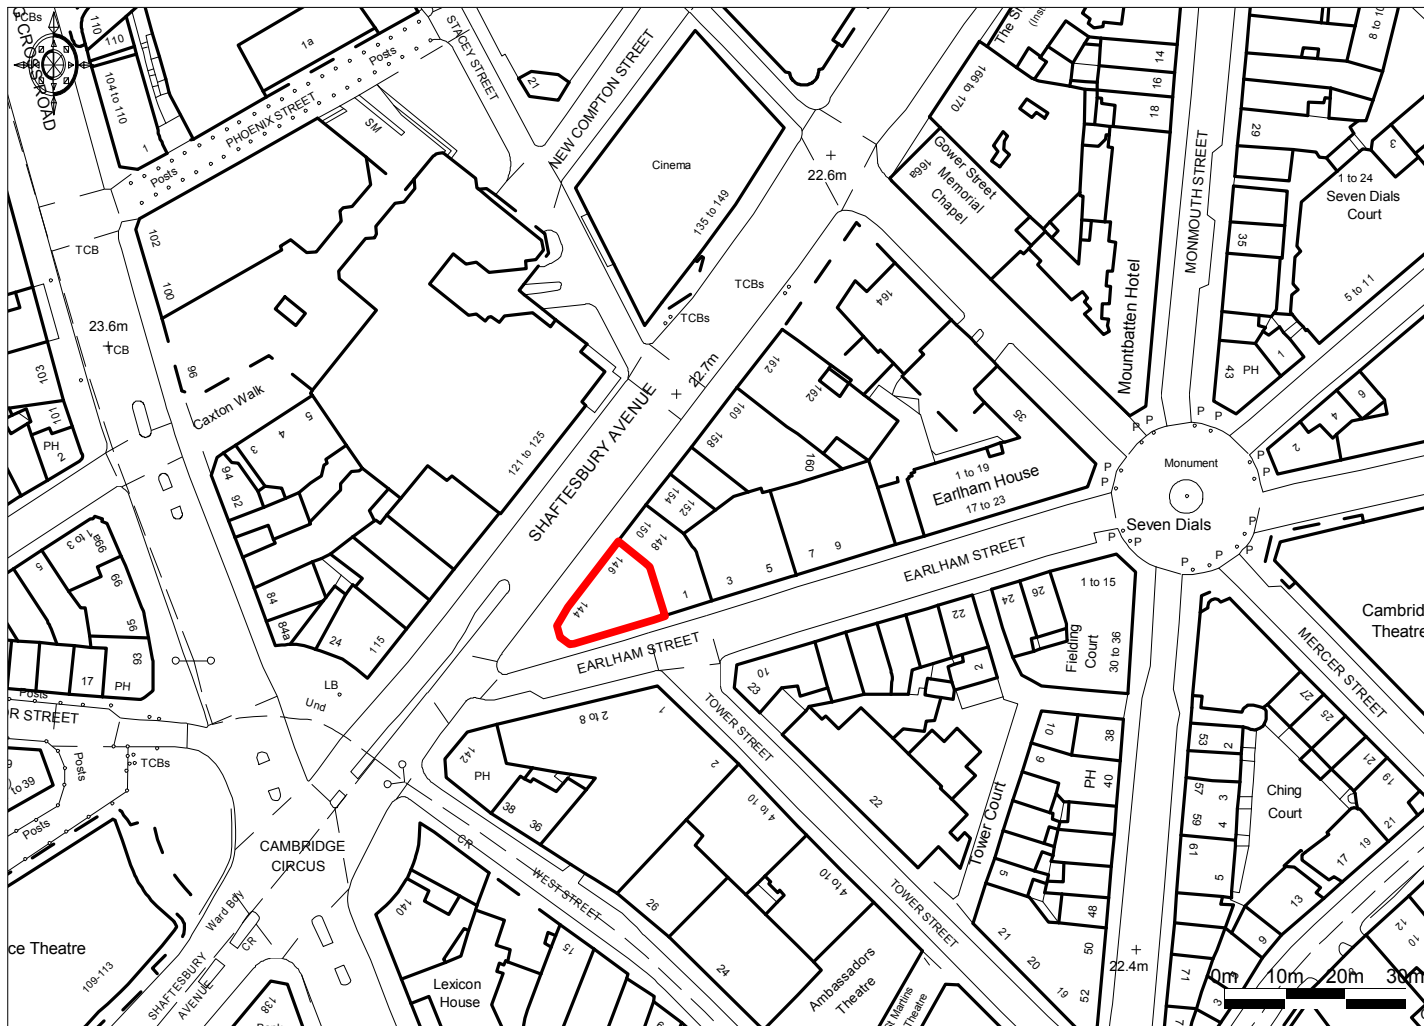

© Crown Copyright 2009. All rights reserved. Licence number 100020449. Plotted Scale - 1:1250

ROLFE JUDD LTD, OLD CHURCH COURT, CLAYLANDS ROAD, THE OVAL, LONDON SW8 1NZ