



20 JUL 2009

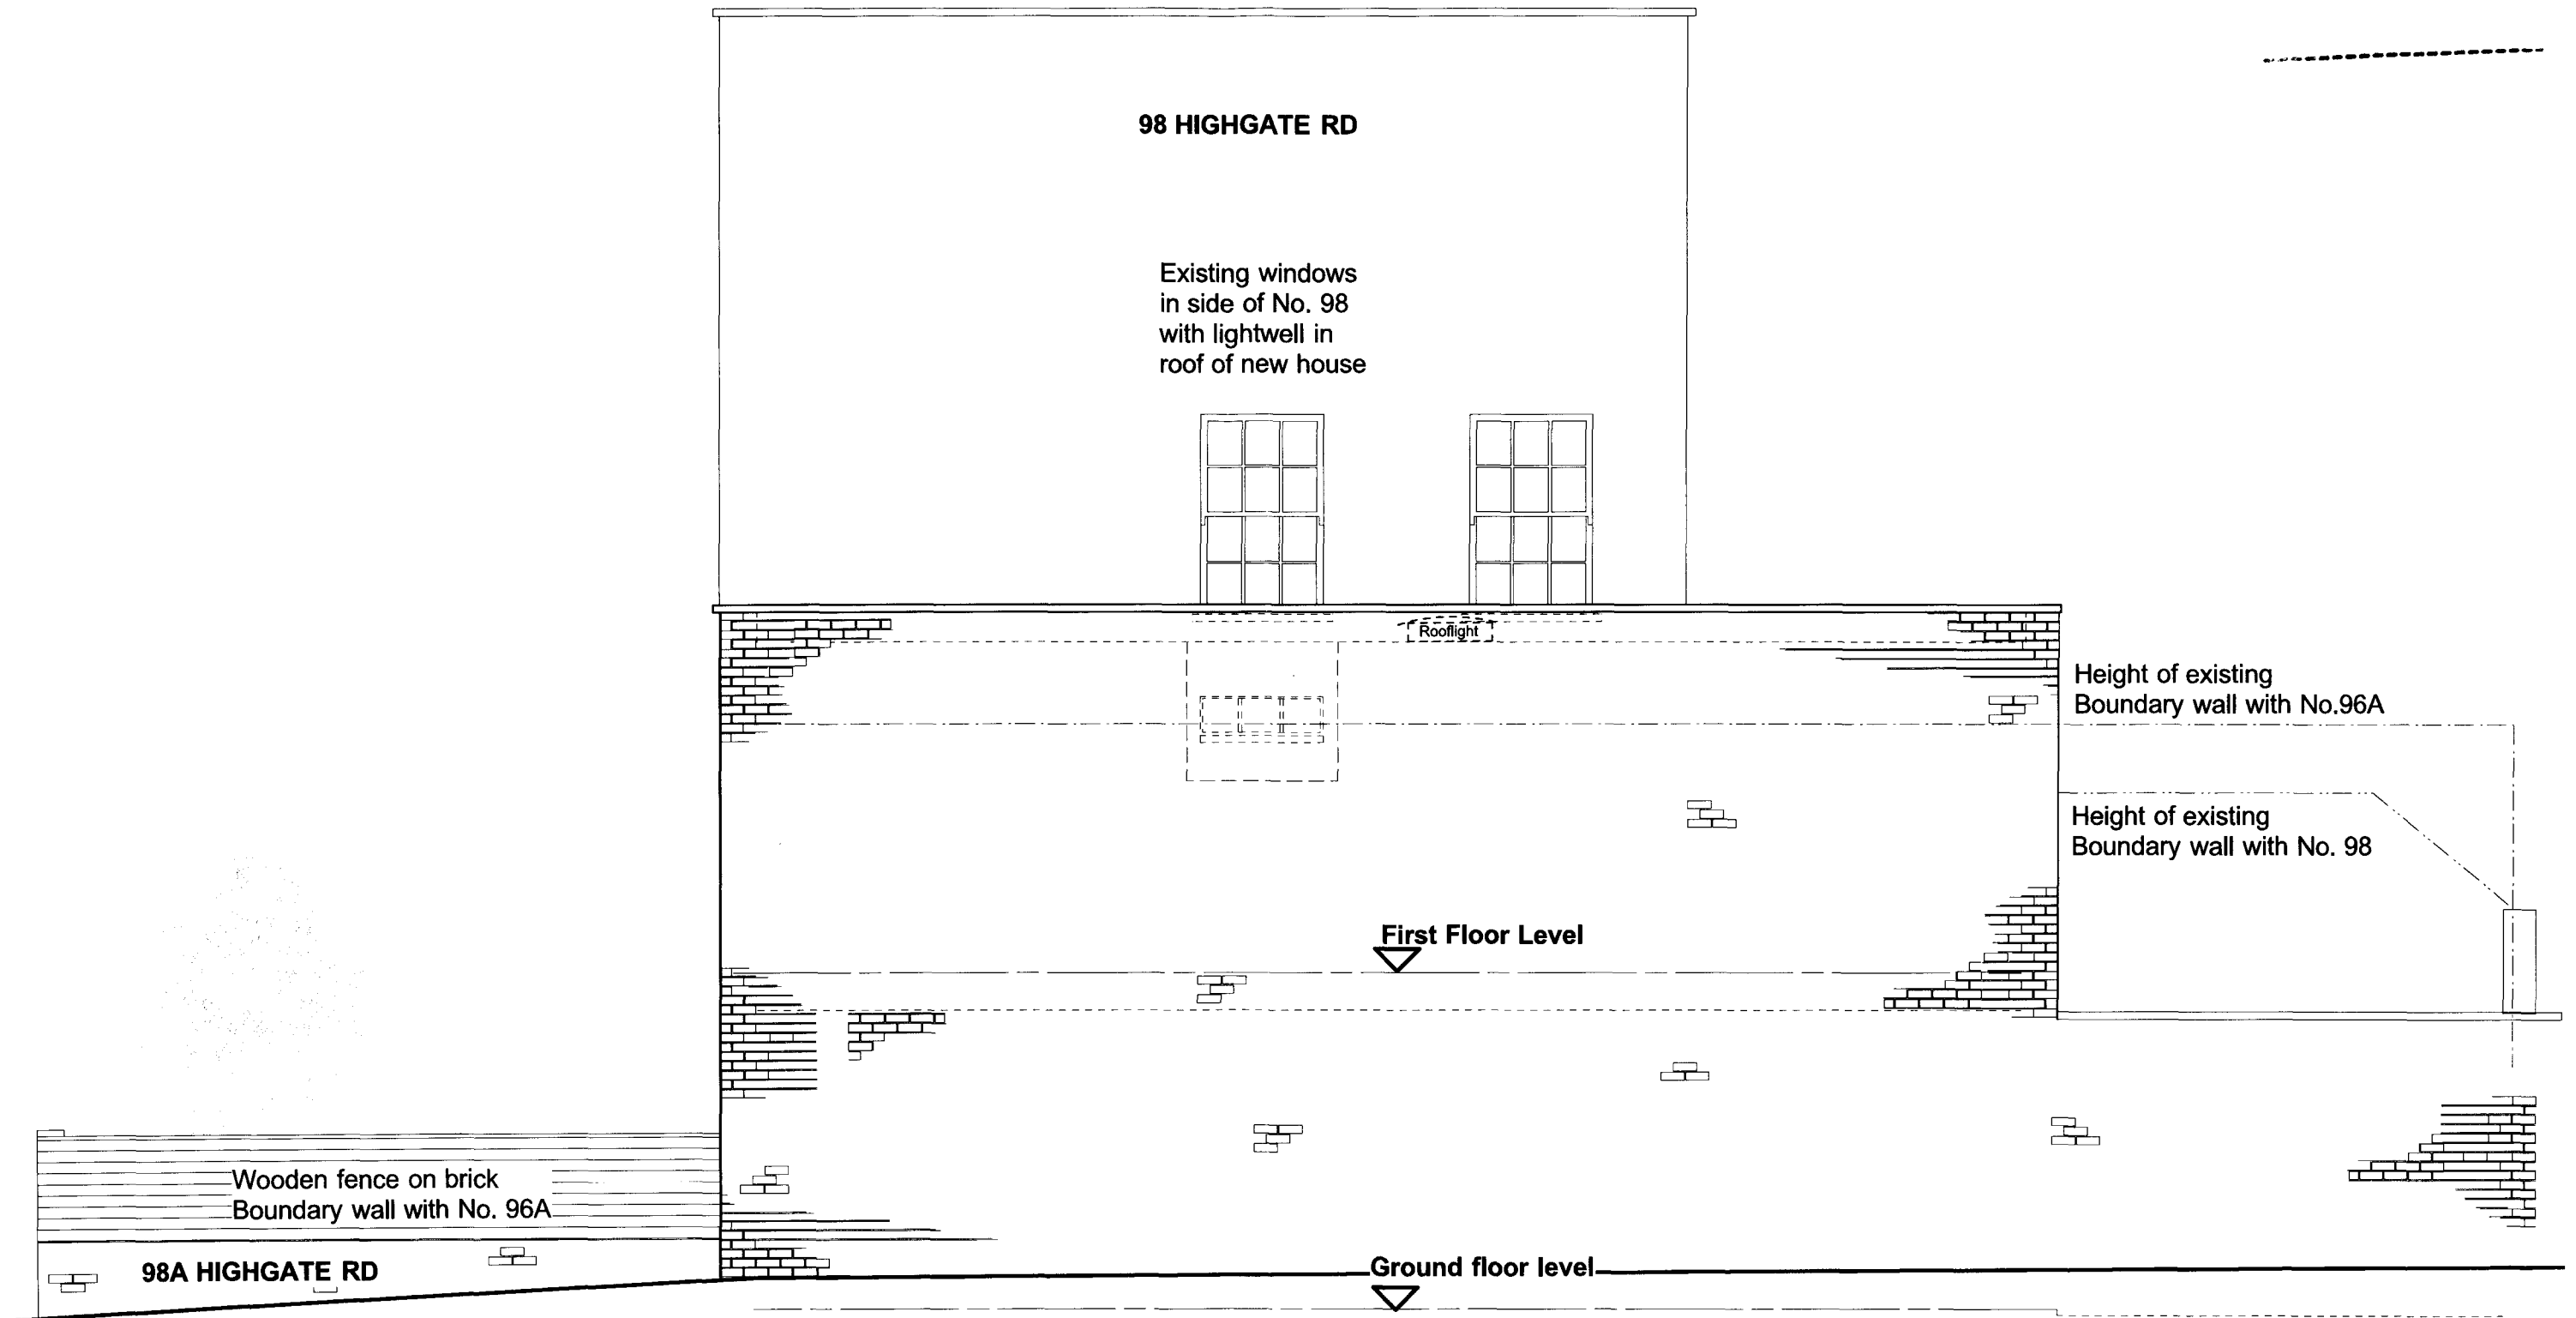

PROPOSED SIDE ELEVATION 1:50 @ A3

Client R. O'LEARY	 PATRICK MINNS ARCHITECTS 31 Oval Road London NW1 7EA T/F 020 7485 8877 Patminns@msn.com	Drawing PROPOSED SIDE ELEVATION	Revision P: Planning Feb 2009	Scale 1:50 @ A3	Job No. 417	Drawing No. 47P	1. All Dimensions and Levels to be checked on Site 2. This drawing must not be scaled 3. Refer to drawings & specification prepared by the Structural engineer and specialist subcontractors 4. Copyright reserved
Project 98A HIGHGATE RD, NW5 1PB		Date Feb 2009	Drawn By PM				