



**257  
/MM**

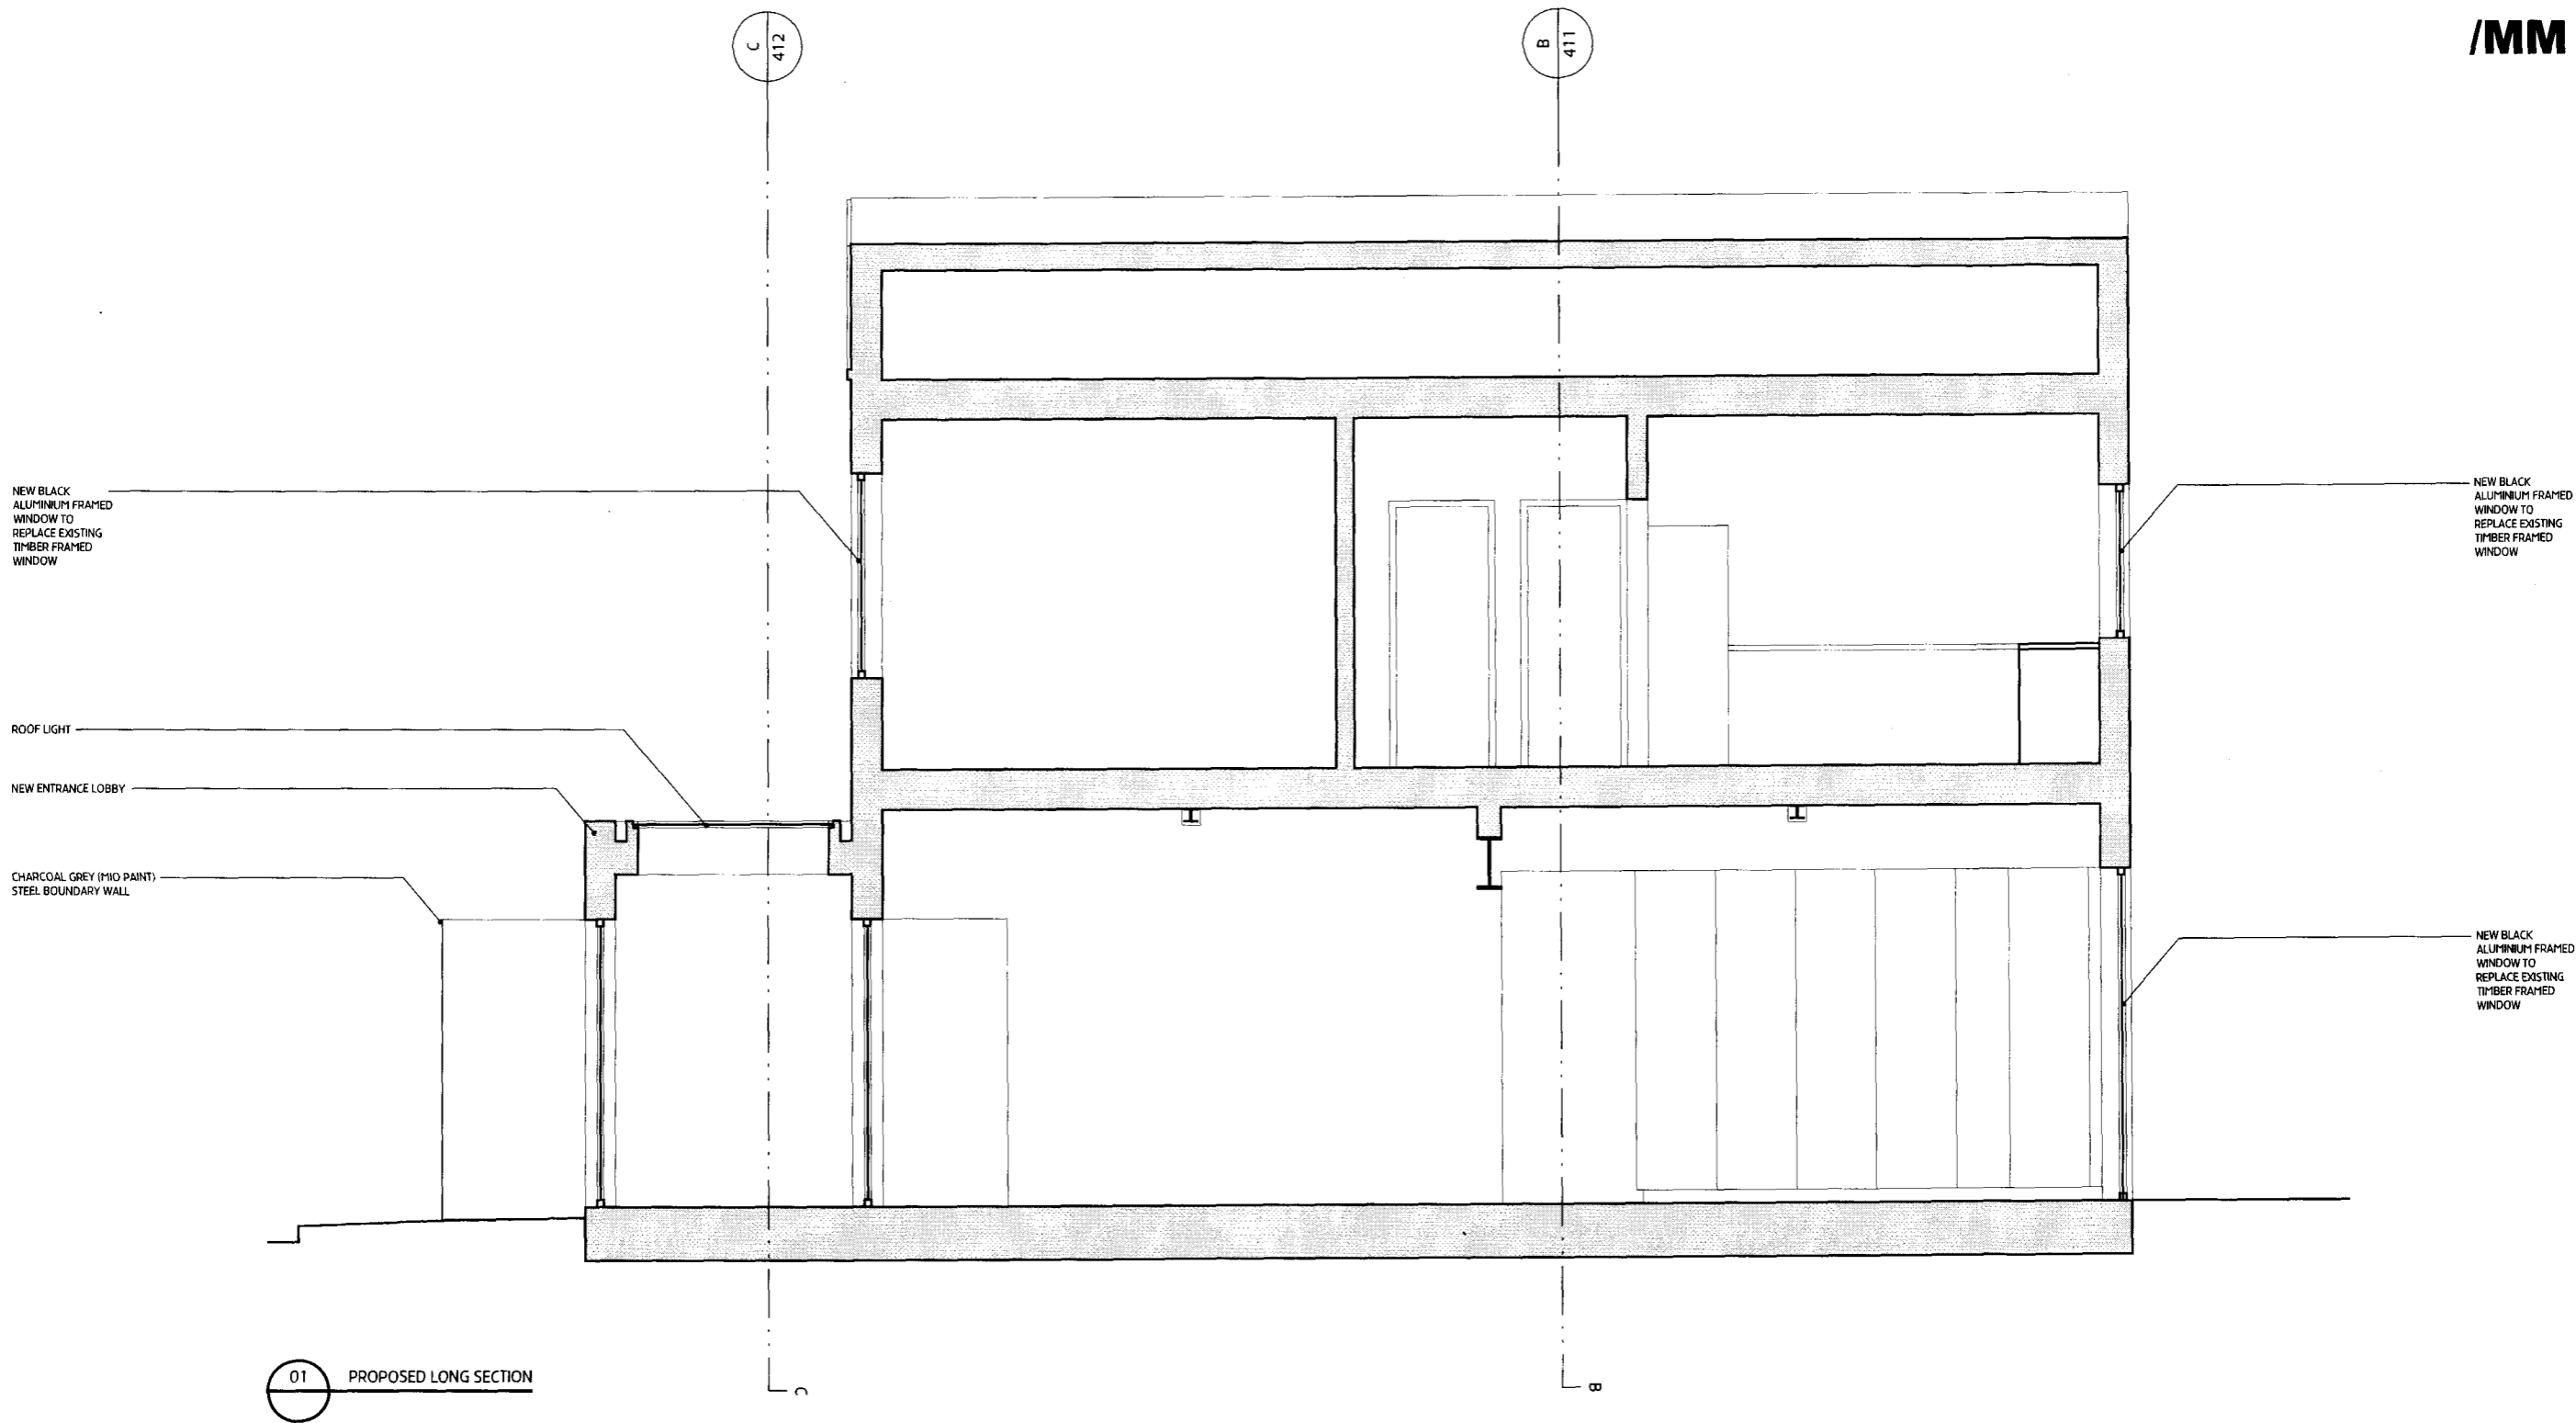

**NOTES**

Moxon Architects Limited  
 This drawing is copyright. All rights reserved.  
 Do not scale from this drawing: work from figured dimensions only.

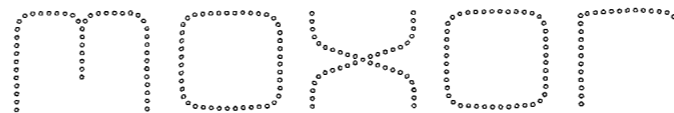

LONDON  
 Chepstow Studios, 102 Chepstow Road, London W2 5QS t: 0207 034 0088 mail@moxonarchitects.com  
 f: 0207 034 0099 www.moxonarchitects.com

A ISSUED FOR PLANNING

TJB 10.07.09

PROJECT TITLE		47 MURRAY MEWS			
DRAWING TITLE		PROPOSED LONG SECTION A			
DWG STATUS		PLANNING			
DRAWN	TJB	FILE	257/MM	DATE	30.05.09
CHECKED	BMA	JOB NO.	257	SCALE	1:50
		REVISION	A		
		DWG NO.	257_410		