

princess road

roof terrace

bedroom

bedroom

master bedroom

master bathroom

reception

kitchen


coal hole

bedroom

living

additional storey:
render to match existing

garden

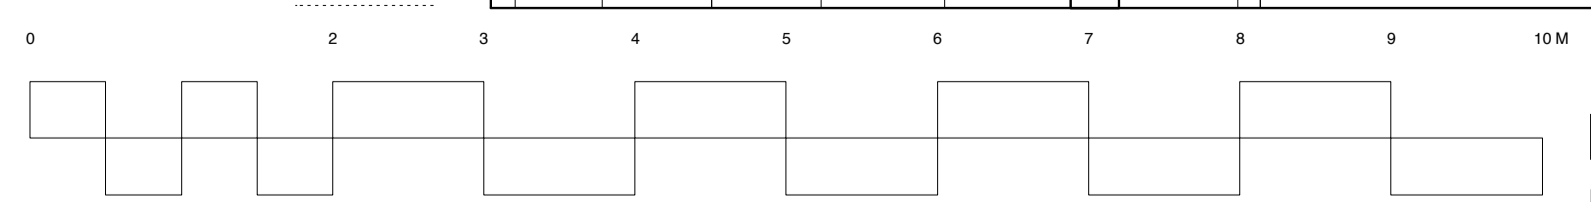

paul archer design drawing 420.249 a

proposed section aa

A1 Version
Scale 1:100 @ A3
Scale 1:50 @ A1