


27 JUL 2003

HAMPSTEAD

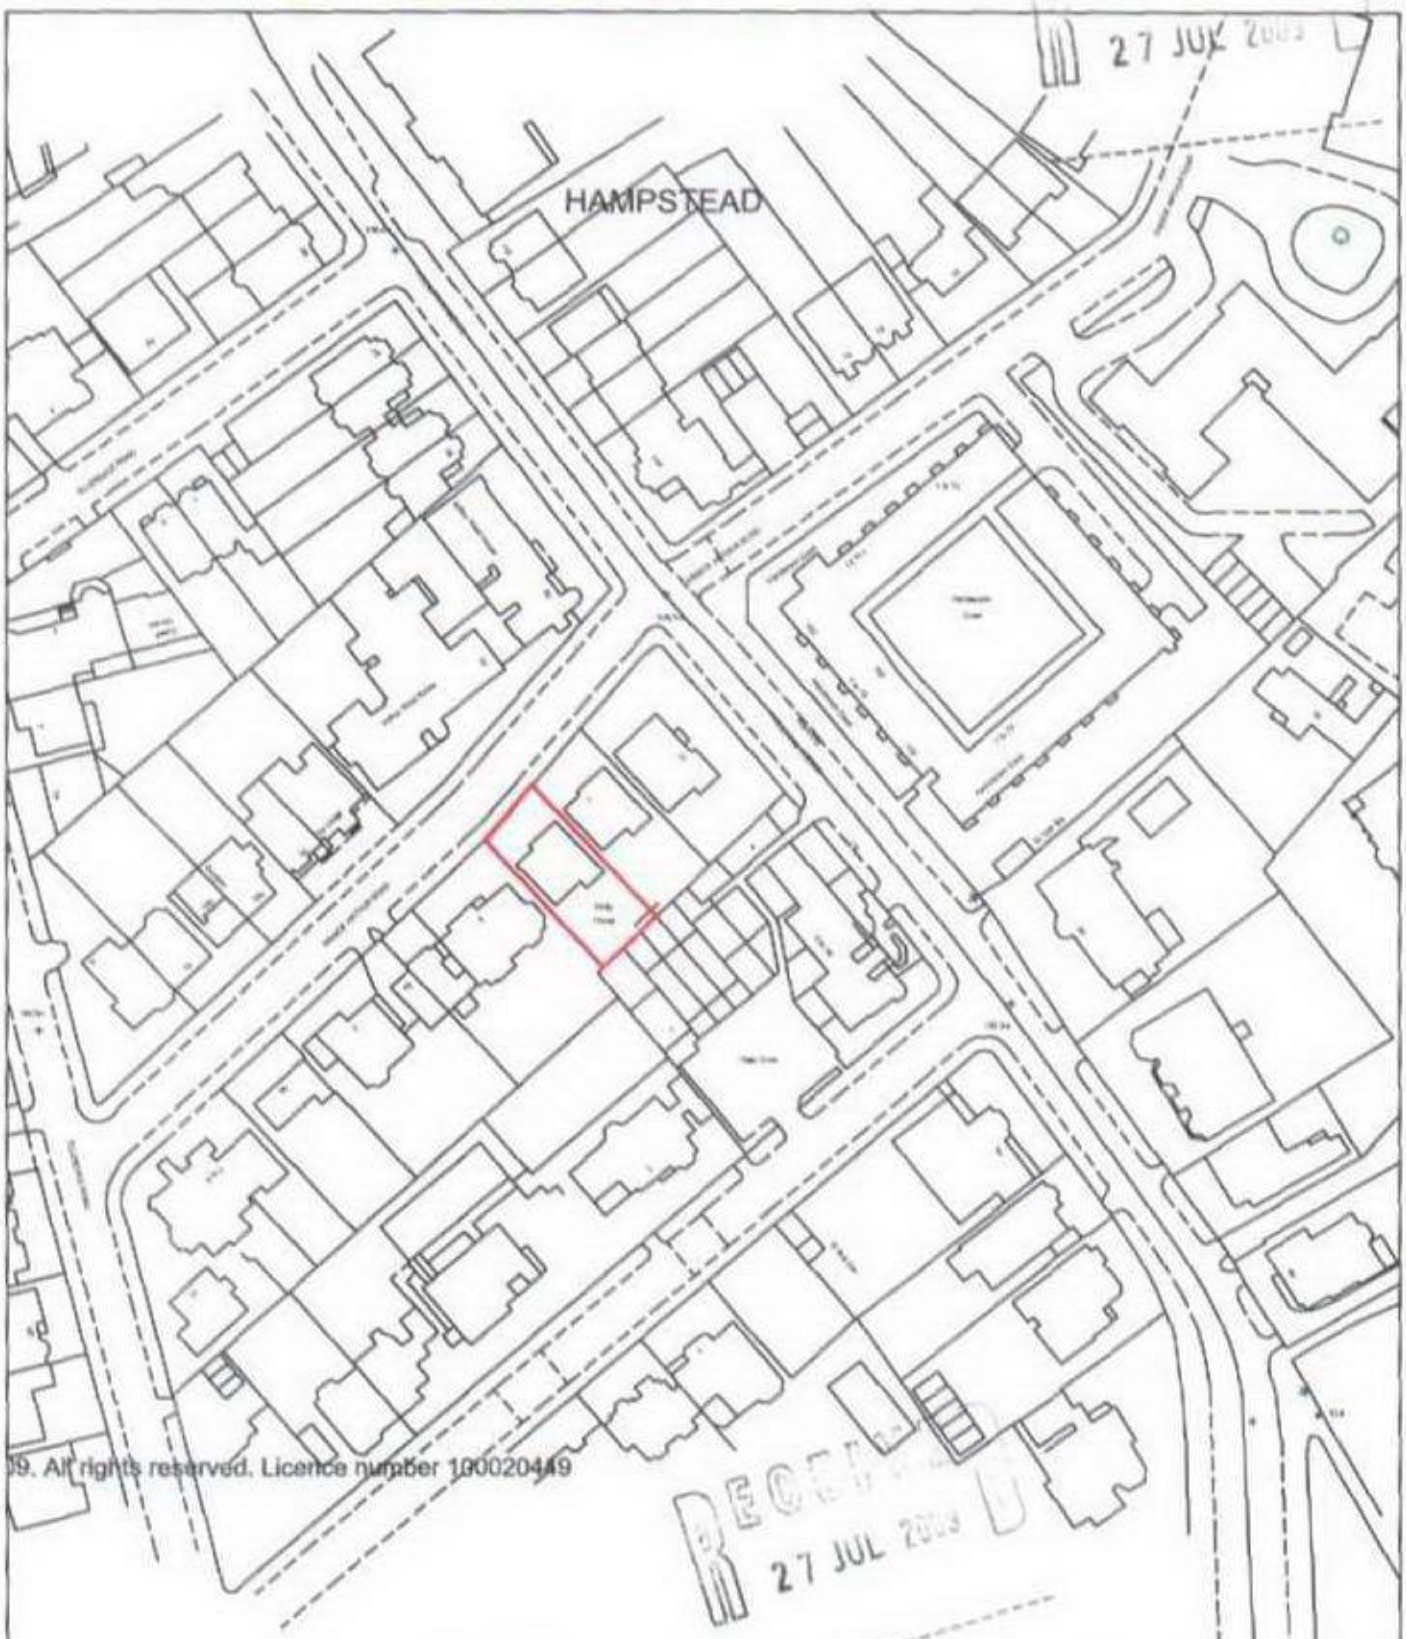

99. All rights reserved. Licence number 100020449

RECEIVED
27 JUL 2003

CLIENT				PPA	
TITLE & LOCATION					
1A Prince Arthur Road					
DATE	SCALE	DRG No	DRN : BY	REV :	
06/07/09	1:1250		KH		

PETER PENDLETON & ASSOCIATES

Upper Floors, 87 Lower Marsh
London SE1 7AB
Tel: 020 7302 9001, Fax 020 7302 9002