





Section thru' existing windows
Scale 1:20

Single glazed painted metal units in painted timber frame.

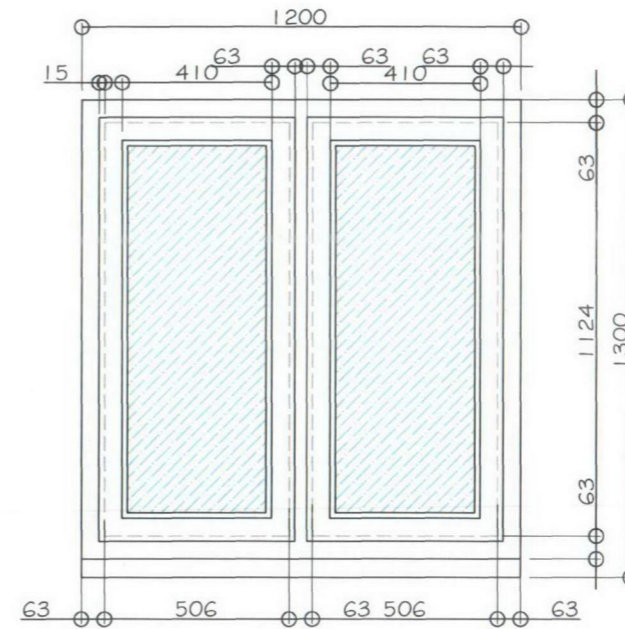

Typical Elevation of new windows to be installed
Scale 1:20

New window units to be double glazed to achieve current minimum U Value requirements in accordance with the Building Regulations. Window frames to be painted timber.

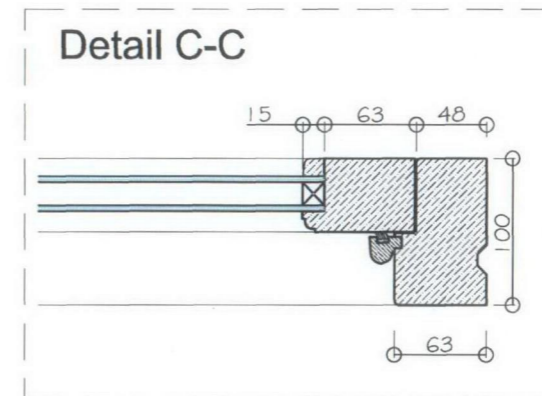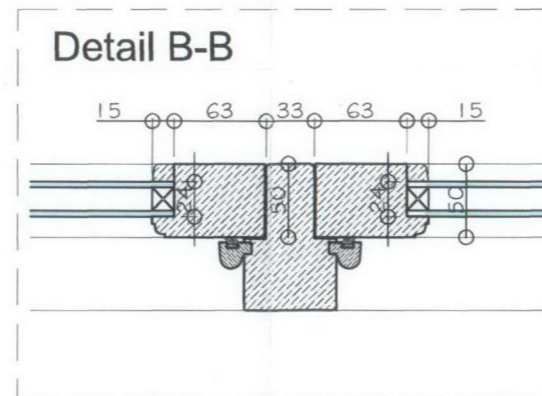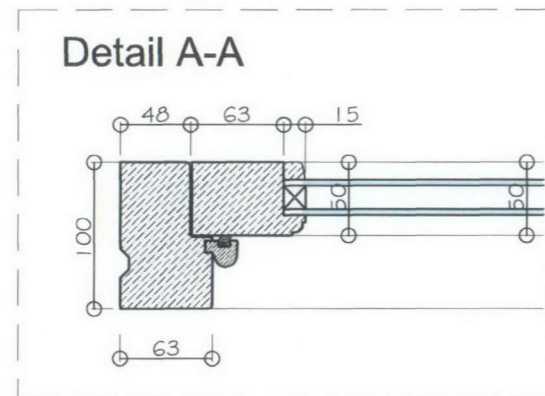

Typical Details Scale 1:5

RECEIVED
16 JUL 2009

PLEASE NOTE
THESE DRAWINGS ARE FOR THE PURPOSE OF PLANNING ONLY
THESE ARE NOT CONSTRUCTION DRAWINGS

PLANNING ISSUE

Notes:
All Overall dimensions subject to thorough on site survey by carpenter.
All timber sections are subject to specialist approval.
Trickle ventilation to be in accordance with the current building regulations and positioned by specialist.

Rev A: Section through existing window added ref: Planning Drawn: AMJ Checked: KLG Date: 16 July 2009

PRELIMINARY	PLANNING	CONSTRUCTION	TENDER
TITLE		SCALE	
Re- Roofing works to Somerstown Coffee House 60 Chalton Street, London for CWPC.		not to scale	
DETAIL		DATE	
Typical New Window Elevation and Details		June 09	
ARCHITECTURAL DESIGN		DRAWN	
EMAIL: info@blueprintdesign.org.uk		KLG	
14 SILVERDALE GROVE, RUSHDEN, NORTHANTS, NN10 6UG		CHECKED	
TEL: 01933 354870		AMJ	
FAX: 01933 393531		08-101-69A	
CONTRACTORS MUST CHECK ALL DIMENSIONS ON SITE. ONLY FIGURED DIMENSIONS ARE TO BE WORKED FROM DISCREPANCIES MUST BE REPORTED TO BLUEPRINT BEFORE PROCEEDING. © THIS DRAWING IS COPYRIGHT.		SHEET: A3	