

THIS DRAWING HAS BEEN PRODUCED SOLELY FOR THE CLIENT AND PROJECT LISTED BELOW AS PART OF A FEASIBILITY STUDY AND IS NOT FOR USE BY ANY OTHER PERSONS OR FOR ANY OTHER PURPOSE.


© THIS DESIGN IS THE COPYRIGHT OF NEALE & NORDEN LTD. THE DRAWING MAY NOT BE REPRODUCED IN PART OR IN WHOLE WITHOUT PRIOR PERMISSION.

ALL PROPOSALS ARE SUBJECT TO PLANNING. NO WARRANTY IS IMPLIED WITH RESPECT TO ACCURACY OR SUITABILITY OF THE DRAWINGS OR FOR ANY OTHER REASON

ALL FOUNDATIONS AND STRUCTURAL ISSUES TO BE FULLY EVALUATED BY THE STRUCTURAL ENGINEER.

ISSUES RELATING TO PARTY WALLS & RIGHTS OF LIGHT TO BE FULLY EVALUATED BY SPECIALIST CONSULTANT.

THE LOCATION AND SIZE OF EXISTING FEATURES ARE INDICATIVE ONLY. SURVEY DRAWINGS MUST BE RELIED UPON FOR DIMENSIONS.

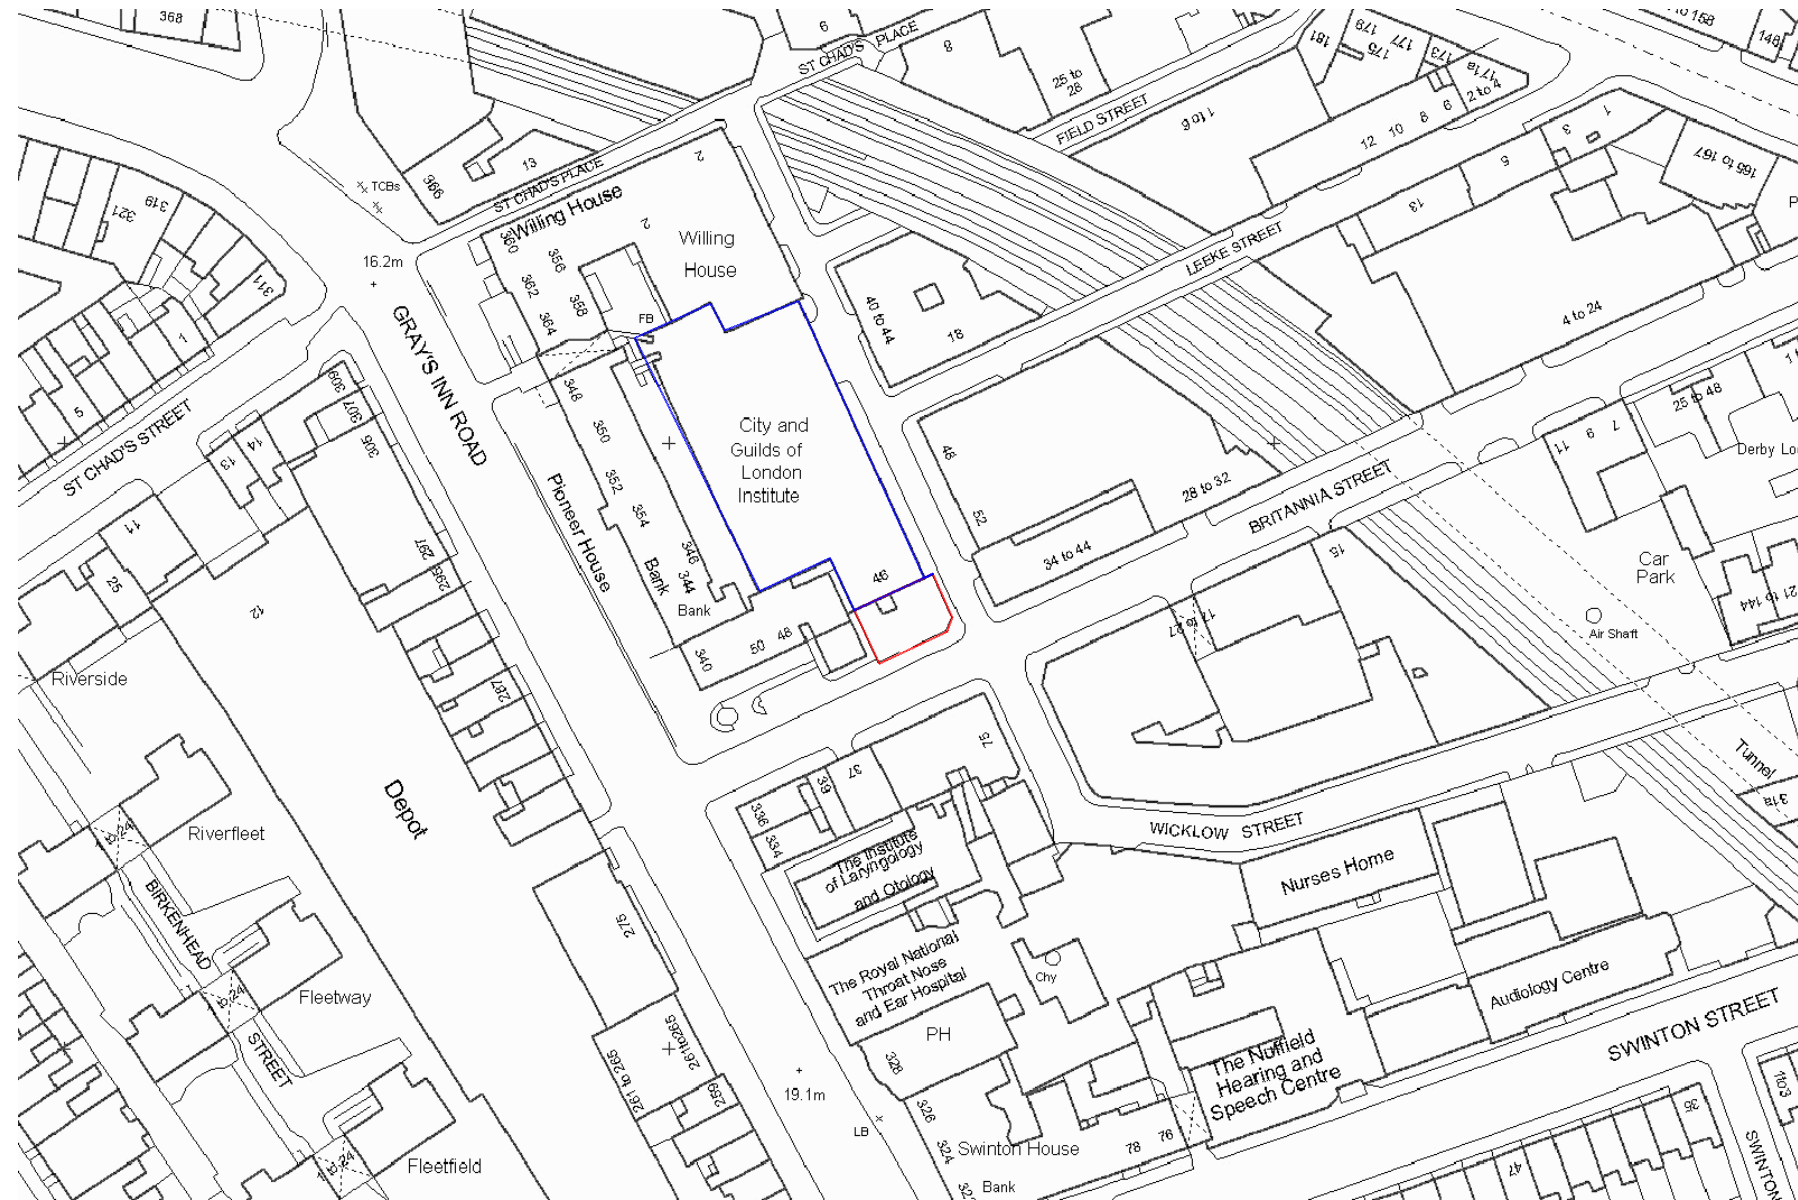

# BRITANNIA STREET

## LOCATION PLAN