

analytica

Proposed Layout, General Arrangement - REV N


Level 29

Centre Point

London

All dimensions to be checked on site.
Do not scale from this drawing.
Check survey underpinning only.
Subject to local authority approval.

Scale 1:50 @ A1

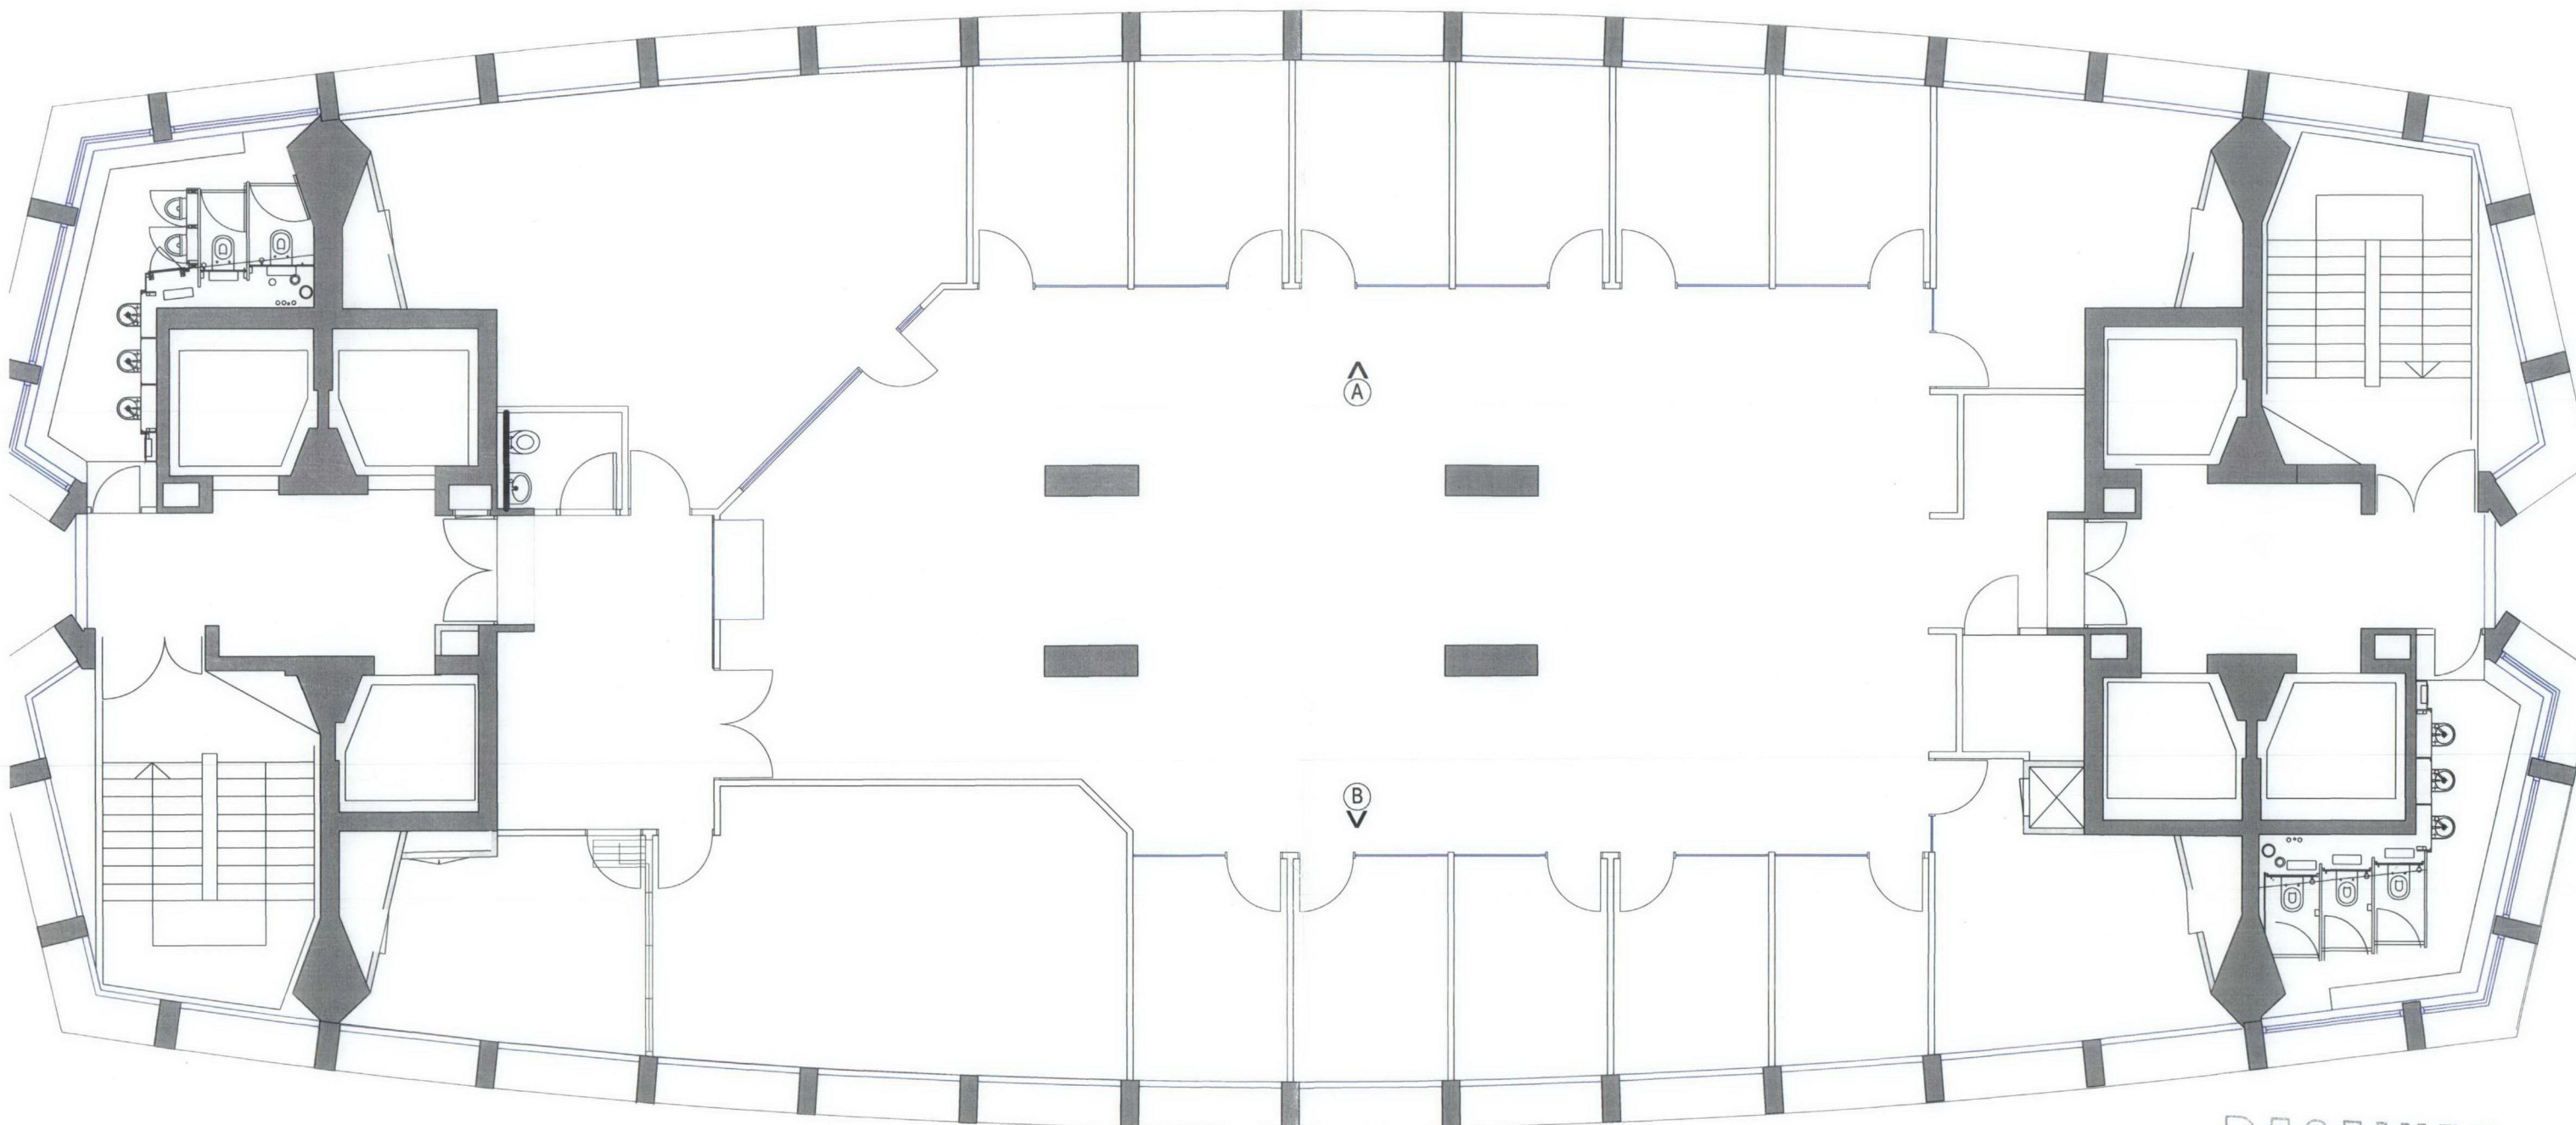

RECEIVED
10 JUL 2009