


analytica

Existing Layout
Level 29
Centre Point
London

All dimensions in the finished state.
Do not scale from this drawing.
Check contract documents and
specification for all details and notes.

Scale 1:50 @ A1

05 AUG 2009

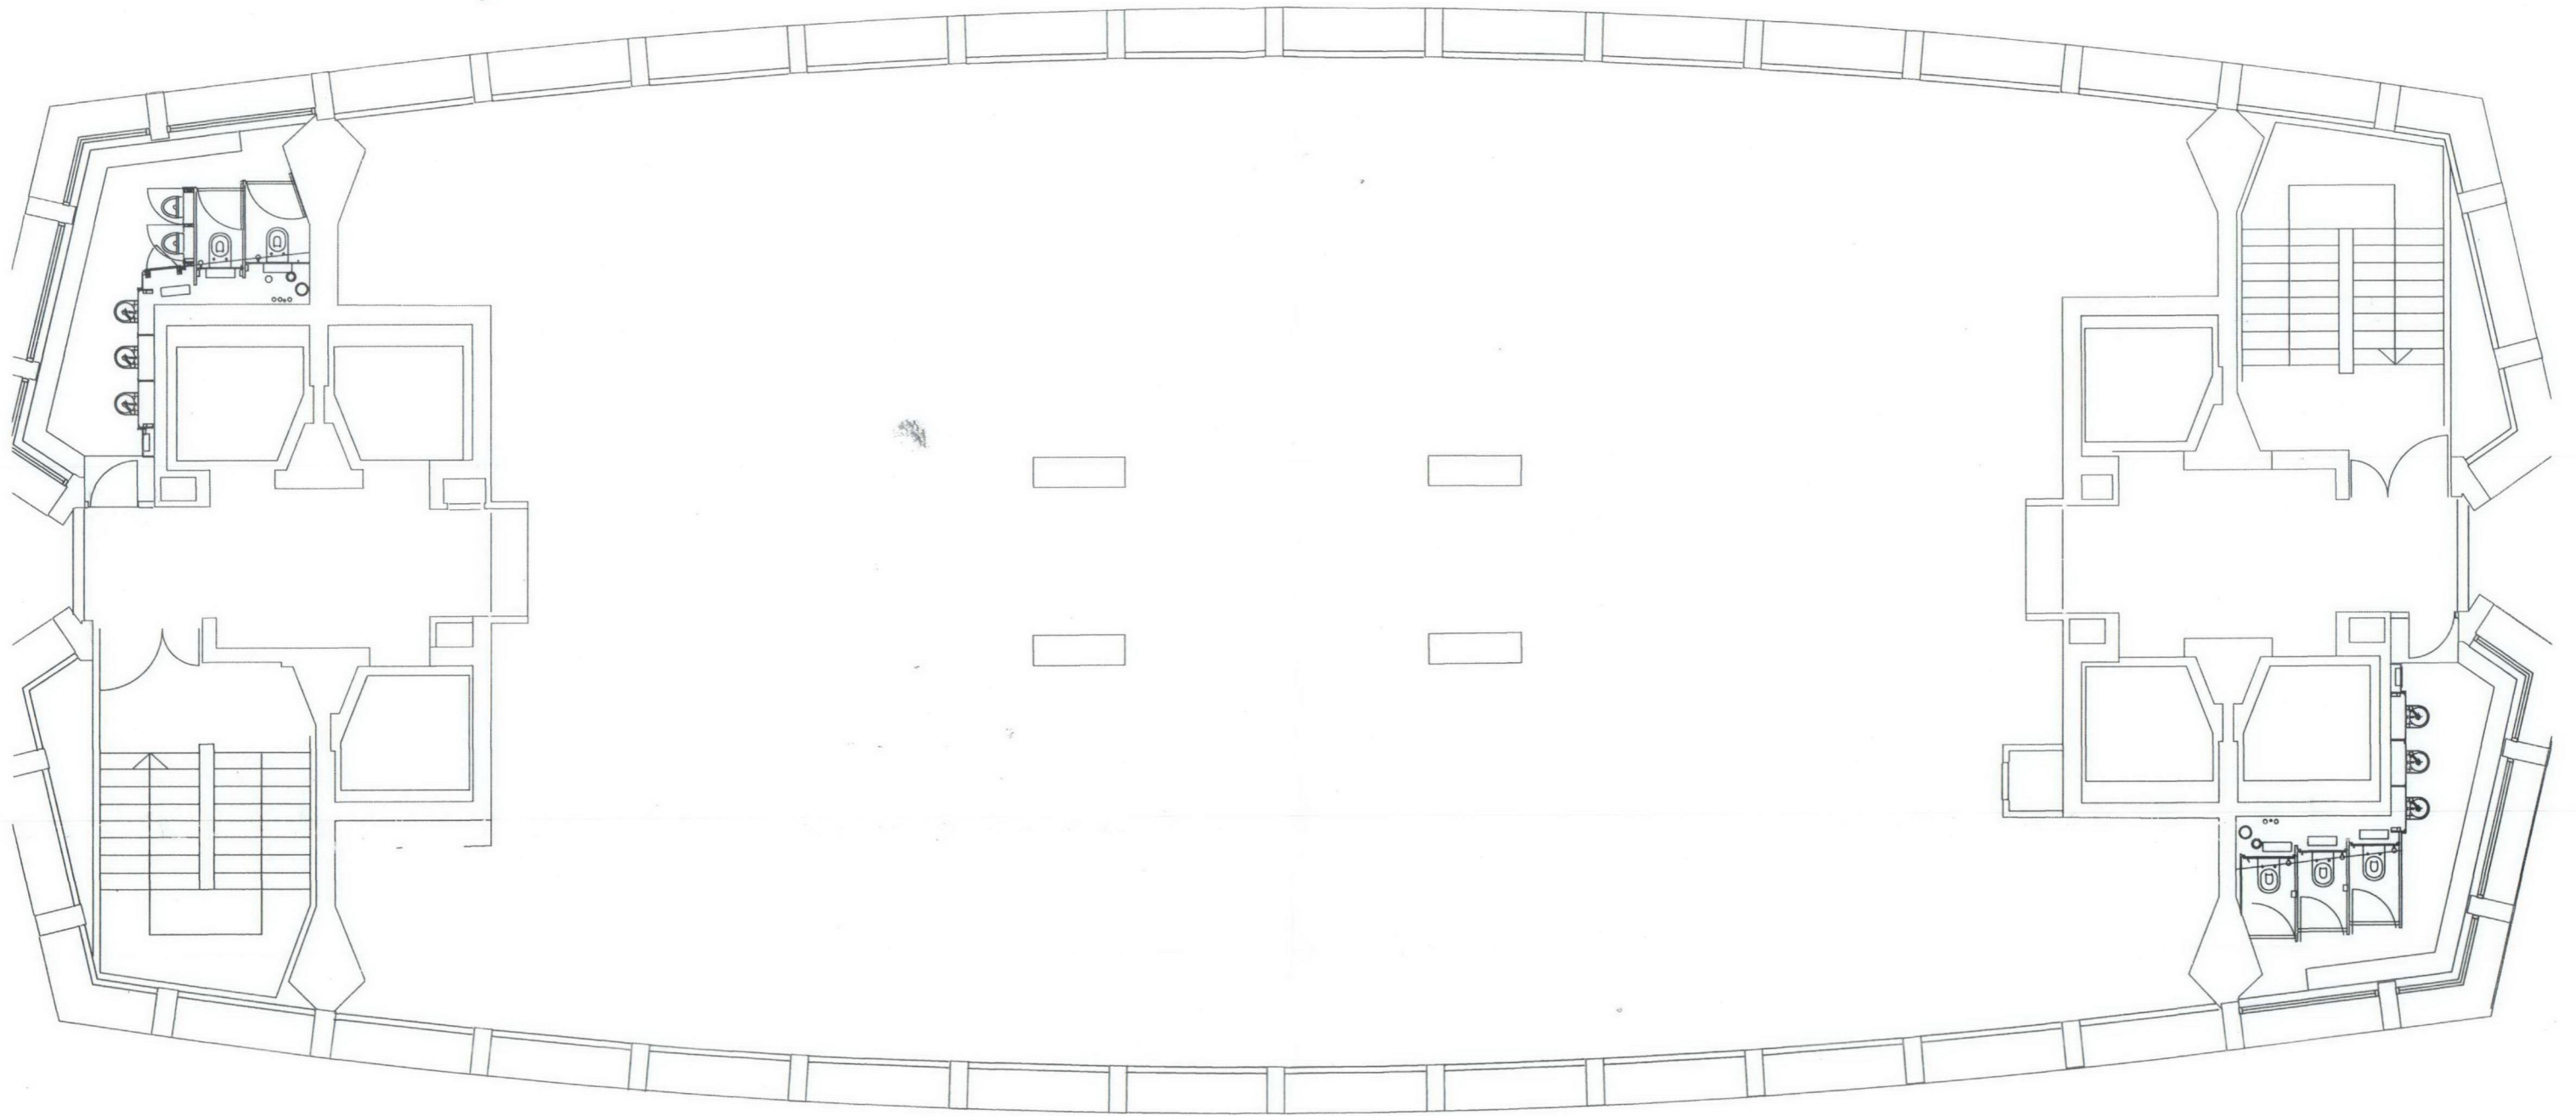

space
workplace design and build