


Do not scale from this drawing

The contractor shall check and verify all dimensions on site and report any discrepancies in writing to Clavadetscher Hoffmann Architects LLP (CHa) before proceeding with work



Existing buildings shown are based on measured surveys received from third parties. Any discrepancies should be made in writing to CHa to be resolved by the original surveyors.

This drawing is the copyright of Clavadetscher Hoffmann Architects and cannot be reproduced without prior written permission from the architects

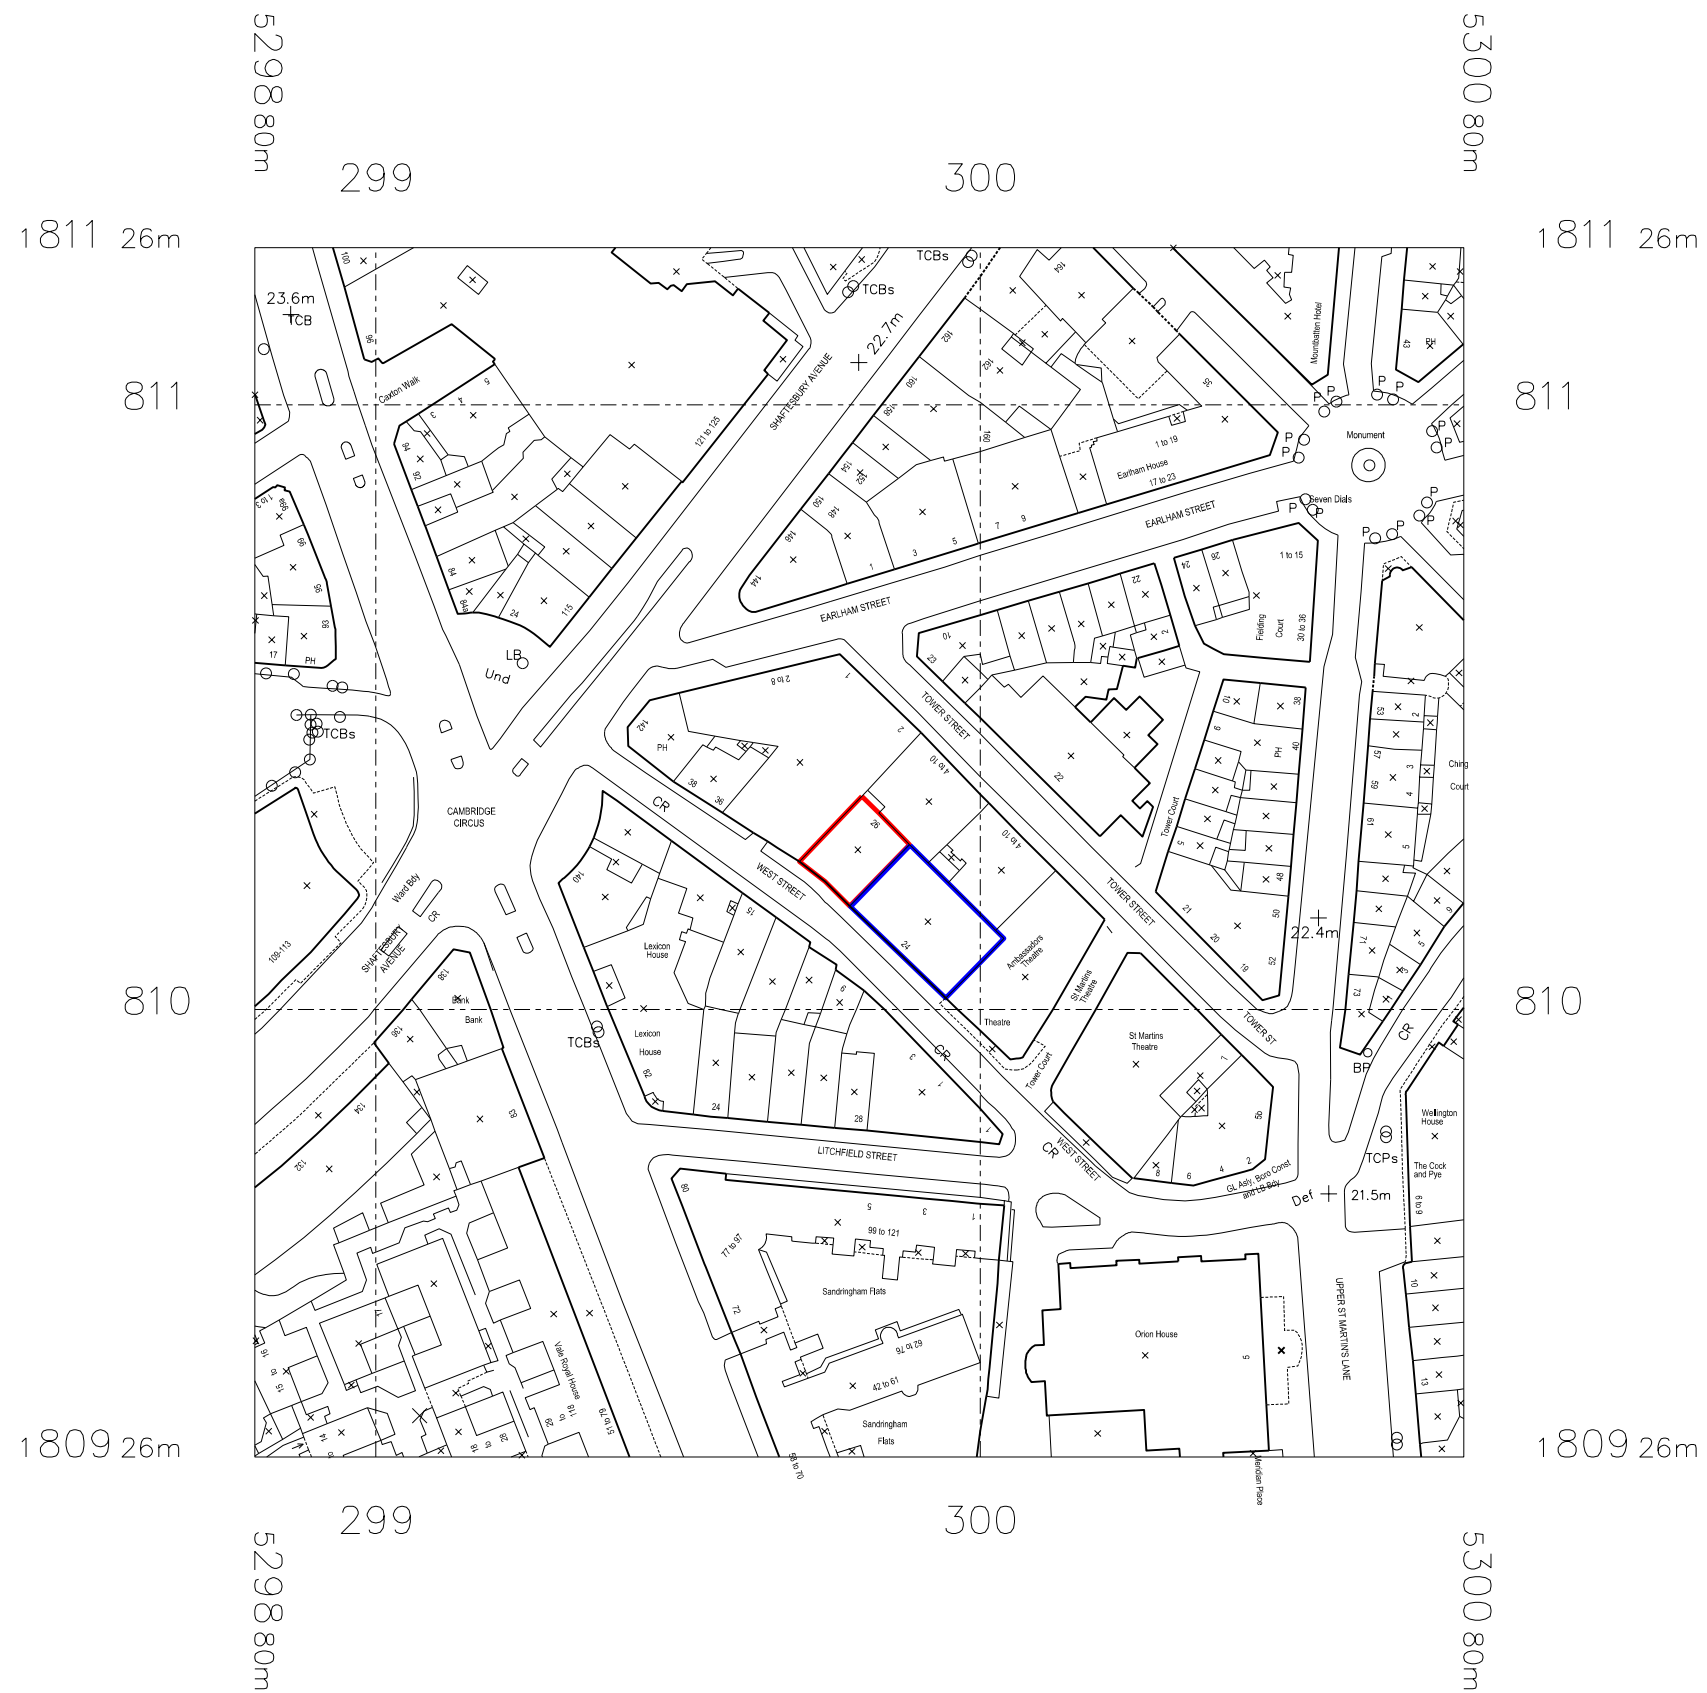

Rev. B 28.05.09 Issued for planning
Rev. A 08.01.09 Issued to client for information



Clavadetscher Hoffmann

CLERKENWELL HOUSE
45-47 CLERKENWELL GREEN
LONDON
EC1R 0EB

T: +44 (0)20 7253 2526
F: +44 (0)20 7490 4843

eM: mail@clavadetscherhoffmann.com



Project		
26 WEST STREET		
Status		
PLANNING		
Drawing		
LOCATION PLAN		
Drwg No :	Scale :	Date :
272_00_001	1:1250@A3	30.10.08