

Do not scale from this drawing

The contractor shall check and verify all dimensions on site and report any discrepancies in writing to Clavadetscher Hoffmann Architects LLP (CHa) before proceeding with work

Existing buildings shown are based on measured surveys received from third parties. Any discrepancies should be made in writing to CHa to be resolved by the original surveyors.

This drawing is the copyright of Clavadetscher Hoffmann Architects and cannot be reproduced without prior written permission from the architects



ROOM SCHEDULE

- ROOM 1 - 15.6 m<sup>2</sup>
- ROOM 2 - 11.4 m<sup>2</sup>
- STUDY - 6.6 m<sup>2</sup>
- KITCHEN DINING LIVING - 24.7 m<sup>2</sup>
- BATHROOM 1 - 3 m<sup>2</sup>
- BATHROOM 2 - 3.5 m<sup>2</sup>
- ENTRANCE - 4.6 m<sup>2</sup>

NIA (OF FLAT 'A'): 65.3 m<sup>2</sup>

GIA (OF 3rd FLOOR): 88.9 m<sup>2</sup>

KEY:

- NEW WALLS
- ROOF STRUCTURE


RECEIVED  
22 JUL 2009

Rev. C 21.07.09 Issued for planning  
Rev. B 28.05.09 Issued for planning  
Rev. A 08.01.09 Issued to client for information



CLERKENWELL HOUSE  
45-47 CLERKENWELL GREEN  
LONDON  
EC1R 0EB  
T: +44 (0)20 7253 2526  
F: +44 (0)20 7490 4843  
eM: mail@clavadetscherhoffmann.com

Project	26 WEST STREET	
Status	PLANNING	
Drawing	THIRD FLOOR (LOFT) PLAN AS PROPOSED	
Drwg No :	Scale :	Date :
272_20_203	1:50@A3	30.10.08

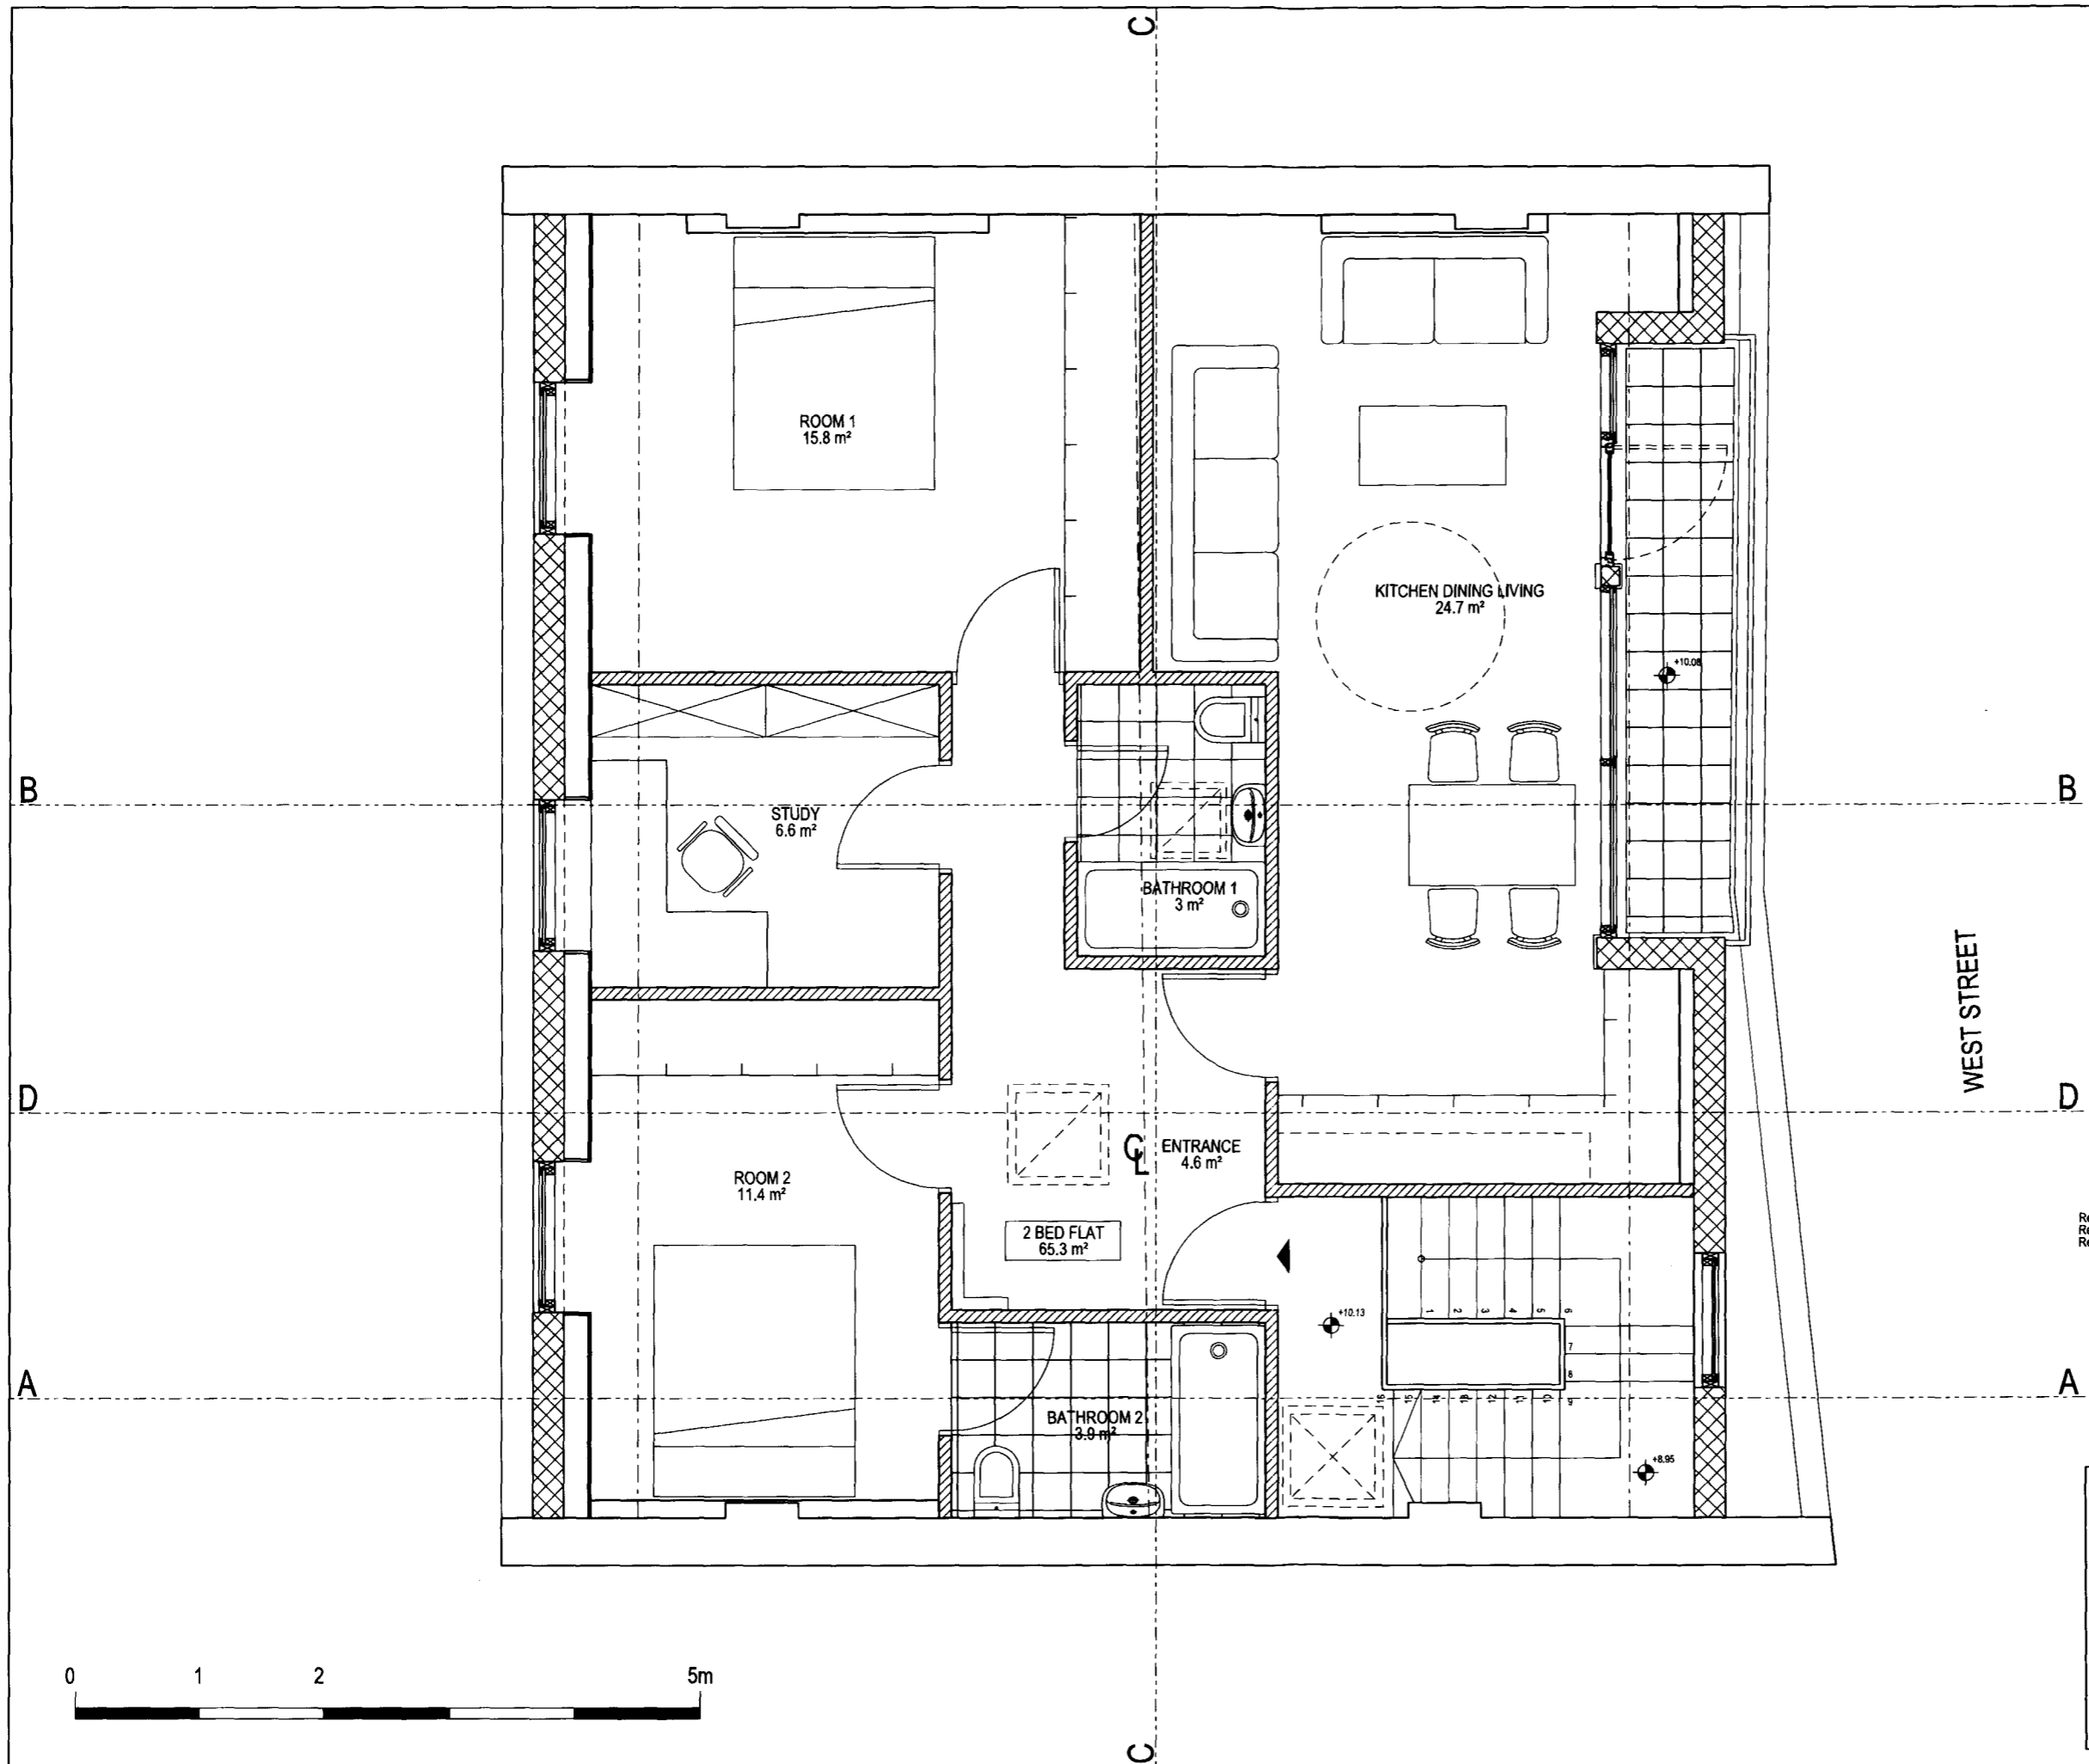

WEST STREET