


Do not scale from this drawing



The contractor shall check and verify all dimensions on site and report any discrepancies in writing to Clavadetscher Hoffmann Architects LLP (CHa) before proceeding with work

Existing buildings shown are based on measured surveys received from third parties. Any discrepancies should be made in writing to CHa to be resolved by the original surveyors.

This drawing is the copyright of Clavadetscher Hoffmann Architects and cannot be reproduced without prior written permission from the architects

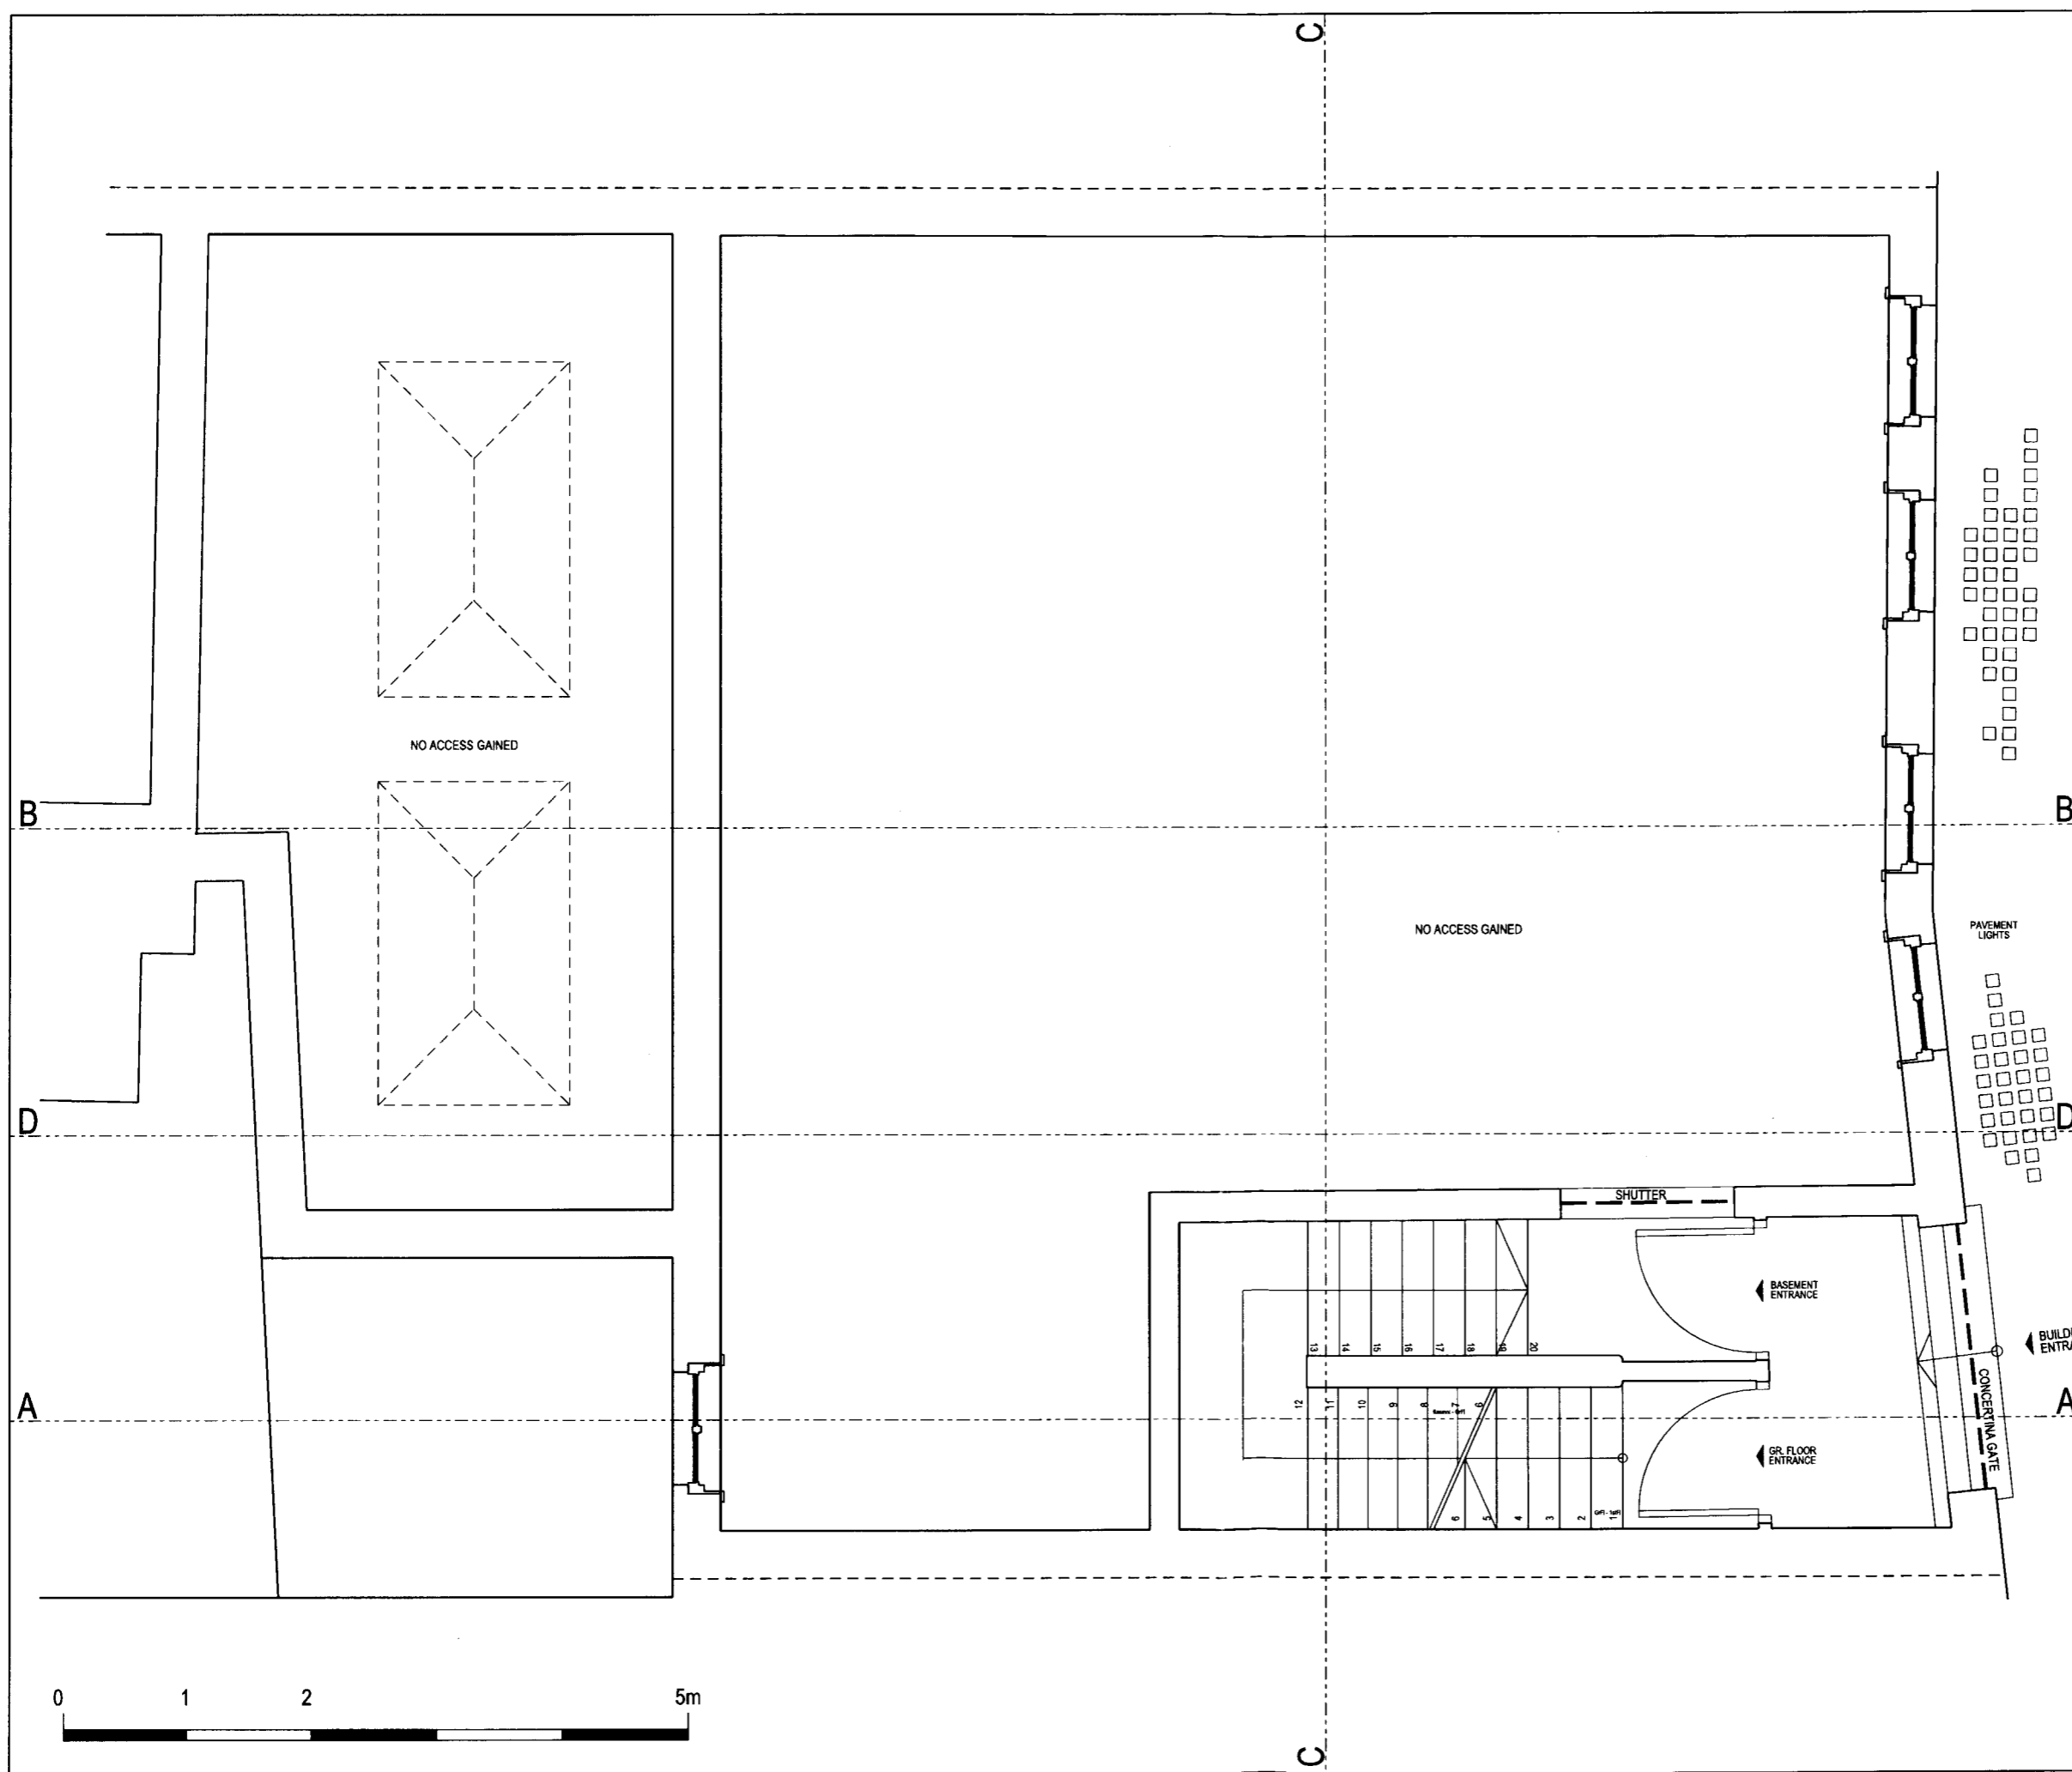

WEST STREET
RECEIVED
22 NOV 2009

Rev. C 21.07.09 Issued for planning
Rev. B 28.05.09 Issued for planning
Rev. A 08.01.09 Issued to client for information



CLERKENWELL HOUSE
45-47 CLERKENWELL GREEN
LONDON
EC1R 0EB
T: +44 (0)20 7253 2526
F: +44 (0)20 7490 4843
eM: mail@clavadetscherhoffmann.com

Project	26 WEST STREET	
Status	PLANNING	
Drawing	GROUND FLOOR PLAN AS EXISTING	
Drwg No :	Scale :	Date :
272_20_400	1:50@A3	30.10.08