

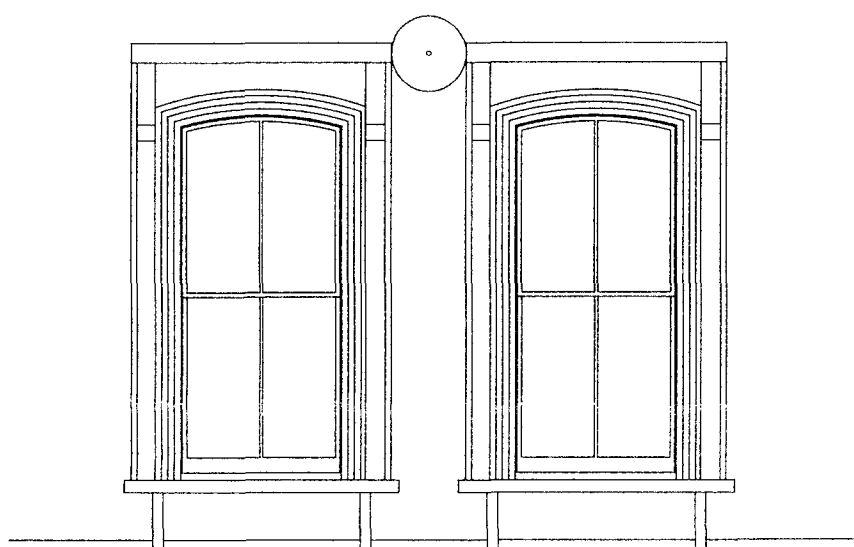
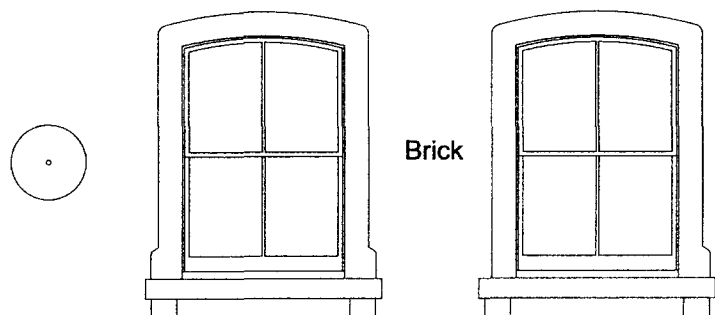
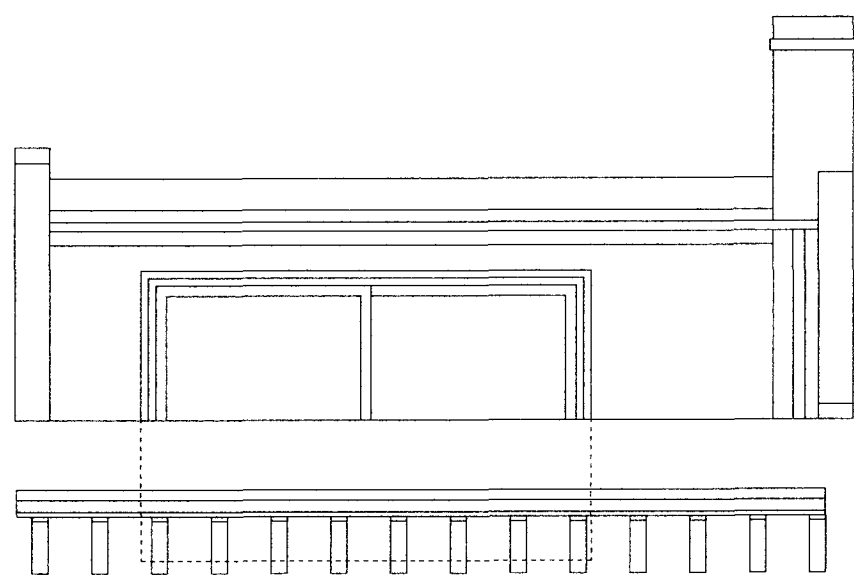


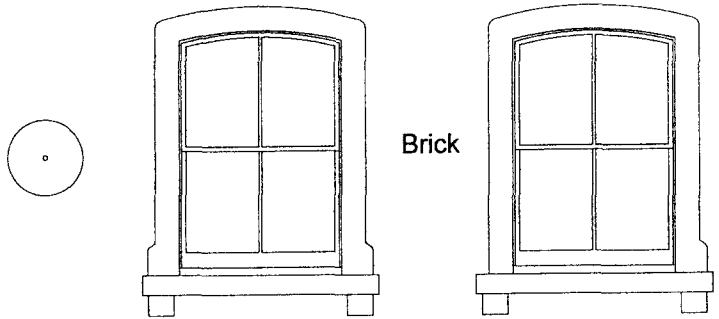


Existing casement window to be replaced

Front Elevation

PLANNING ISSUE	
Project:	9 Chalcot Road
Drawing Title:	Existing Front Elevation
Drawing No:	1821/EE - 001
Date:	14.05.09
Scale:	1:50 @ A3
GREENWAY & LEE ARCHITECTS BRANCH HILL MEWS, LONDON NW3 7LT. Tel: 020 7435 6091 Fax: 020 7435 6081	

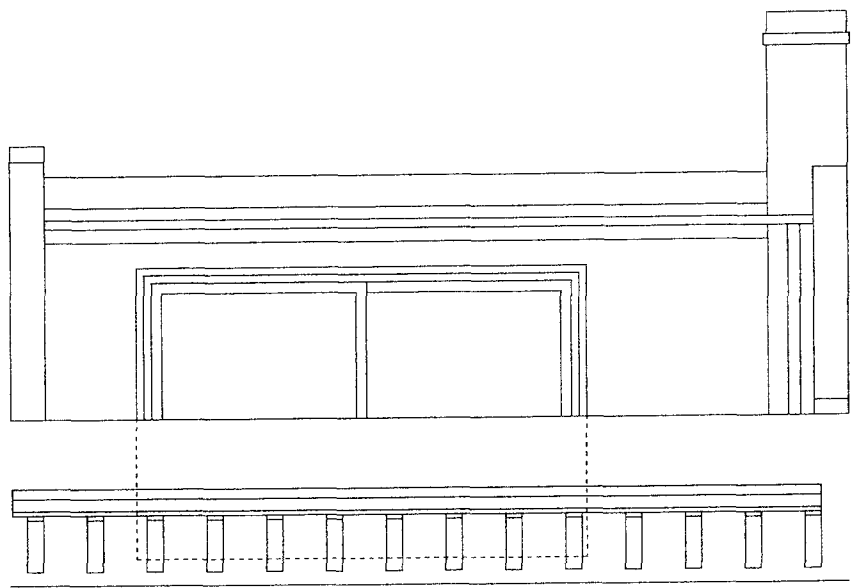


Brick

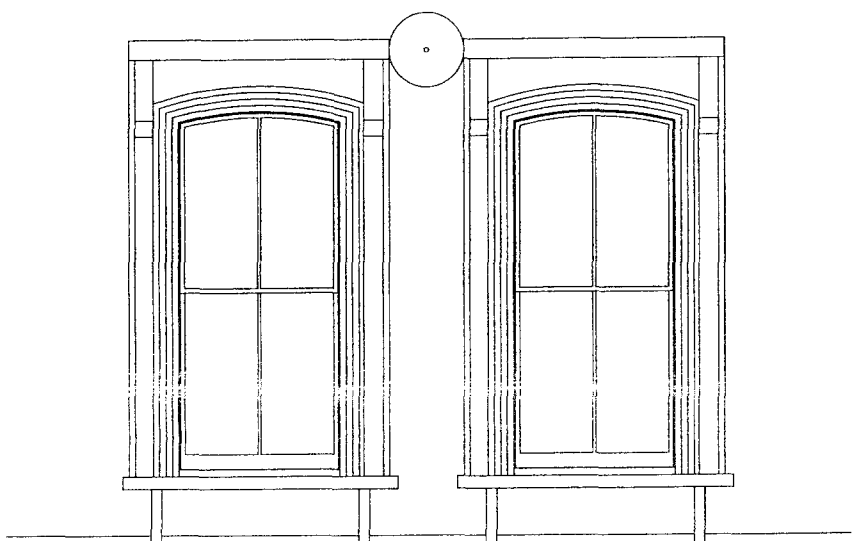

Stucco

Opening enlarged, new
timber framed conservation
sash window

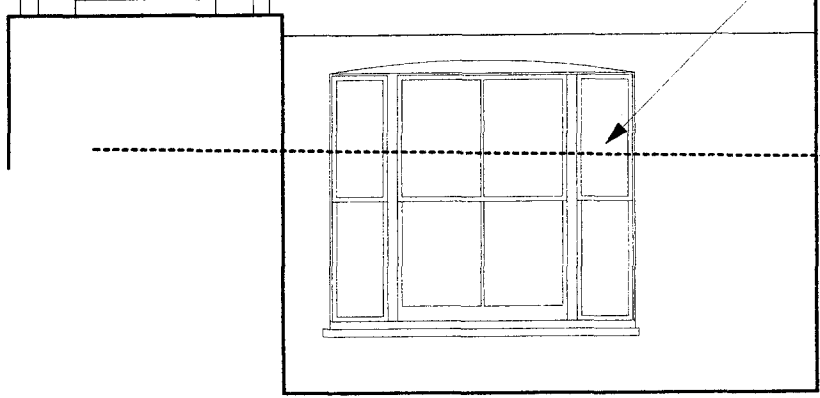


1645

2000

Front Elevation

PLANNING ISSUE	
Project:	9 Chalcot Road
Drawing Title:	Proposed Front Elevation
Drawing No:	1821/AE - 001
Date:	14.05.09
Scale:	1:50 @ A3
GREENWAY & LEE ARCHITECTS	
BRANCH HILL MEWS, LONDON NW3 7LT.	
Tel: 020 7435 6091 Fax: 020 7435 6081	

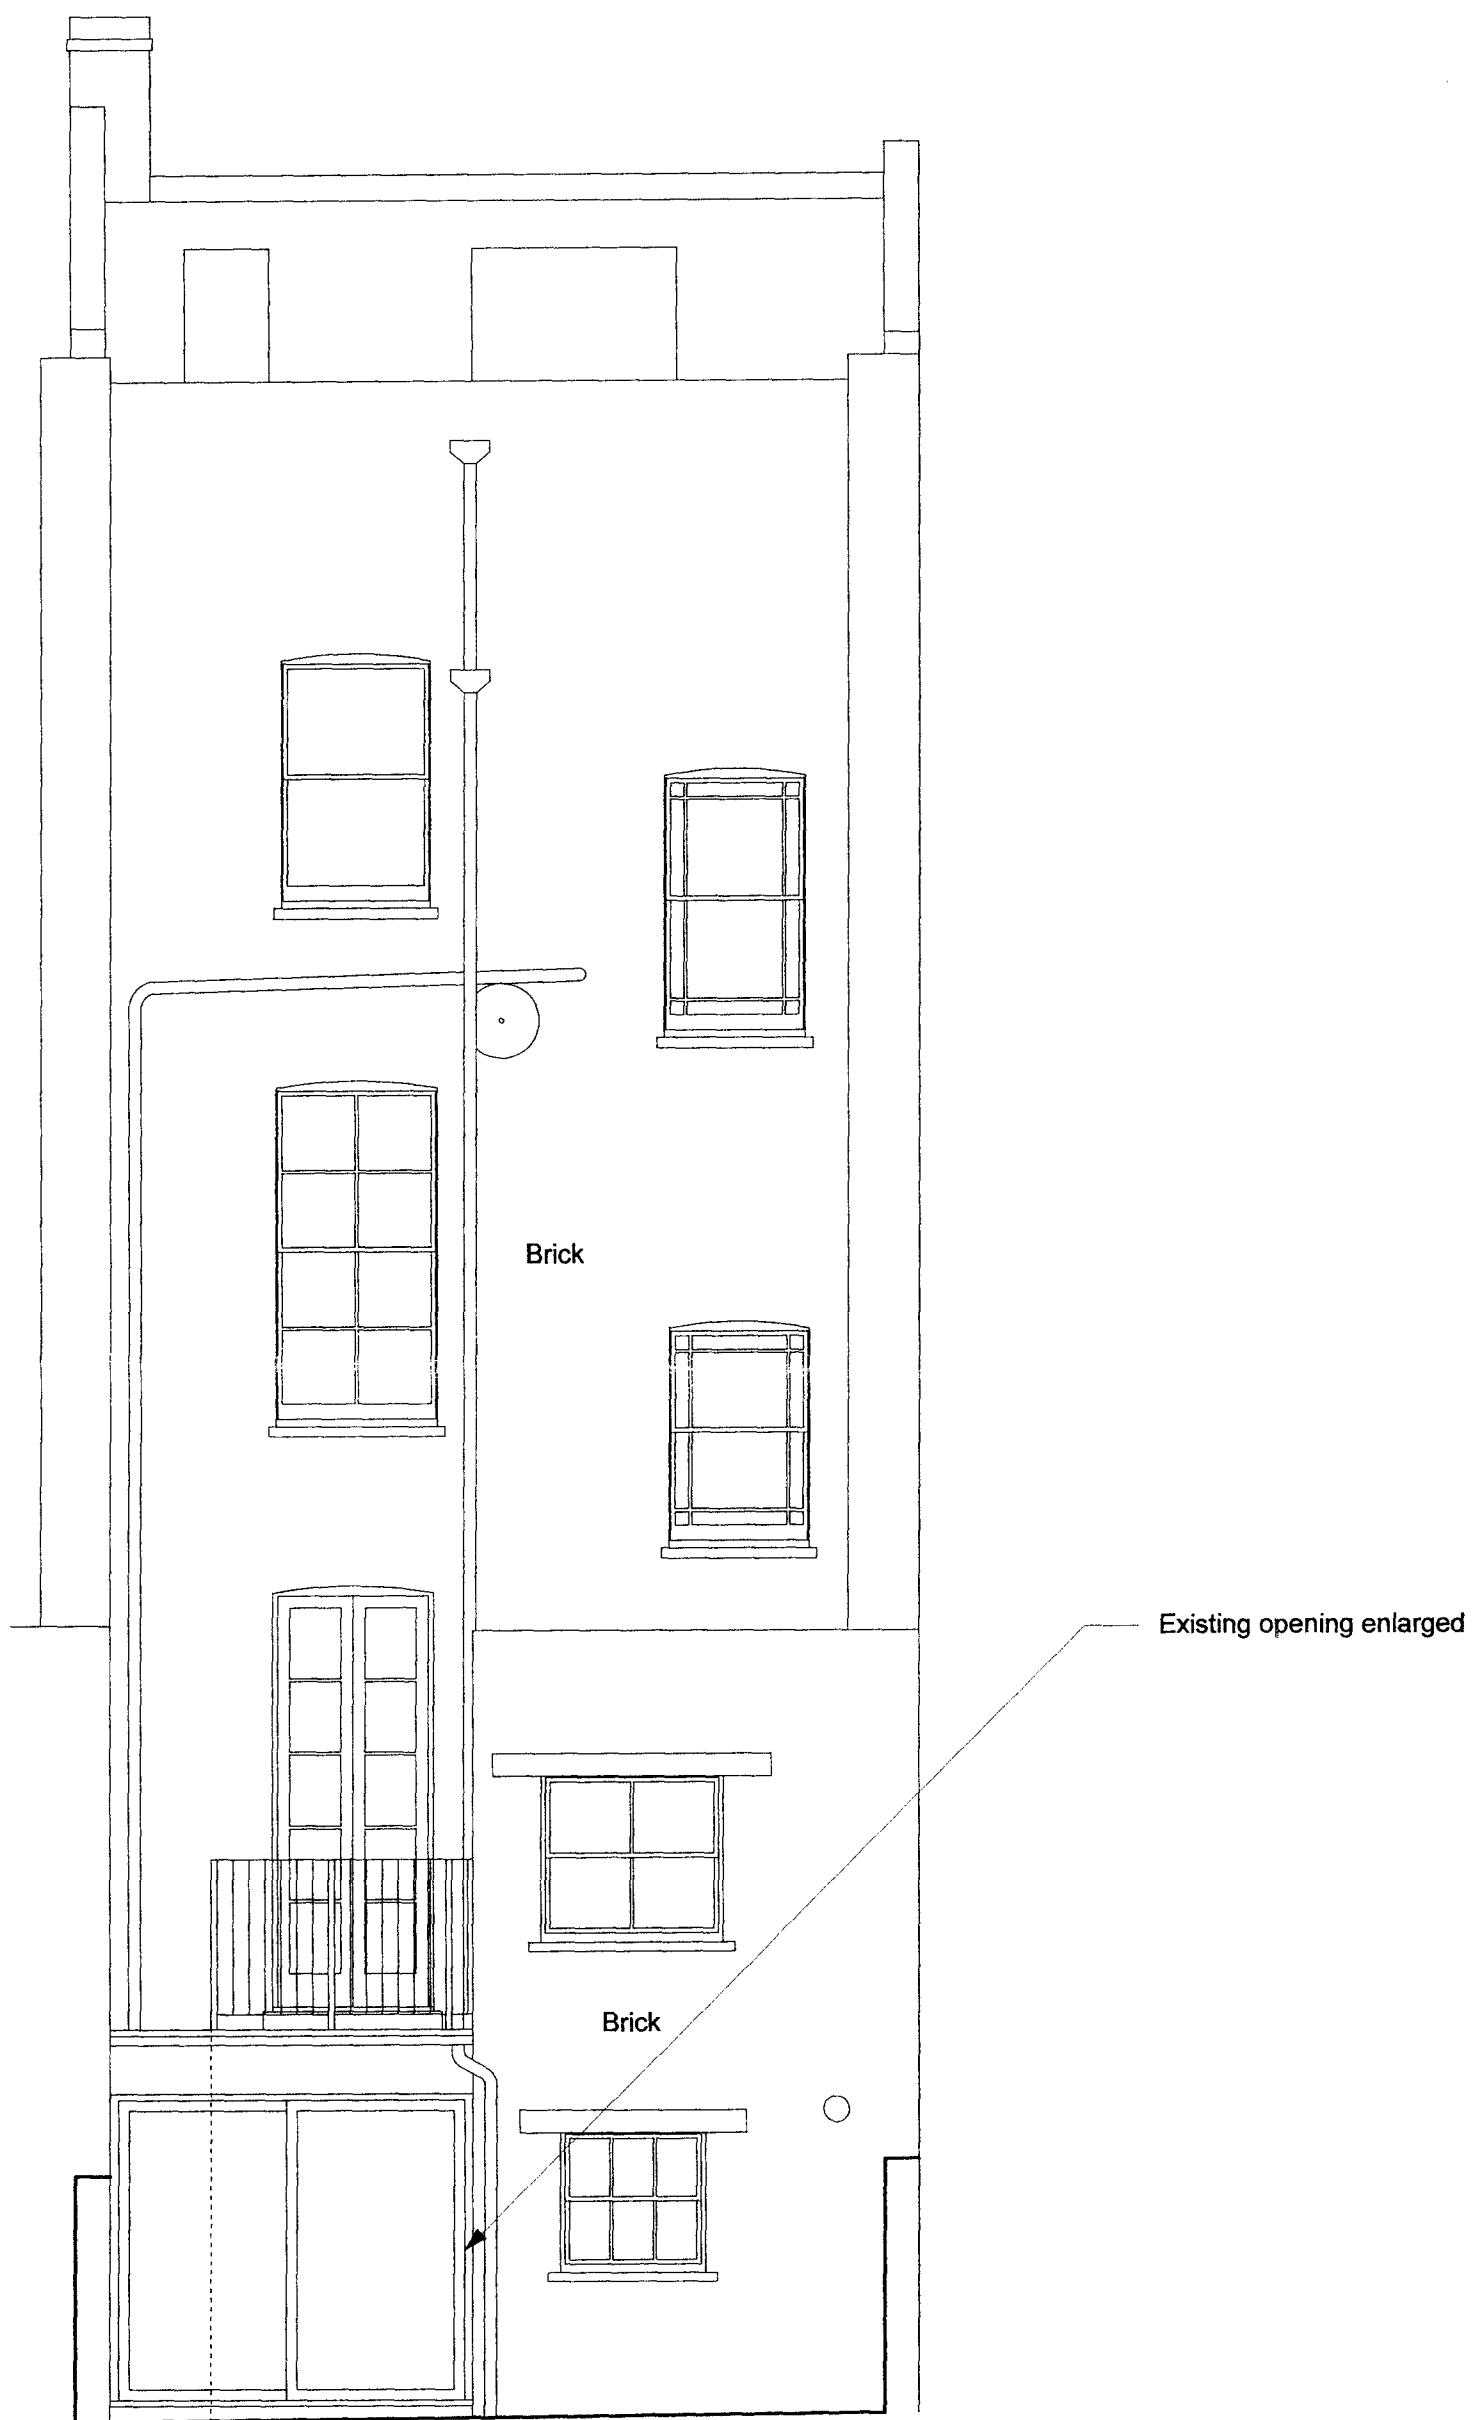

Rear Elevation

PLANNING ISSUE	
Project:	9 Chalcot Road
Drawing Title:	Existing Rear Elevation
Drawing No:	1821/EE - 002
Date:	14.05.09
Scale:	1:50 @ A3
GREENWAY & LEE ARCHITECTS BRANCH HILL MEWS, LONDON NW3 7LT. Tel: 020 7435 6091 Fax: 020 7435 6081	

New facing brick above window, to match existing


Opening enlarged, new aluminium framed sliding doors
New level threshold to garden

2175

4400

Rear Elevation

PLANNING ISSUE	
Project:	9 Chalcot Road
Drawing Title:	Proposed Rear Elevation
Drawing No:	1821/AE - 002
Date:	14.05.09
Scale:	1:50 @ A3
GREENWAY & LEE ARCHITECTS	
BRANCH HILL MEWS, LONDON NW3 7LT.	
Tel: 020 7435 6091 Fax: 020 7435 6081	

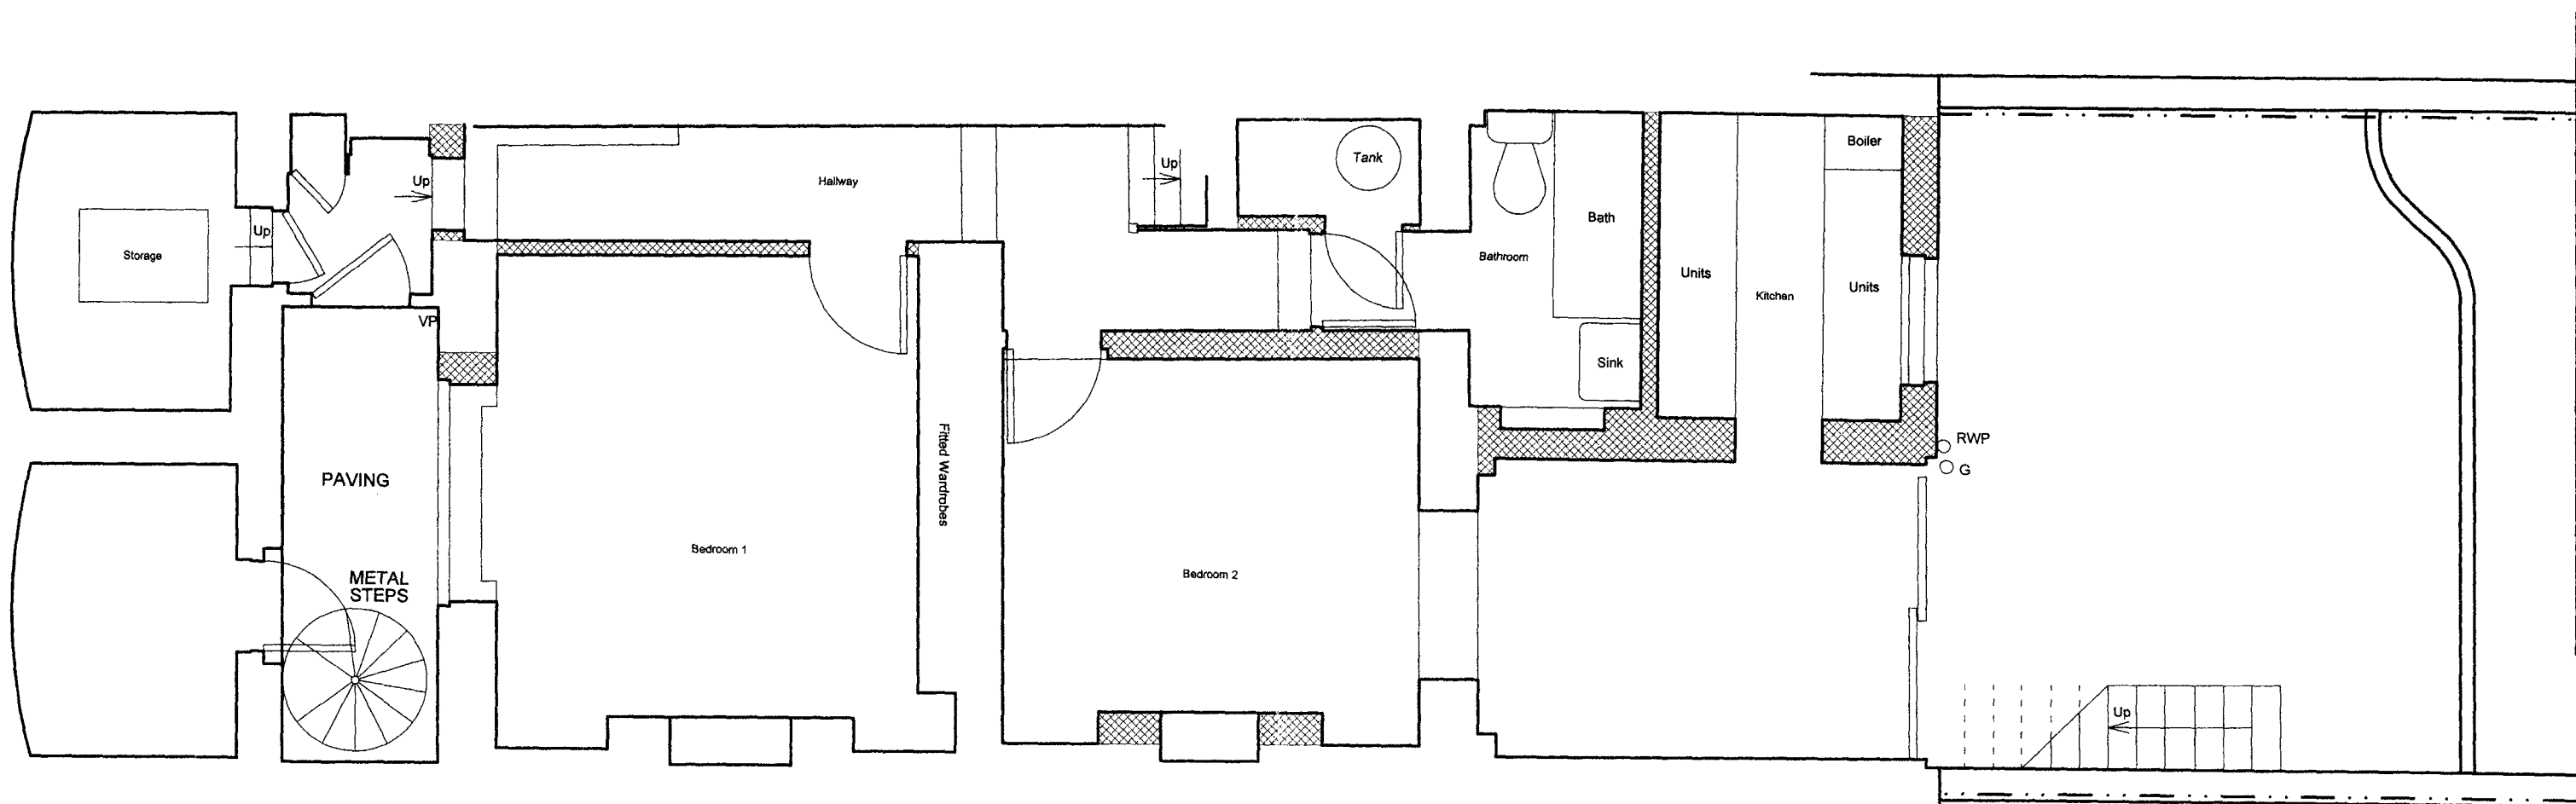


Basement Floor Plan

PLANNING ISSUE	
Project:	9 Chalcot Road
Drawing Title:	Existing Basment Floor Plan
Drawing No:	1821/EP - 001
Date:	14.05.09
Scale:	1:50 @ A3
GREENWAY & LEE ARCHITECTS BRANCH HILL, MEWS, LONDON NW3 7LT. Tel: 020 7435 6081 Fax: 020 7435 6081	


No.	Revision	Date
-----	----------	------

-  New blockwork walls
 New timber stud walls

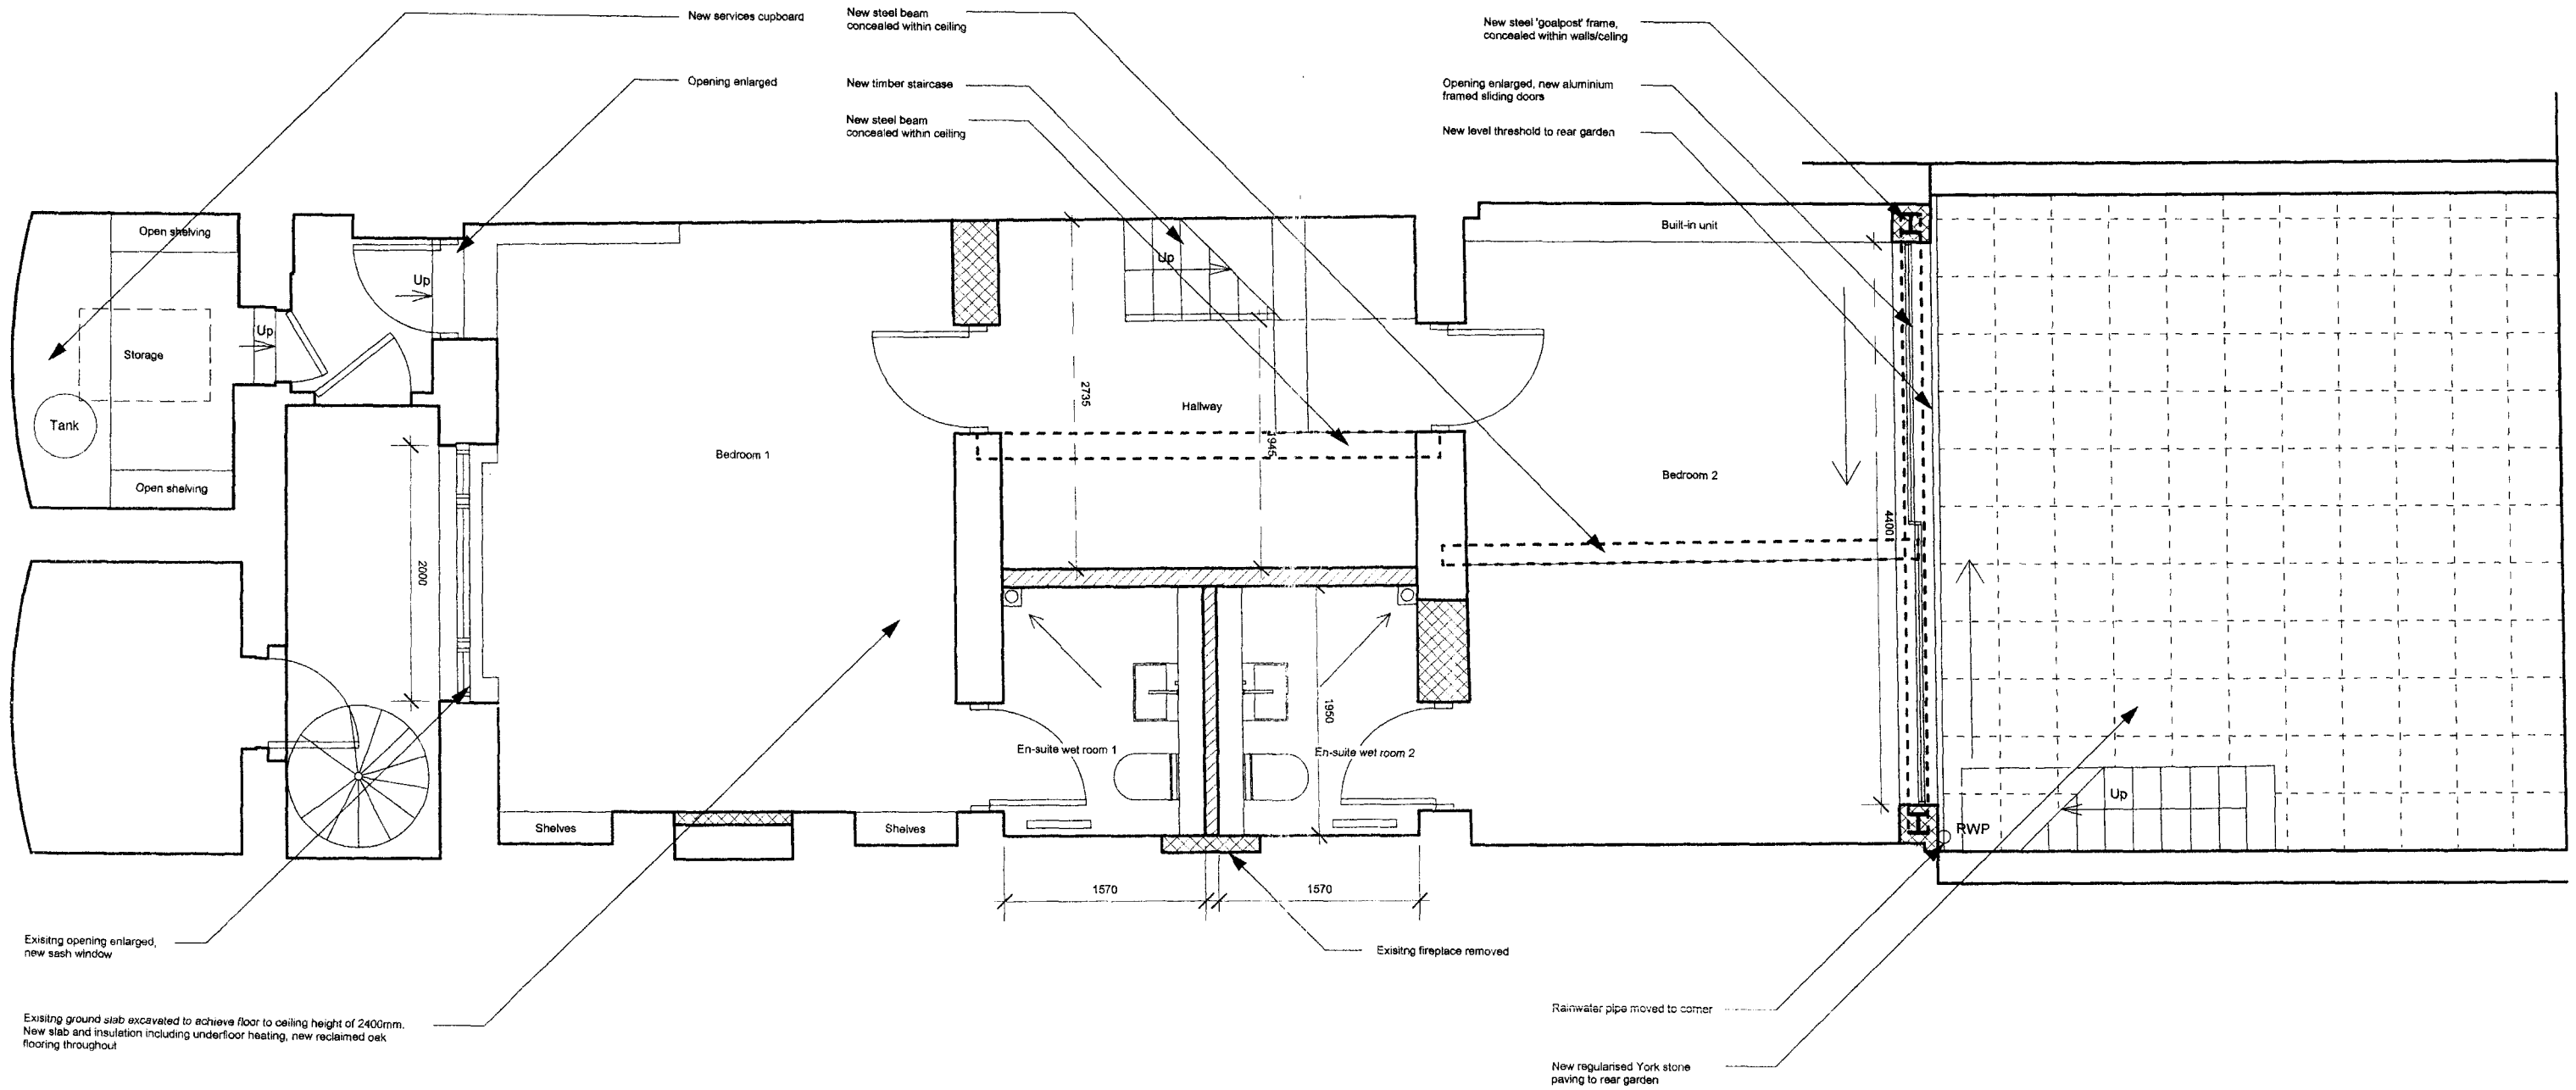


Basement Floor Plan

PLANNING ISSUE	
Project:	9 Chalcot Road
Drawing Title:	Proposed Basement Floor Plan
Drawing No:	1821/AP - 001
Date:	14.05.09
Scale:	1:50 @ A3
GREENWAY & LEE ARCHITECTS BRANCH HILL MEWS, LONDON NW3 7LT. Tel: 020 7435 6091 Fax: 020 7435 6081	

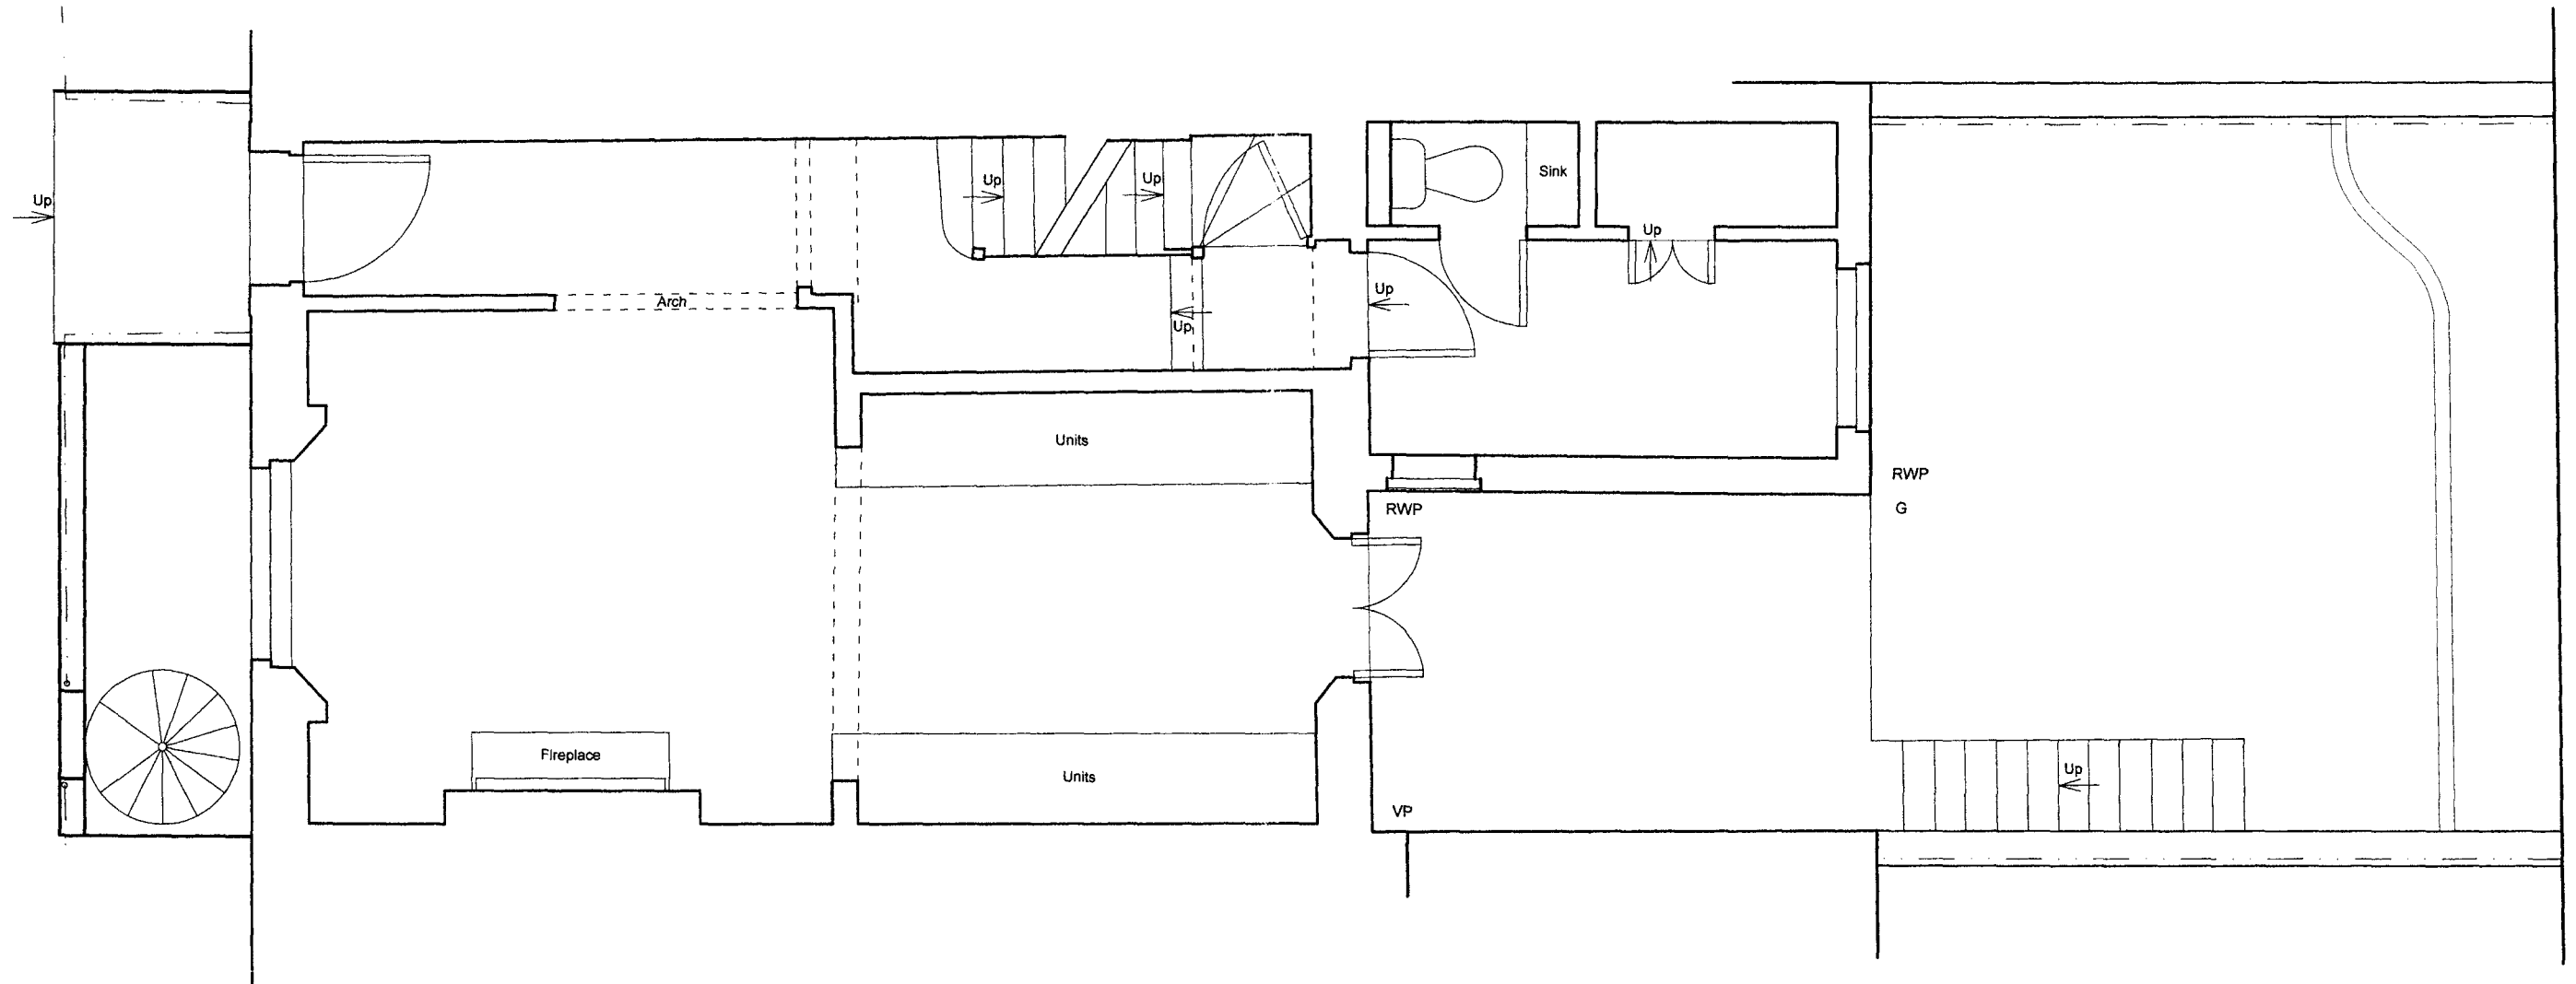


Ground Floor Plan

PLANNING ISSUE	
Project:	9 Chalcot Road
Drawing Title:	Existing Ground Floor Plan
Drawing No:	1821/EP - 002
Date:	14.05.09
Scale:	1:50 @ A3
GREENWAY & LEE ARCHITECTS BRANCH HILL MEWS, LONDON NW3 7LT. Tel: 020 7435 6091 Fax: 020 7435 6081	

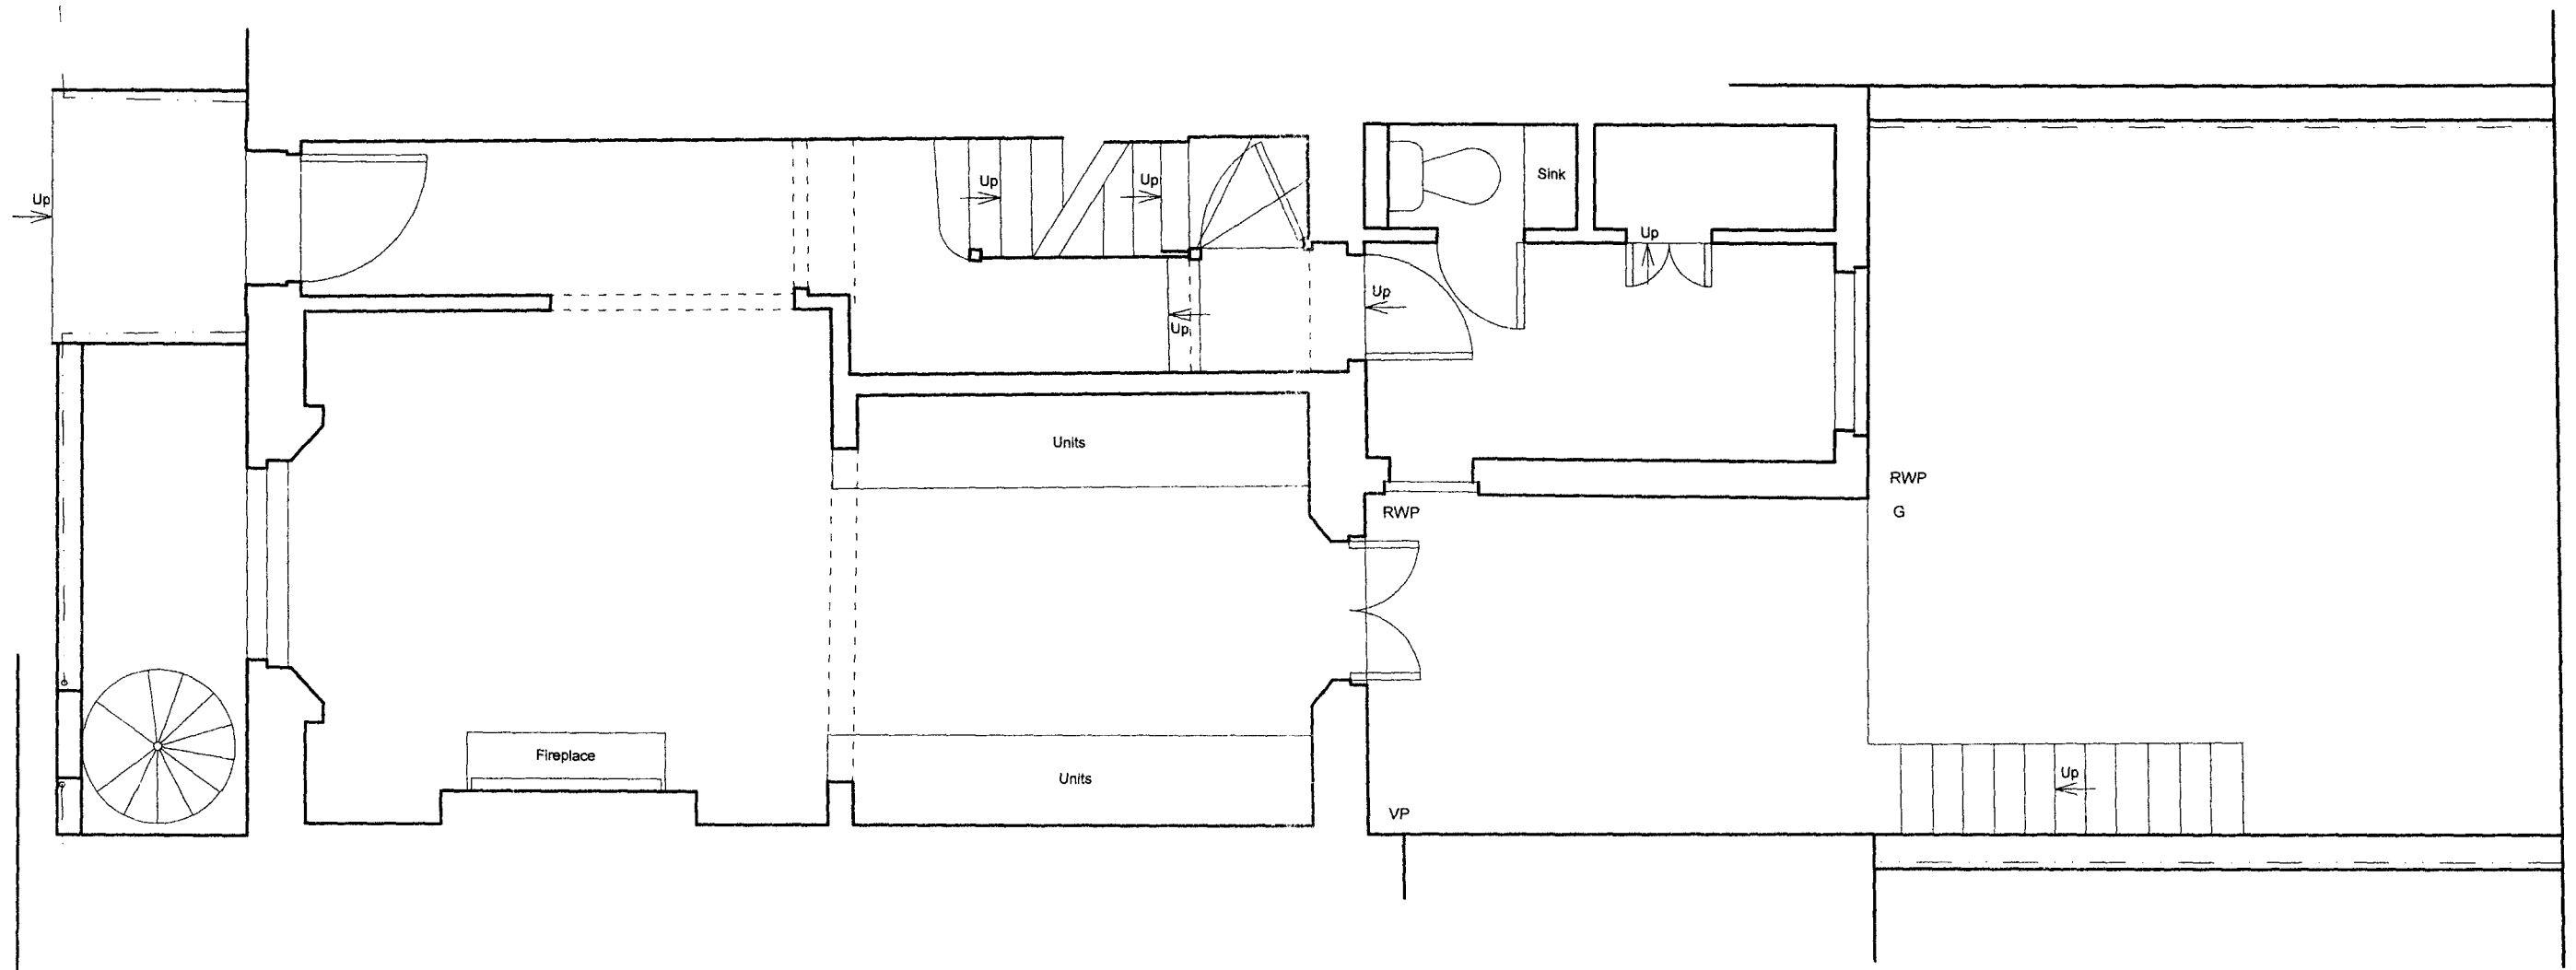


Ground Floor Plan

PLANNING ISSUE	
Project:	9 Chalcot Road
Drawing Title:	Proposed Ground Floor Plan
Drawing No:	1821/AP - 002
Date:	14.05.09
Scale:	1:50 @ A3
GREENWAY & LEE ARCHITECTS BRANCH HILL MEWS, LONDON NW3 7LT. Tel: 020 7435 8091 Fax: 020 7435 8081	

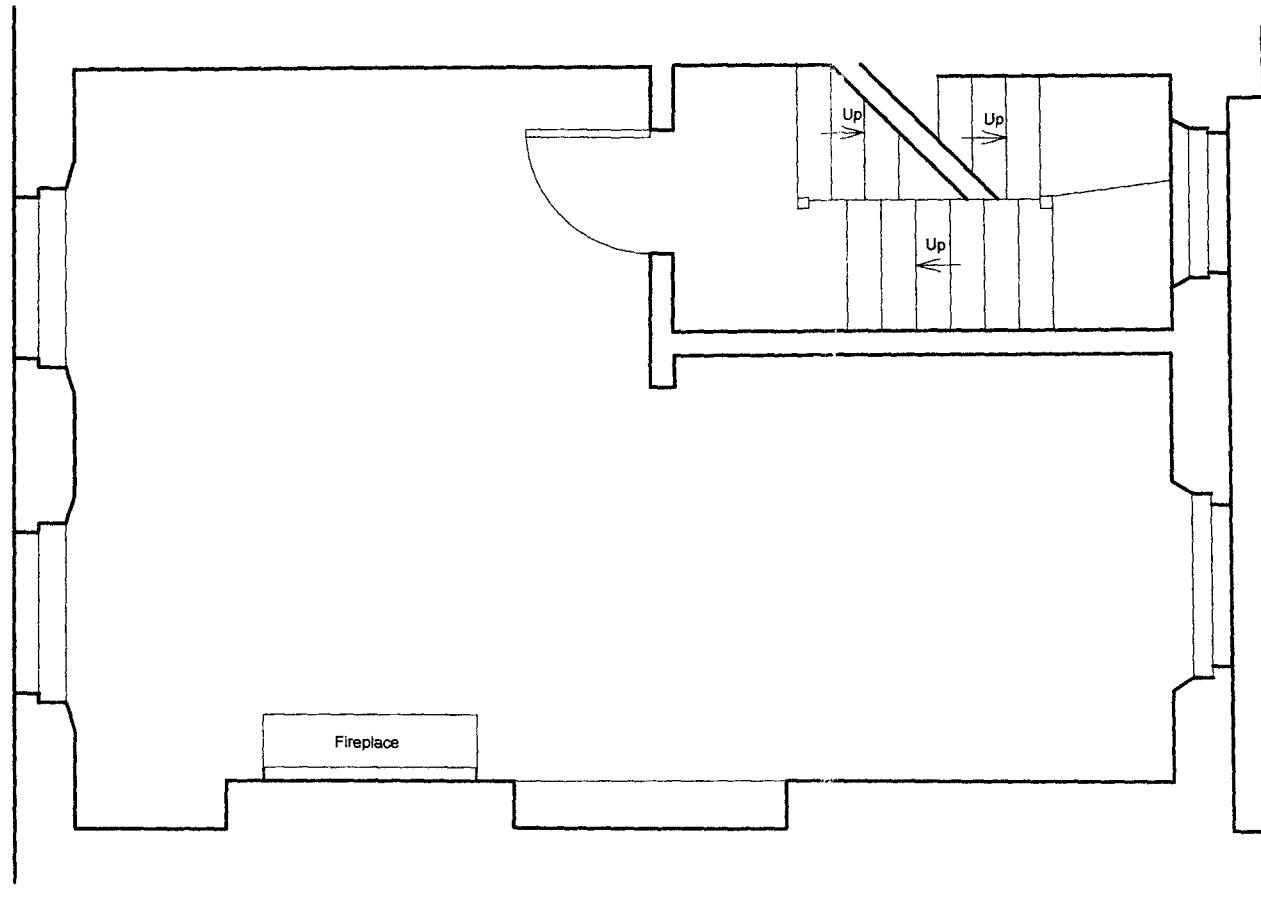


First Floor Plan

PLANNING ISSUE	
Project:	9 Chalcot Road
Drawing Title:	Existing First Floor Plan
Drawing No:	1821/EP - 003
Date:	14.05.09
Scale:	1:50 @ A3
GREENWAY & LEE ARCHITECTS BRANCH HILL MEWS, LONDON NW3 7LT. Tel: 020 7435 8081 Fax: 020 7435 6081	

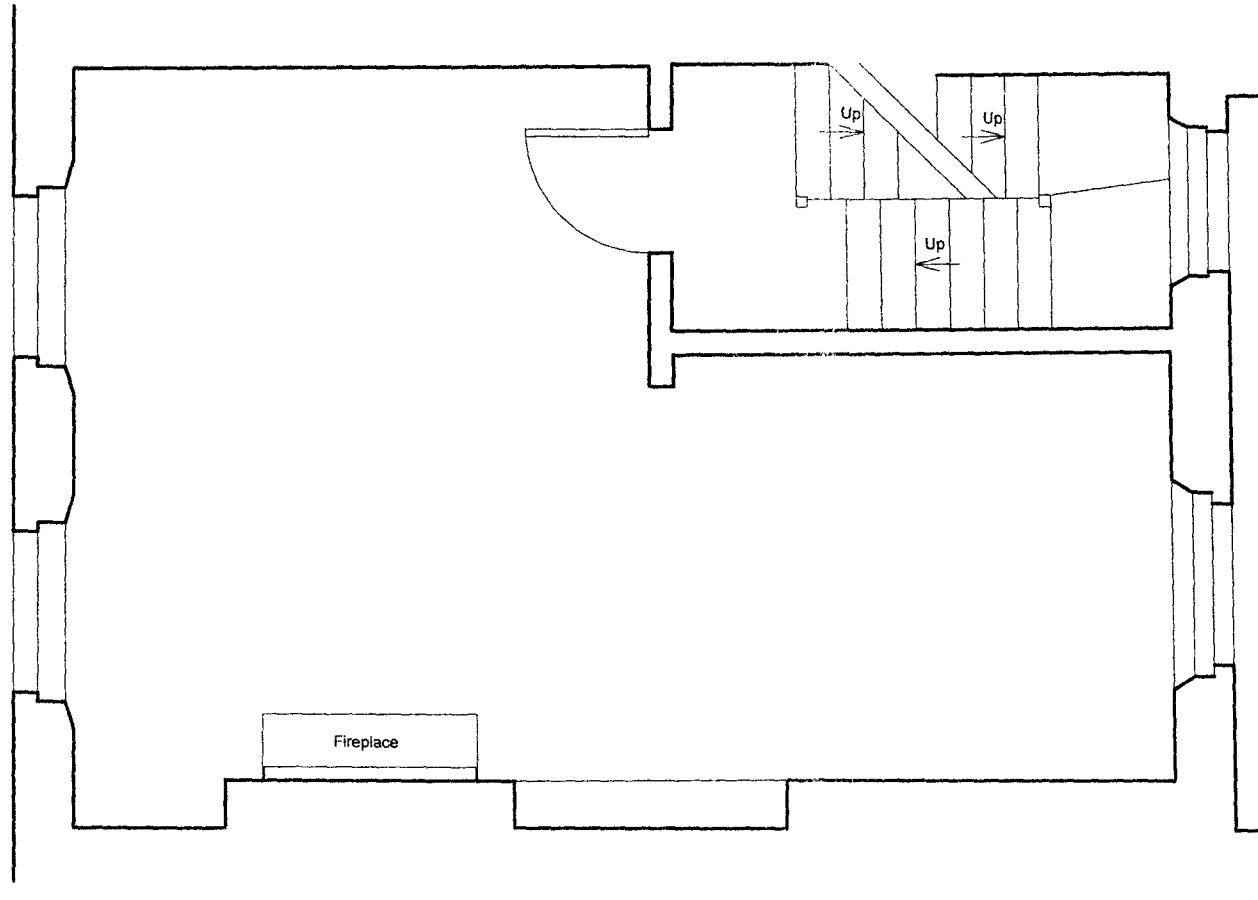

First Floor Plan


PLANNING ISSUE	
Project:	9 Chalcot Road
Drawing Title:	Proposed First Floor Plan
Drawing No:	1821/AP - 003
Date:	14.05.09
Scale:	1:50 @ A3
GREENWAY & LEE ARCHITECTS	
BRANCH HILL MEWS, LONDON NW3 7LT.	
Tel: 020 7435 6091 Fax: 020 7435 6091	

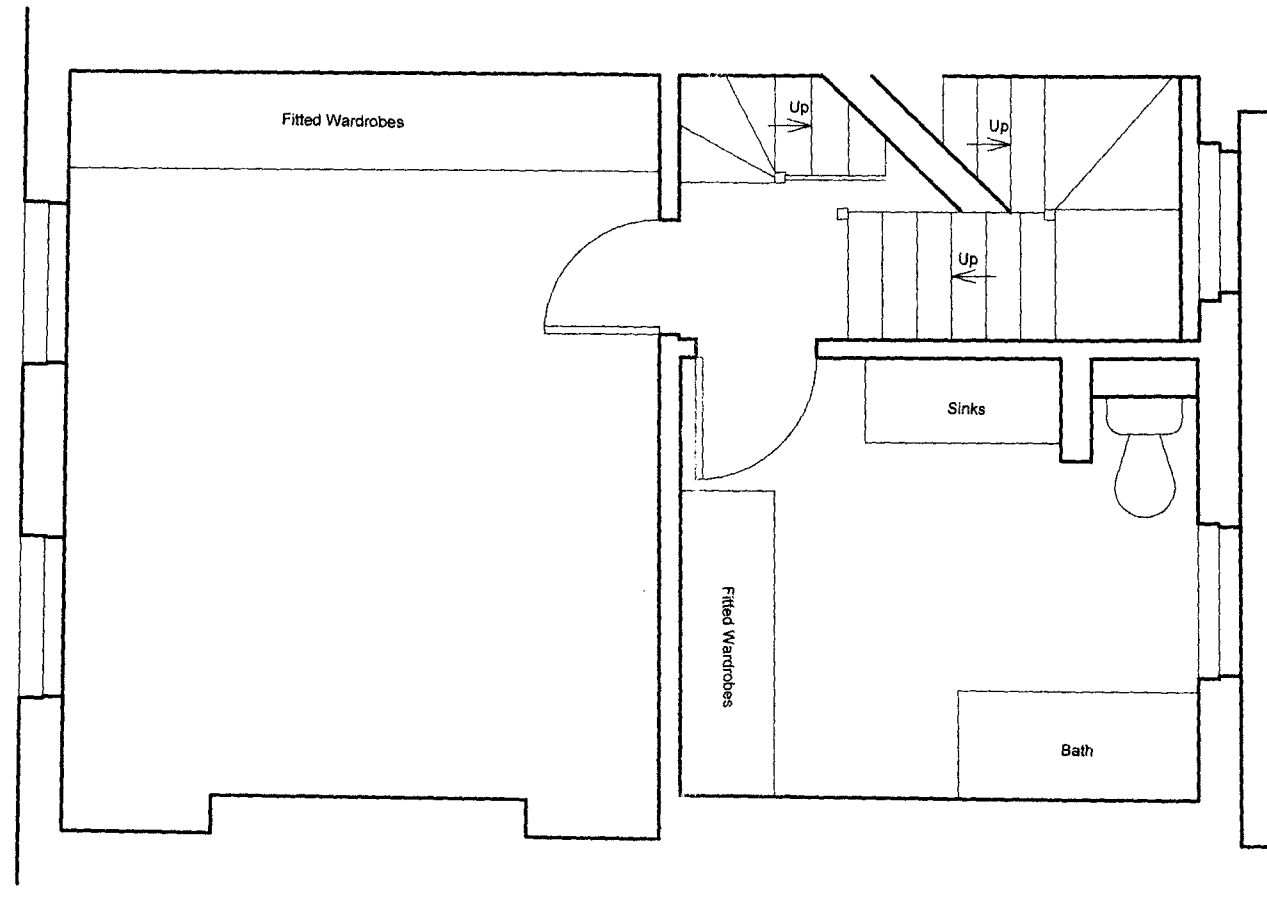

Second Floor Plan


PLANNING ISSUE	
Project:	9 Chalcot Road
Drawing Title:	Existing Second Floor Plan
Drawing No:	1821/EP - 004
Date:	14.05.09
Scale:	1:50 @ A3
GREENWAY & LEE ARCHITECTS BRANCH HILL MEWS, LONDON NW3 7LT. Tel: 020 7435 8091 Fax: 020 7435 6081	

RECEIVED 15 JUN 2009

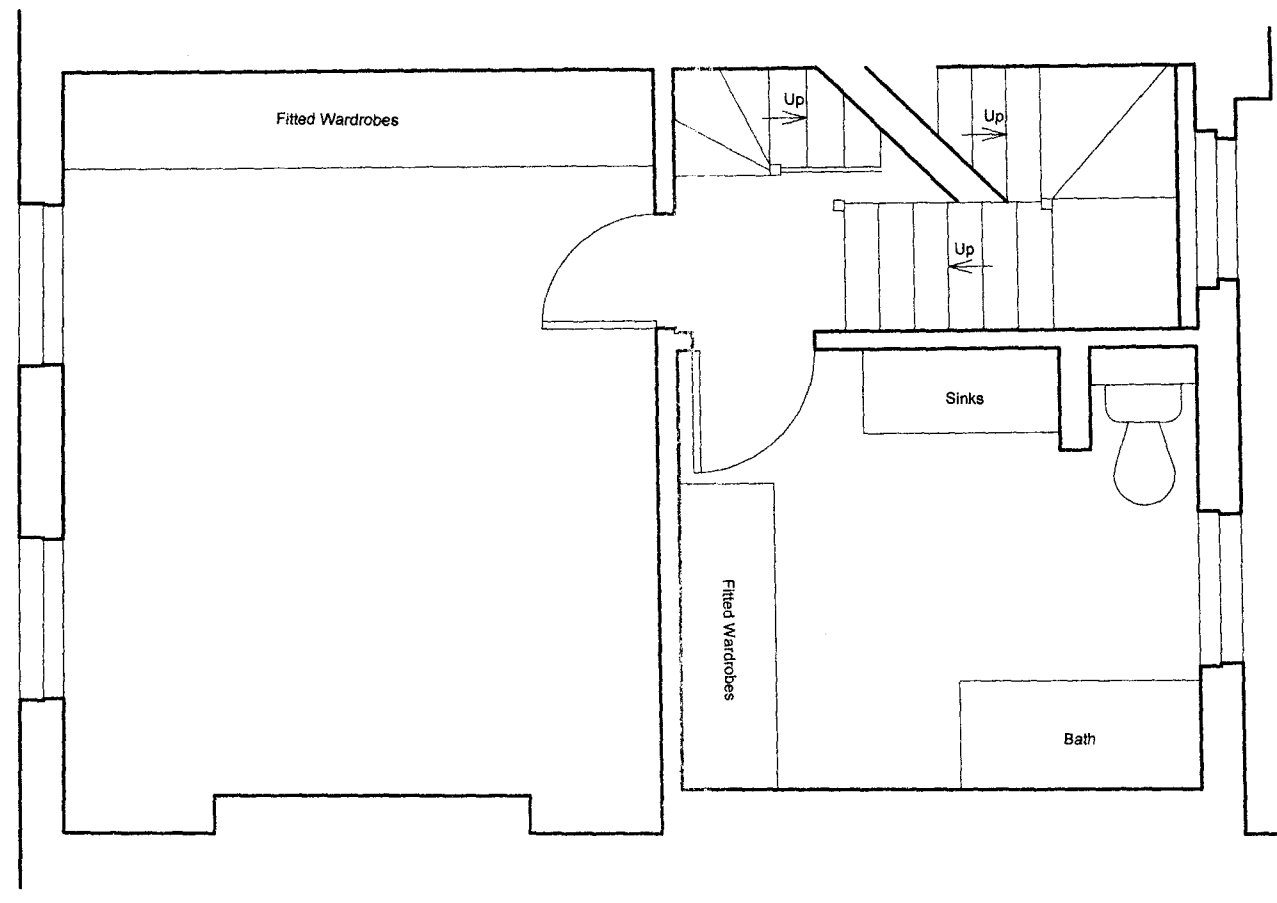


Second Floor Plan

PLANNING ISSUE	
Project:	9 Chalcot Road
Drawing Title:	Proposed Second Floor Plan
Drawing No:	1821/AP - 004
Date:	14.05.09
Scale:	1:50 @ A3
GREENWAY & LEE ARCHITECTS BRANCH HILL MEWS, LONDON NW3 7LT. Tel: 020 7435 6091 Fax: 020 7435 6081	

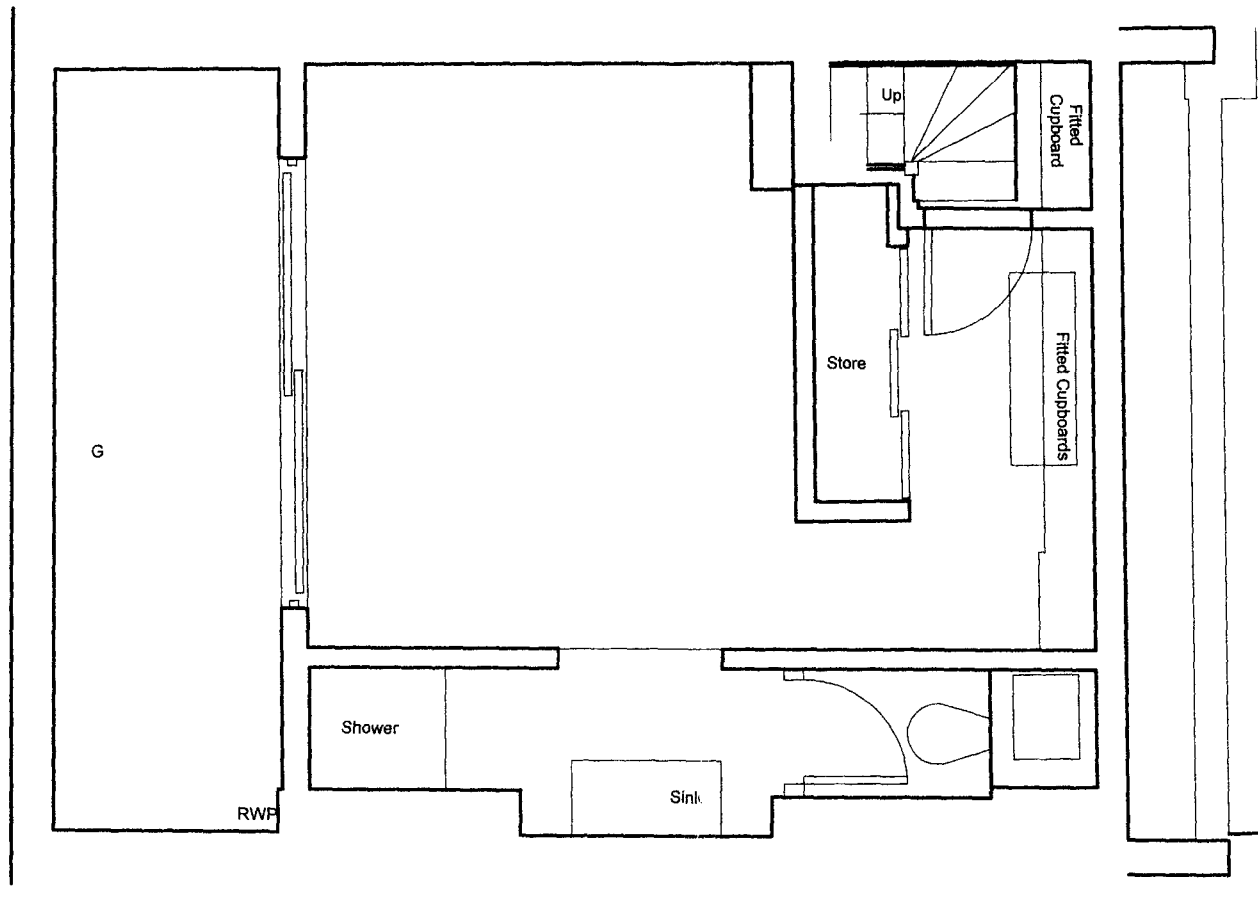

Third Floor Plan

PLANNING ISSUE	
Project:	9 Chalcot Road
Drawing Title:	Existing Third Floor Plan
Drawing No:	1821/EP - 005
Date:	14.05.09
Scale:	1:50 @ A3
GREENWAY & LEE ARCHITECTS BRANCH HILL MEWS, LONDON NW3 7LT. Tel: 020 7436 6091 Fax: 020 7436 6081	

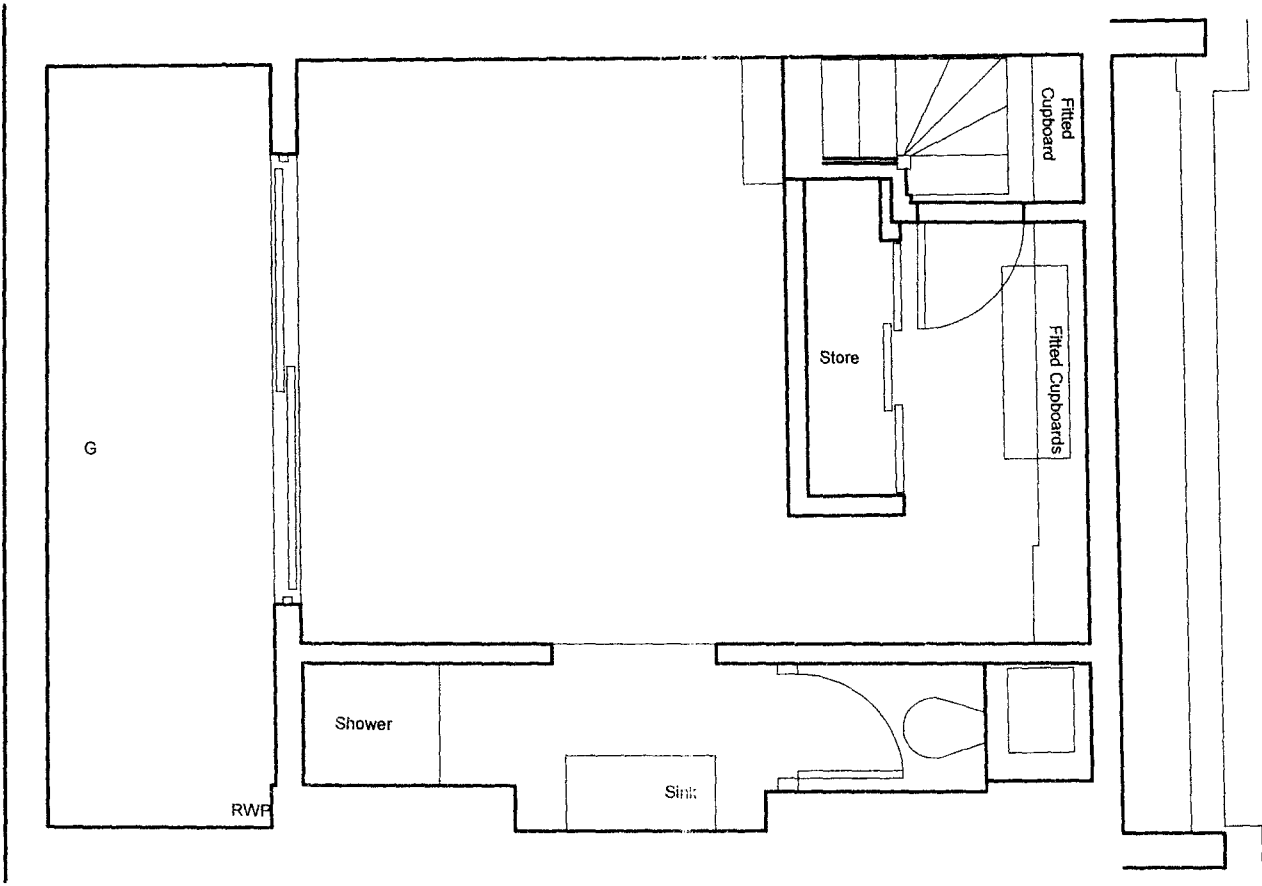

Third Floor Plan

PLANNING ISSUE	
Project:	9 Chalcot Road
Drawing Title:	Proposed Third Floor Plan
Drawing No:	1821/AP - 005
Date:	14.05.09
Scale:	1:50 @ A3
GREENWAY & LEE ARCHITECTS BRANCH HILL MEWS, LONDON NW3 7LT. Tel: 020 7435 6091 Fax: 020 7435 6081	