




Camden
 Engineering Service
 London Borough of Camden
 Town Hall, Argyle Street
 London WC1H 8EQ
 Tel 020 7278 4444
 Fax 020 7874 8952
 DX 2108 Euston
 Minicom 020 7874 6886

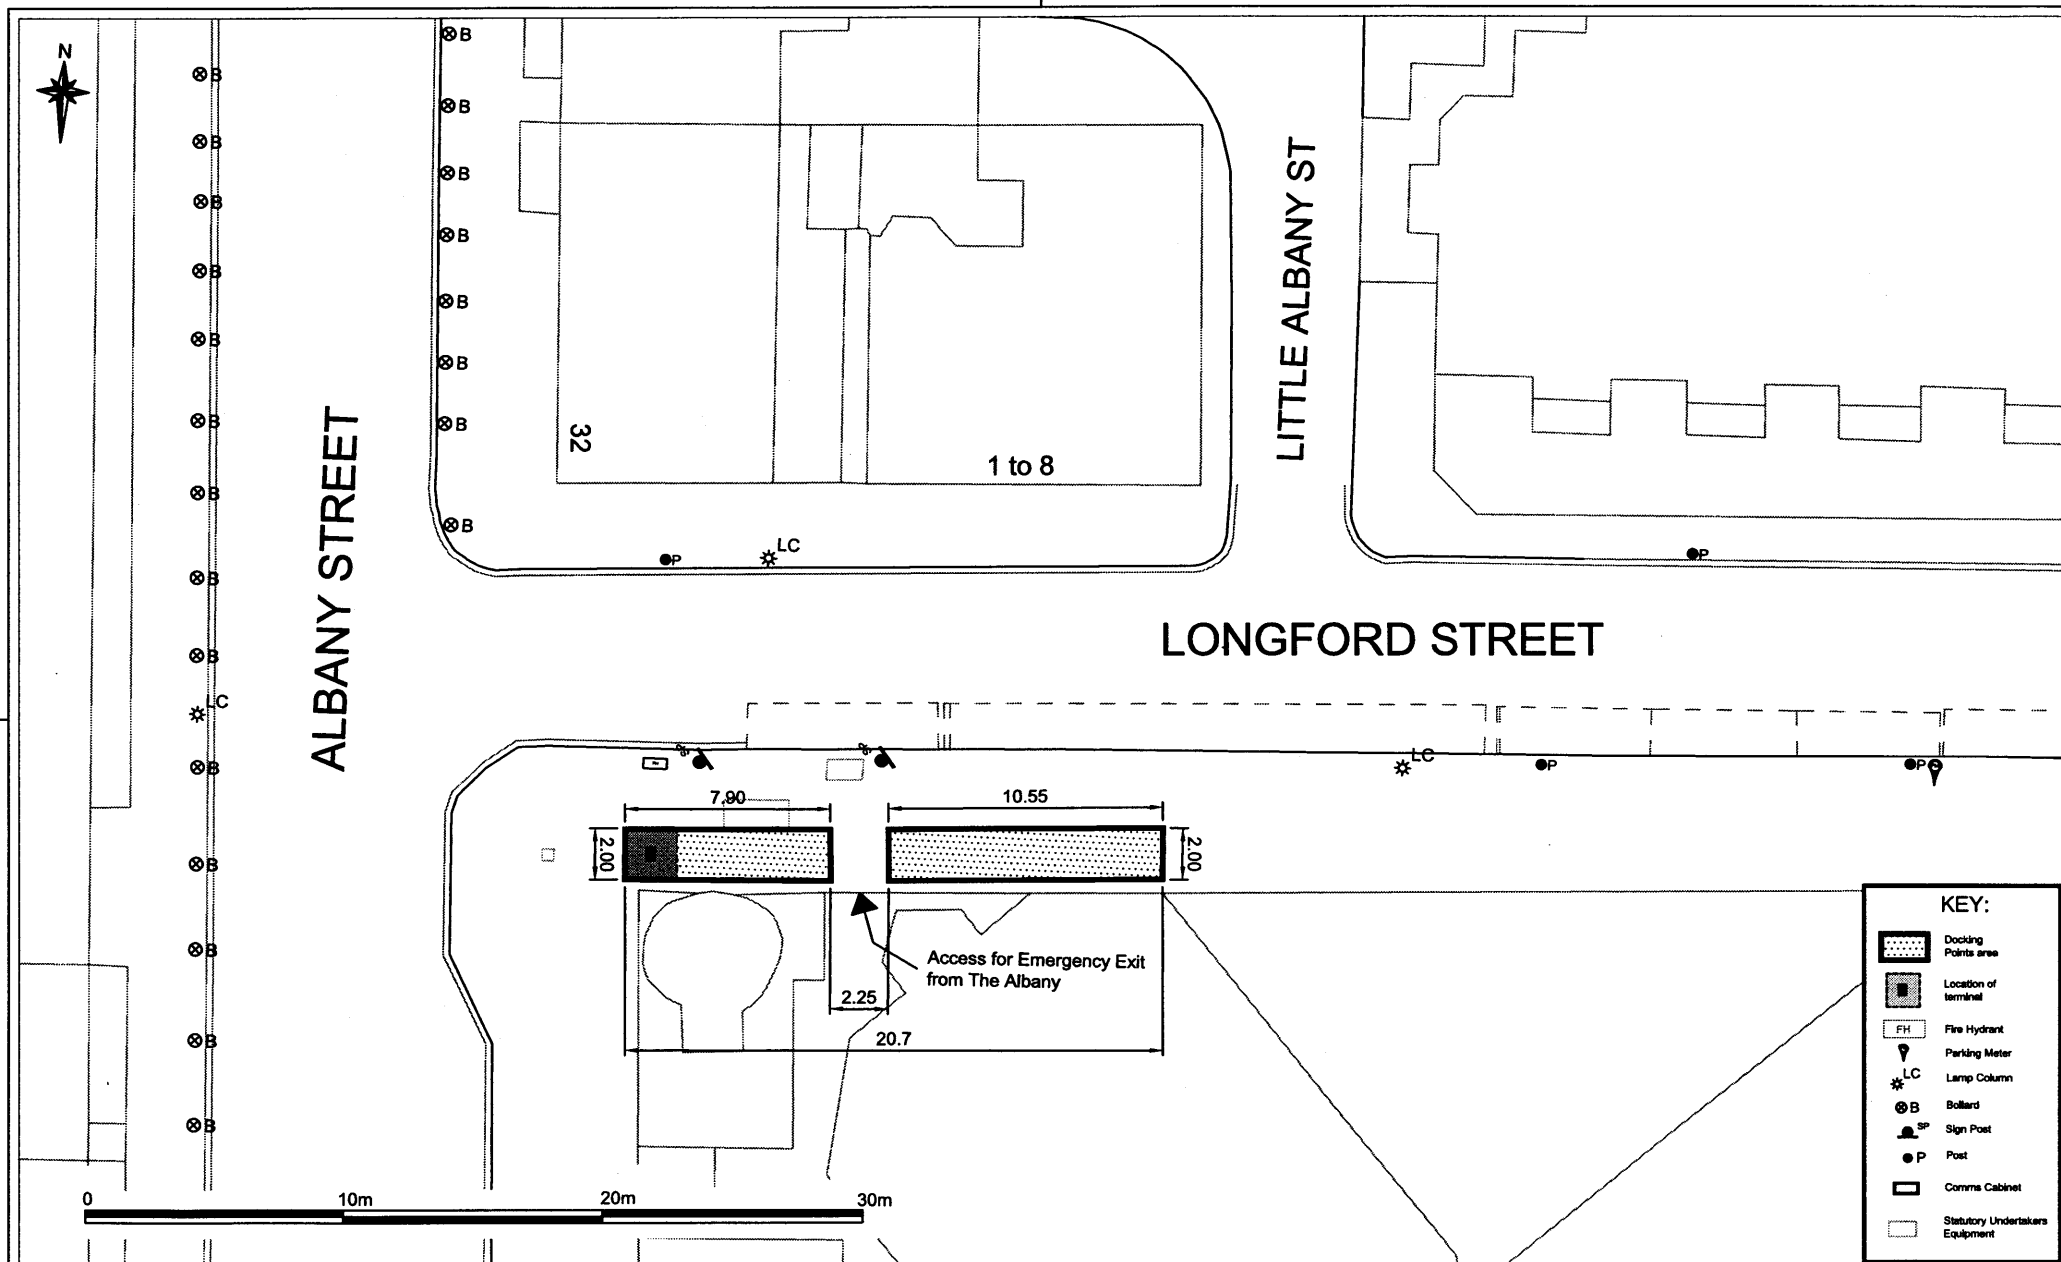

Project
**GENERAL ARRANGEMENT
 LONDON CYCLE
 HIRE SCHEME**

Drawing Title
**Site 73
 Longford Street**

Rev	By	Date	Amendments
C	R.P.	24.08.09	Minor Amendments by TL
B	R.P.	01.04.09	Minor Amendments by TL
A	K.B.	27.02.09	Preliminary

Scale
1:200 @ A3

Drawn By
K.B.

Checked By
J.B.

Drawing Location
P:\TE\TE596PI0073-GA

Drawing Number
TE596PI0073-GA

Date
Feb 09

File Ref
TE596PI0073-GA

Dwg Name
TE596PI0073-GA

SFM Ref
02/610241

Post Code
NW1

Rev. **C**