

notes

Do not scale drawing
All dimensions to be checked on site
The ownership of the copyright of this drawing is retained by the architect whose consent must be obtained before any use or reproduction of the drawing or part thereof can be made.
This drawing should be read in conjunction with all other relevant documentation




C	14.07.09	Planning submission
B	21.04.09	Planning submission
A	03.03.09	Planning submission notes added
/	23.02.09	Planning submission
rev	date	amendment
project	Romney House	


scale	1:100 @ A3
drawing	Proposed Section GG
drawing no	PL 315 C

Paul+O Architects Ltd

unit 8, 73 maygrove road
west hampstead
london nw6 2eg
t/f +44 020 7604 3818
mail@paul-o-architects.com

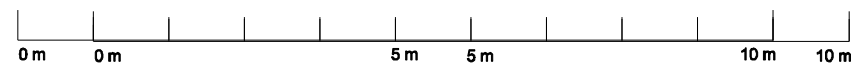

notes
Do not scale drawing
All dimensions to be checked on site
The ownership of the copyright of this drawing is retained by the architect whose consent must be obtained before any use or reproduction of the drawing or part thereof can be made.
This drawing should be read in conjunction with all other relevant documentation

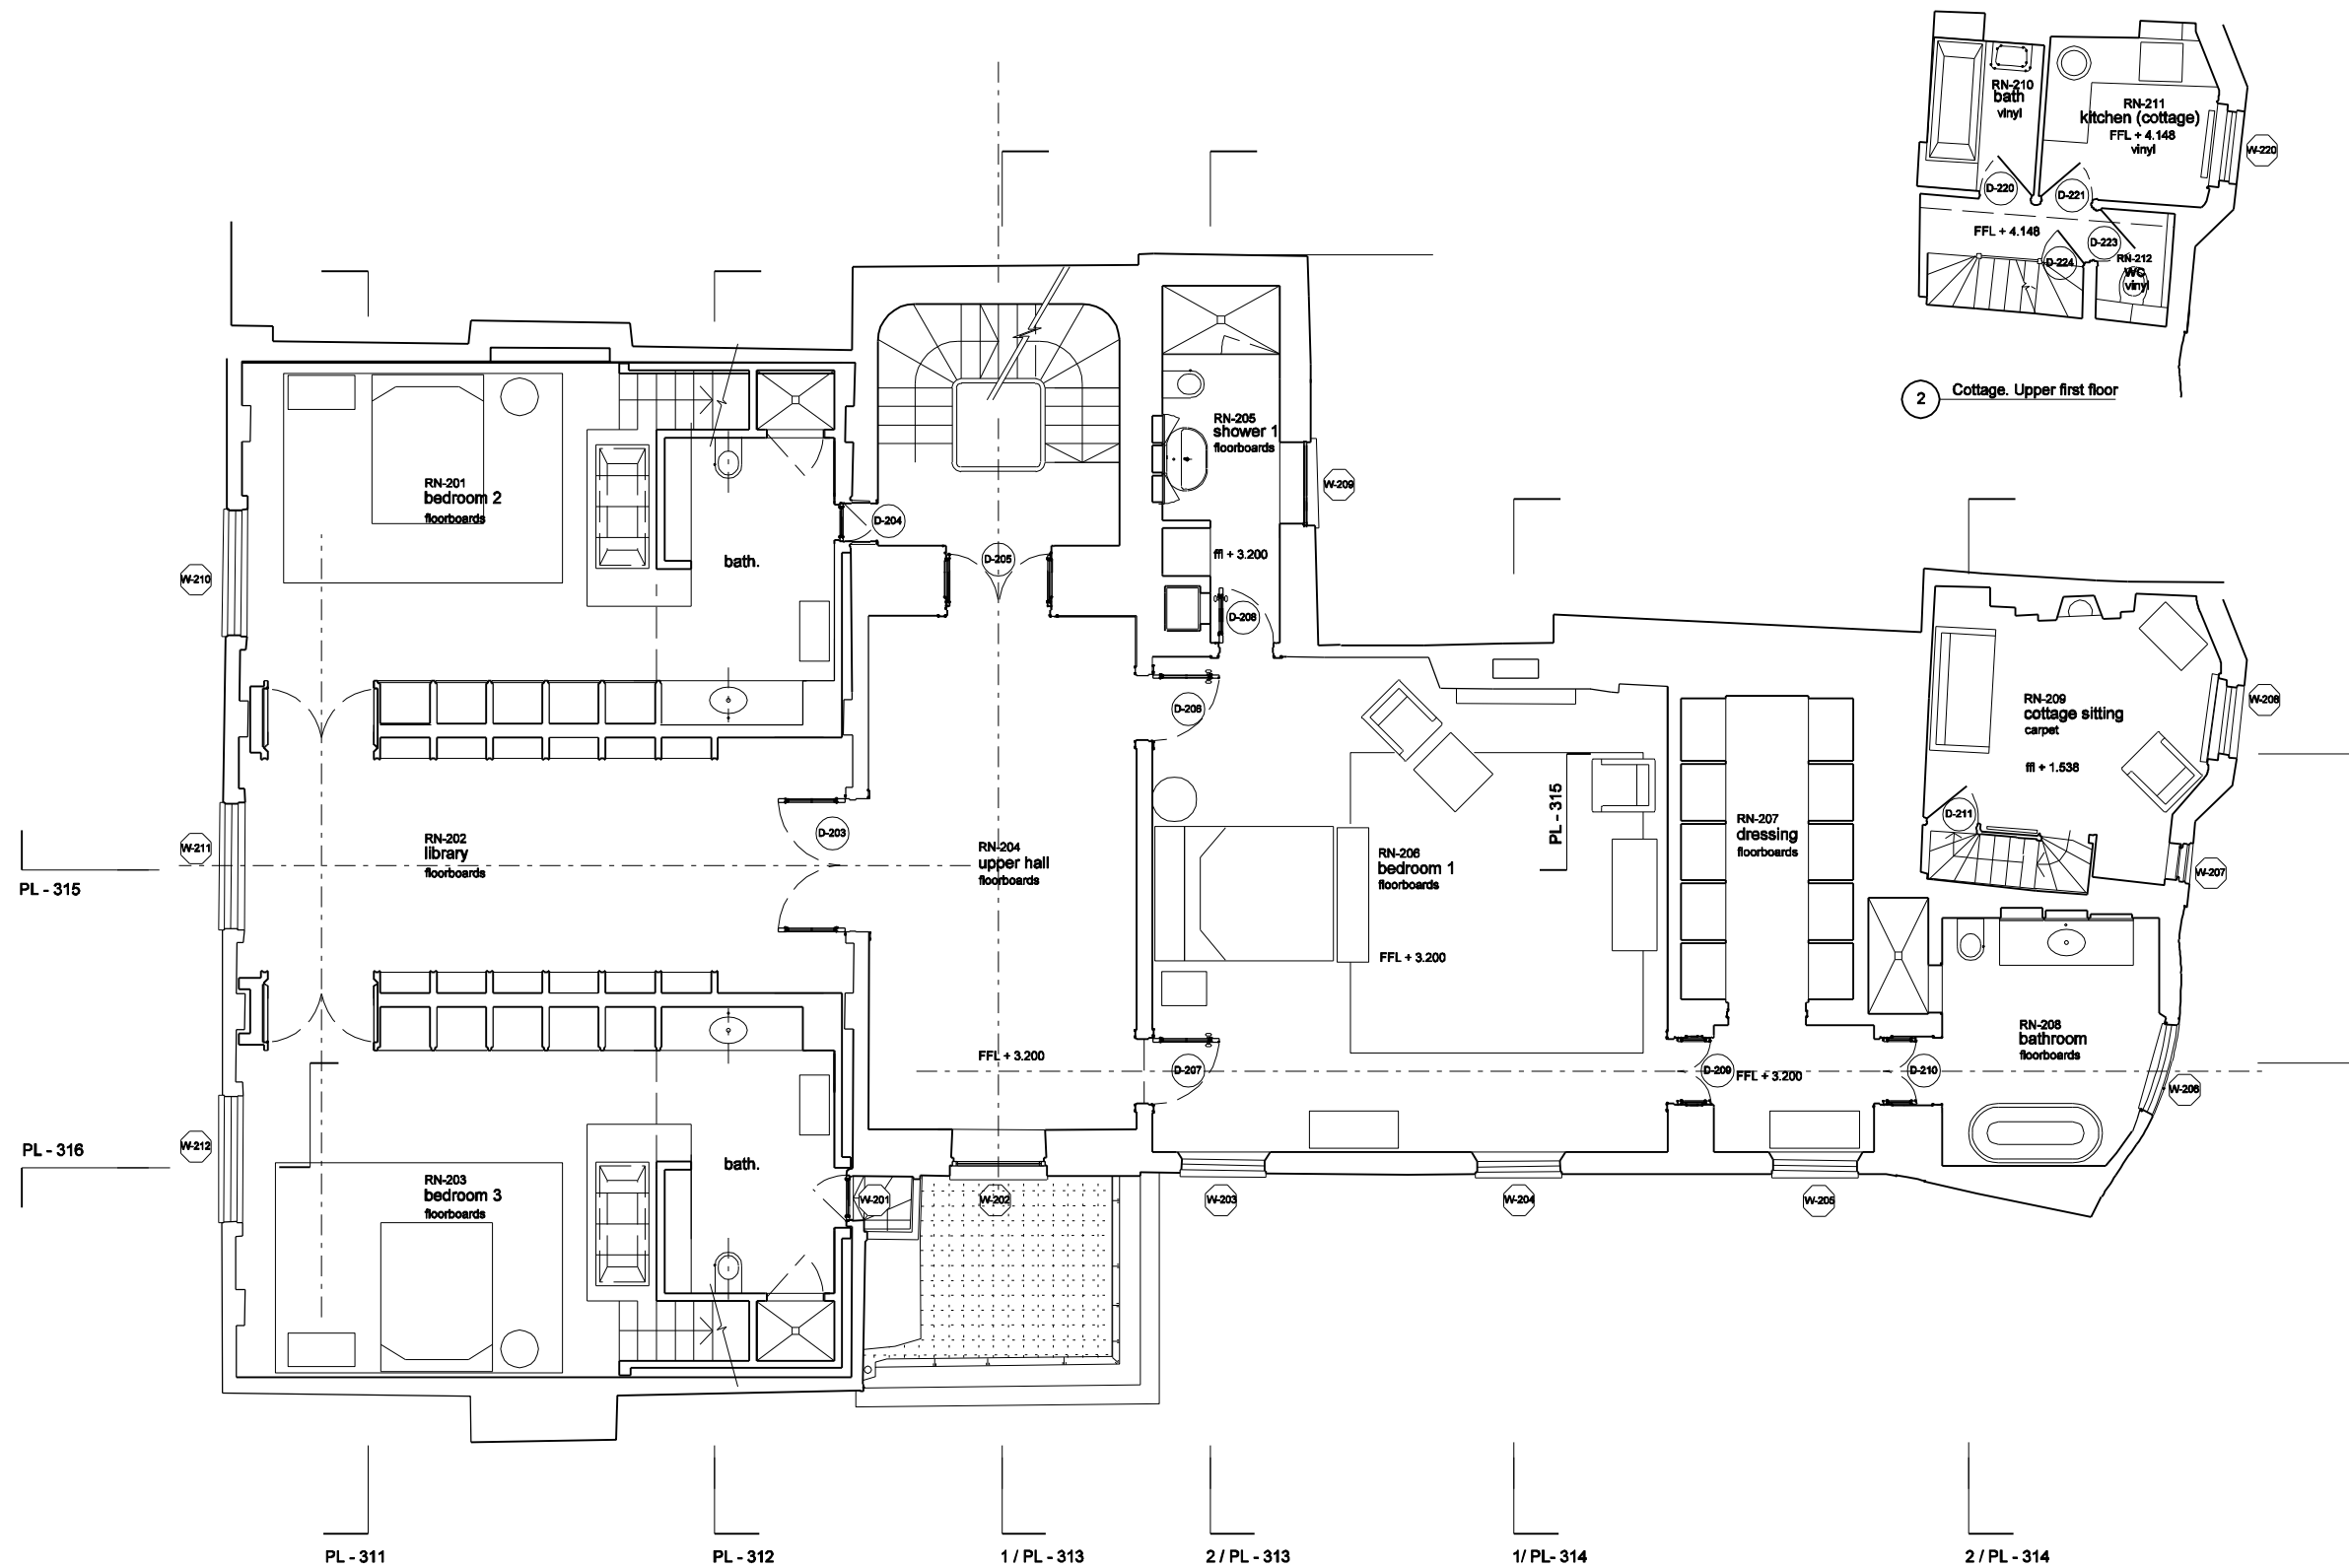

C	14.07.09	Planning submission
B	21.04.09	Planning submission
A	03.03.09	Planning submission Room number amended
/	23.02.09	Planning submission
rev	date	amendment
project	Romney House	


scale	1:100 @ A3
drawing	Proposed First Floor
drawing no	PL 112 C

Paul+O Architects Ltd
unit 8, 73 maygrove road
west hampstead
london nw6 2eg
t/f +44 020 7604 3818
mail@paul-o-architects.com

Do not scale drawing
All dimensions to be checked on site

The ownership of the copyright of this drawing is retained by the architect whose consent must be obtained before any use or reproduction of the drawing or part thereof can be made.

This drawing should be read in conjunction with all other relevant documentation

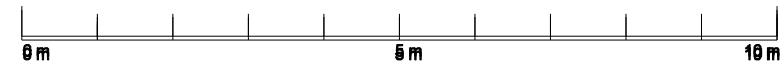


rev date amendment
project Romney House

drawing no
PL 113 C

unit 8, 73 maygrove road
west hampstead
london nw6 2eg
t/f +44 020 7604 3818
mail@paul-o-architects.com

notes

Do not scale drawing
All dimensions to be checked on site
The ownership of the copyright of this drawing is retained by the architect whose consent must be obtained before any use or reproduction of the drawing or part thereof can be made.
This drawing should be read in conjunction with all other relevant documentation

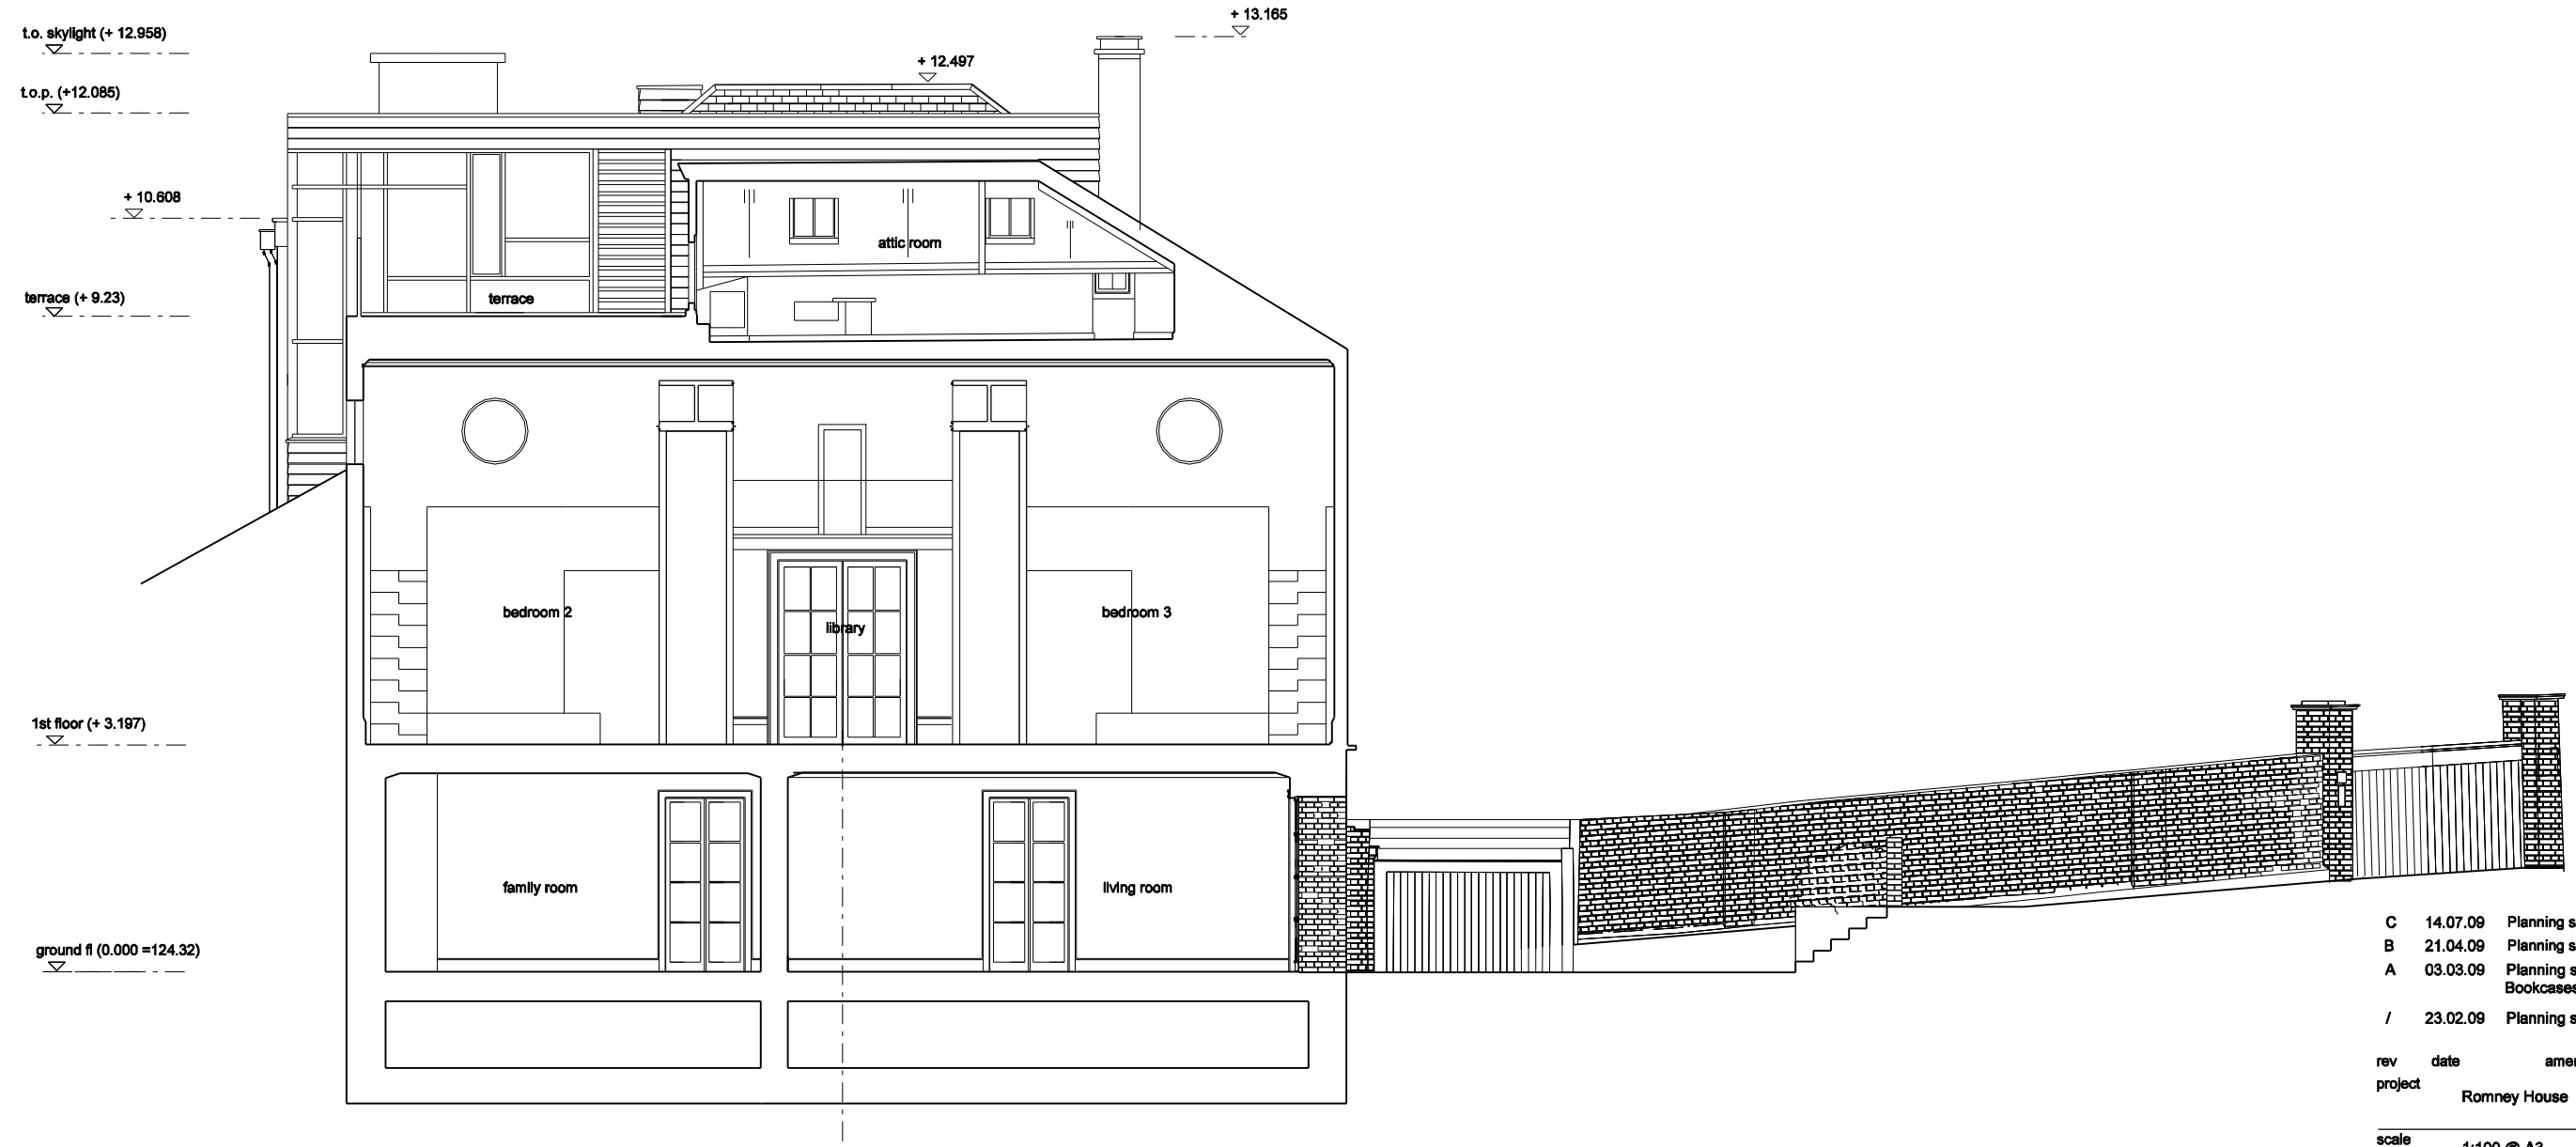

C	14.07.09	Planning submission
B	21.04.09	Planning submission
A	03.03.09	Planning submission Bookcases amended
/	23.02.09	Planning submission

rev	date	amendment
project		Romney House

scale	1:100 @ A3 1:50 @ A3
-------	-------------------------

drawing	Proposed Section BB
---------	---------------------

drawing no	PL 312 C
------------	----------

Paul+O Architects Ltd

unit 8, 73 maygrove road
west hampstead
london nw6 2eg
t/f +44 020 7604 3818
mail@paul-o-architects.com