

Flat 2

Clay tiles repaired where damaged

Code 6 lead flashing above brick soldier course

Openable roof light with frosted glazing


Red brick to match existing

White painted hardwood window frames

Double glazed windows in design to match existing

Side windows

Bespoke office furniture to bay window

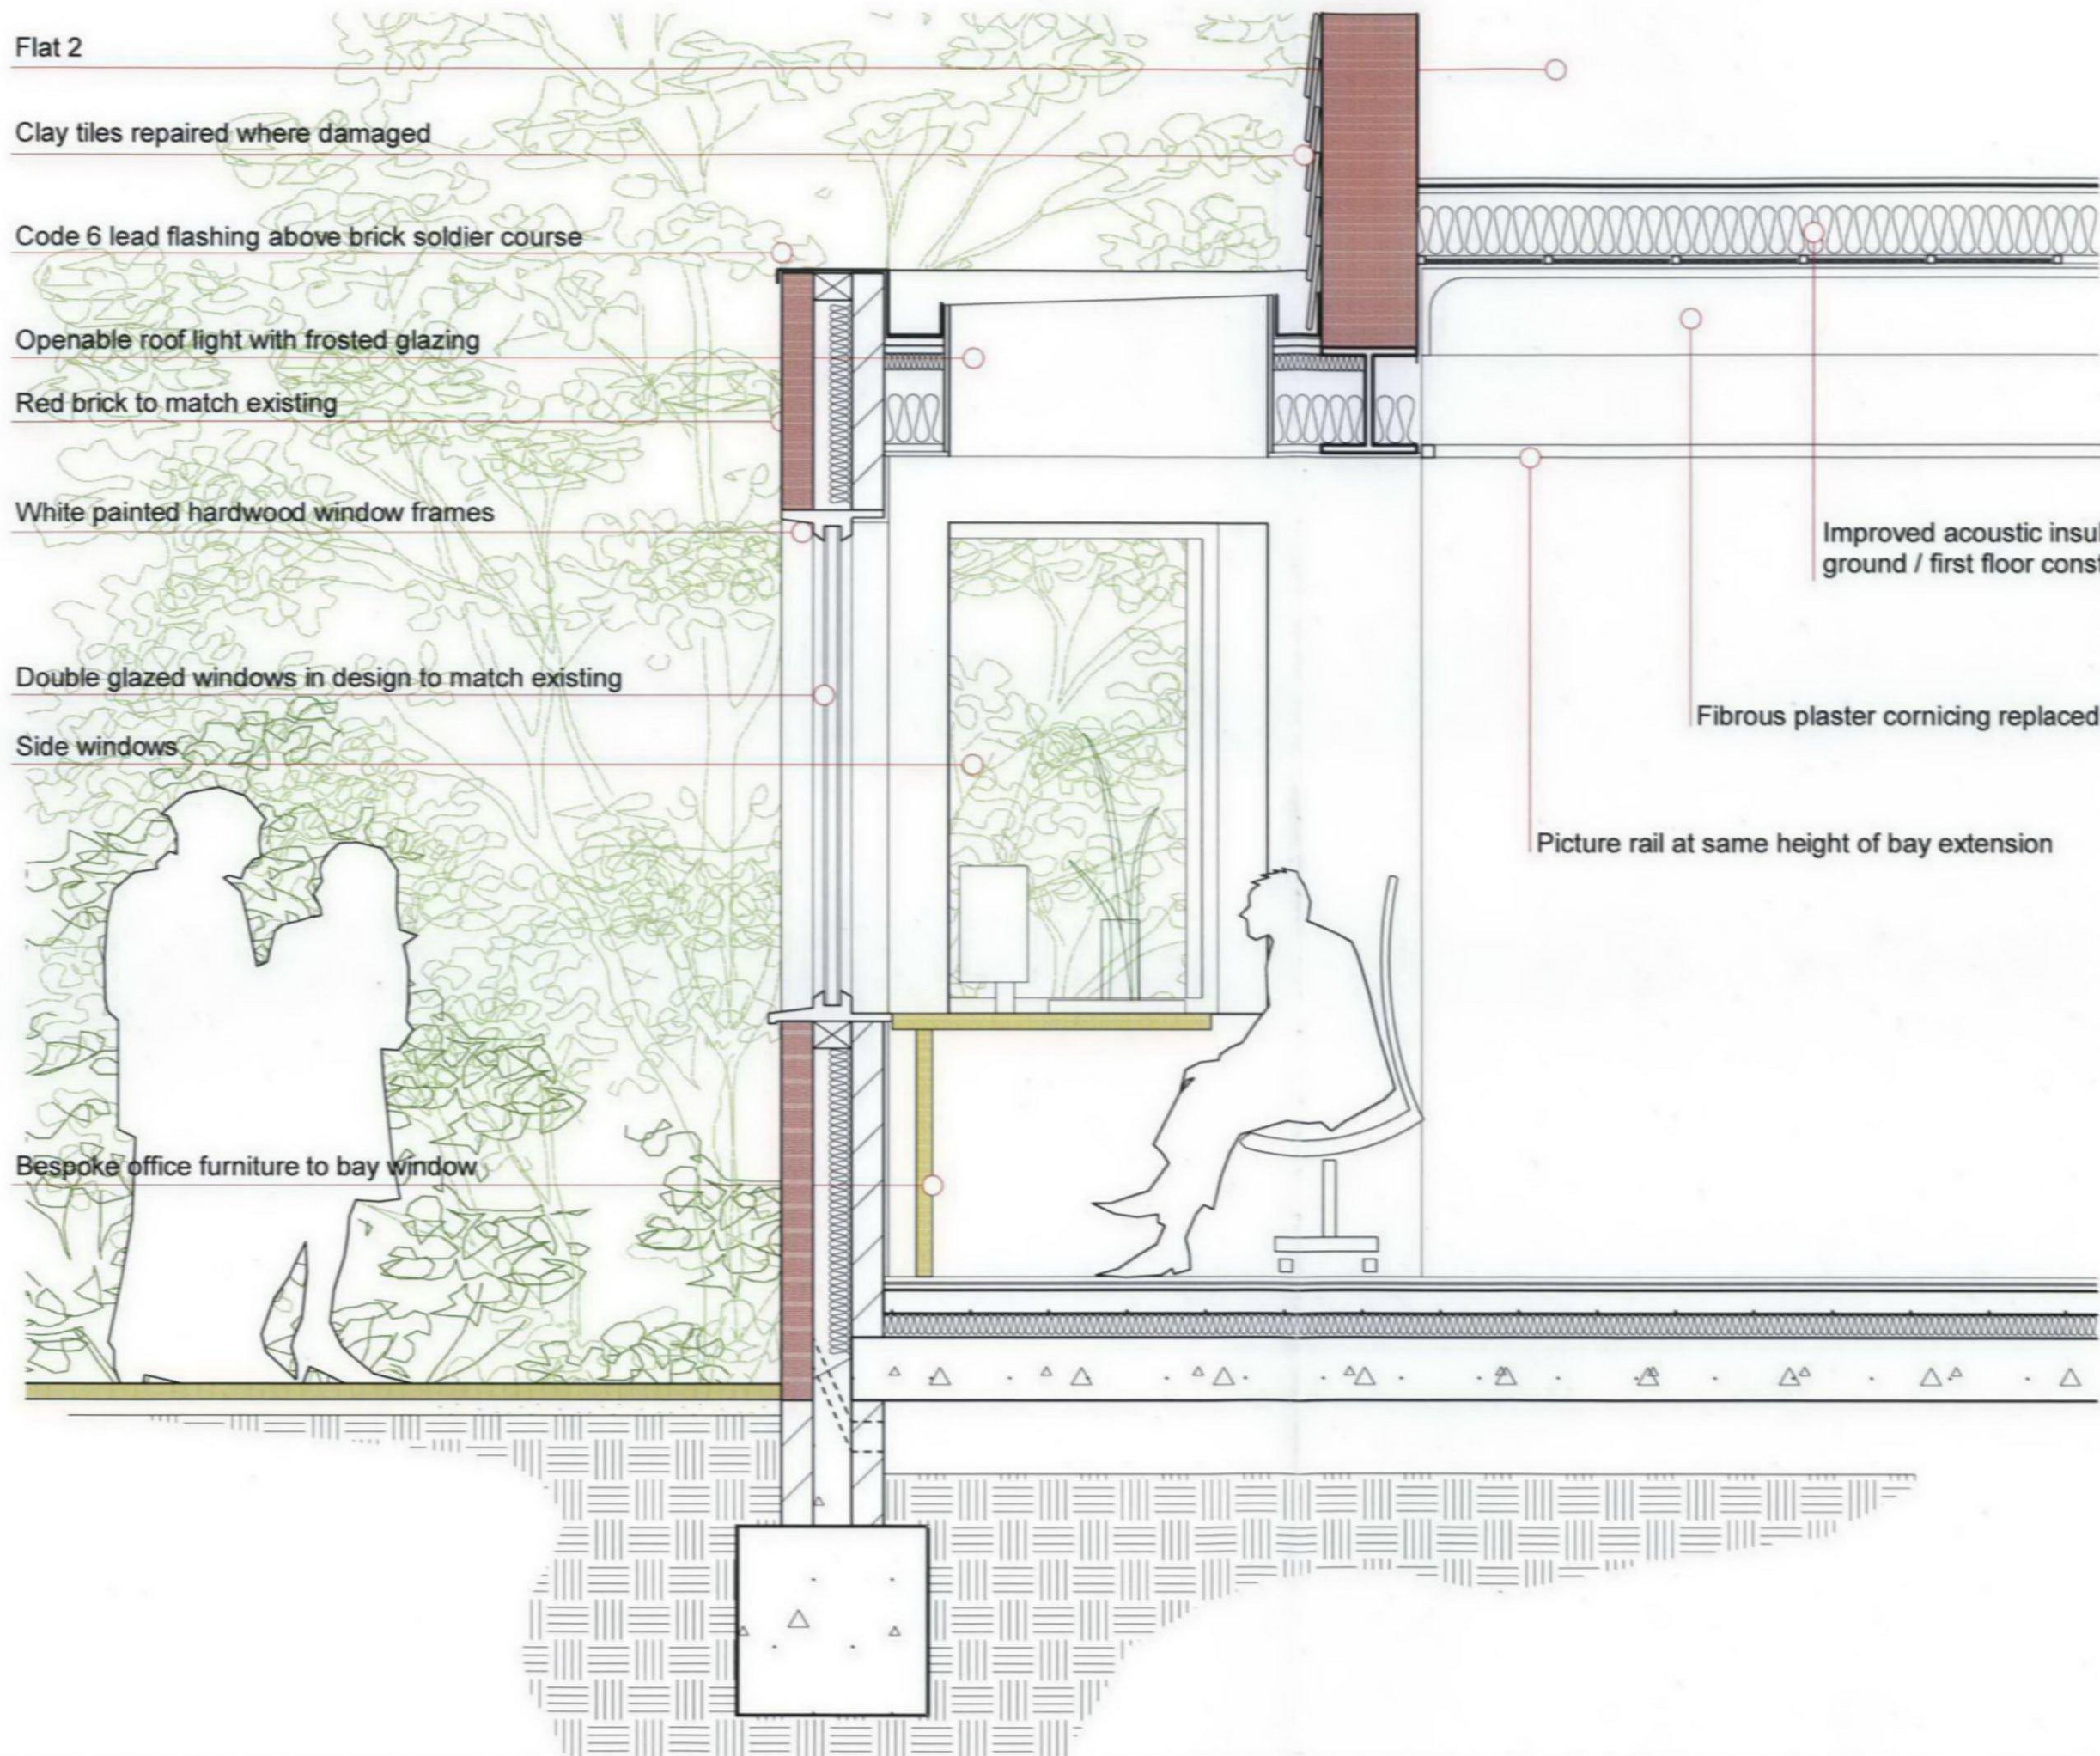

RECEIVED
30 JUN 2009

Planning

10 Wadham Gdns,
London, NW3

for

David and Marion
Cohen

0101-LS(0)101-rev00

Scale: 1:20 @ A3
Date: June 2009

Section through new
bay: proposed