


1. This drawing is copyrighted
2. Use figured dimensions only. Do not scale.
3. Contractors to notify architect immediately of any dimensional discrepancy .

Revisions:

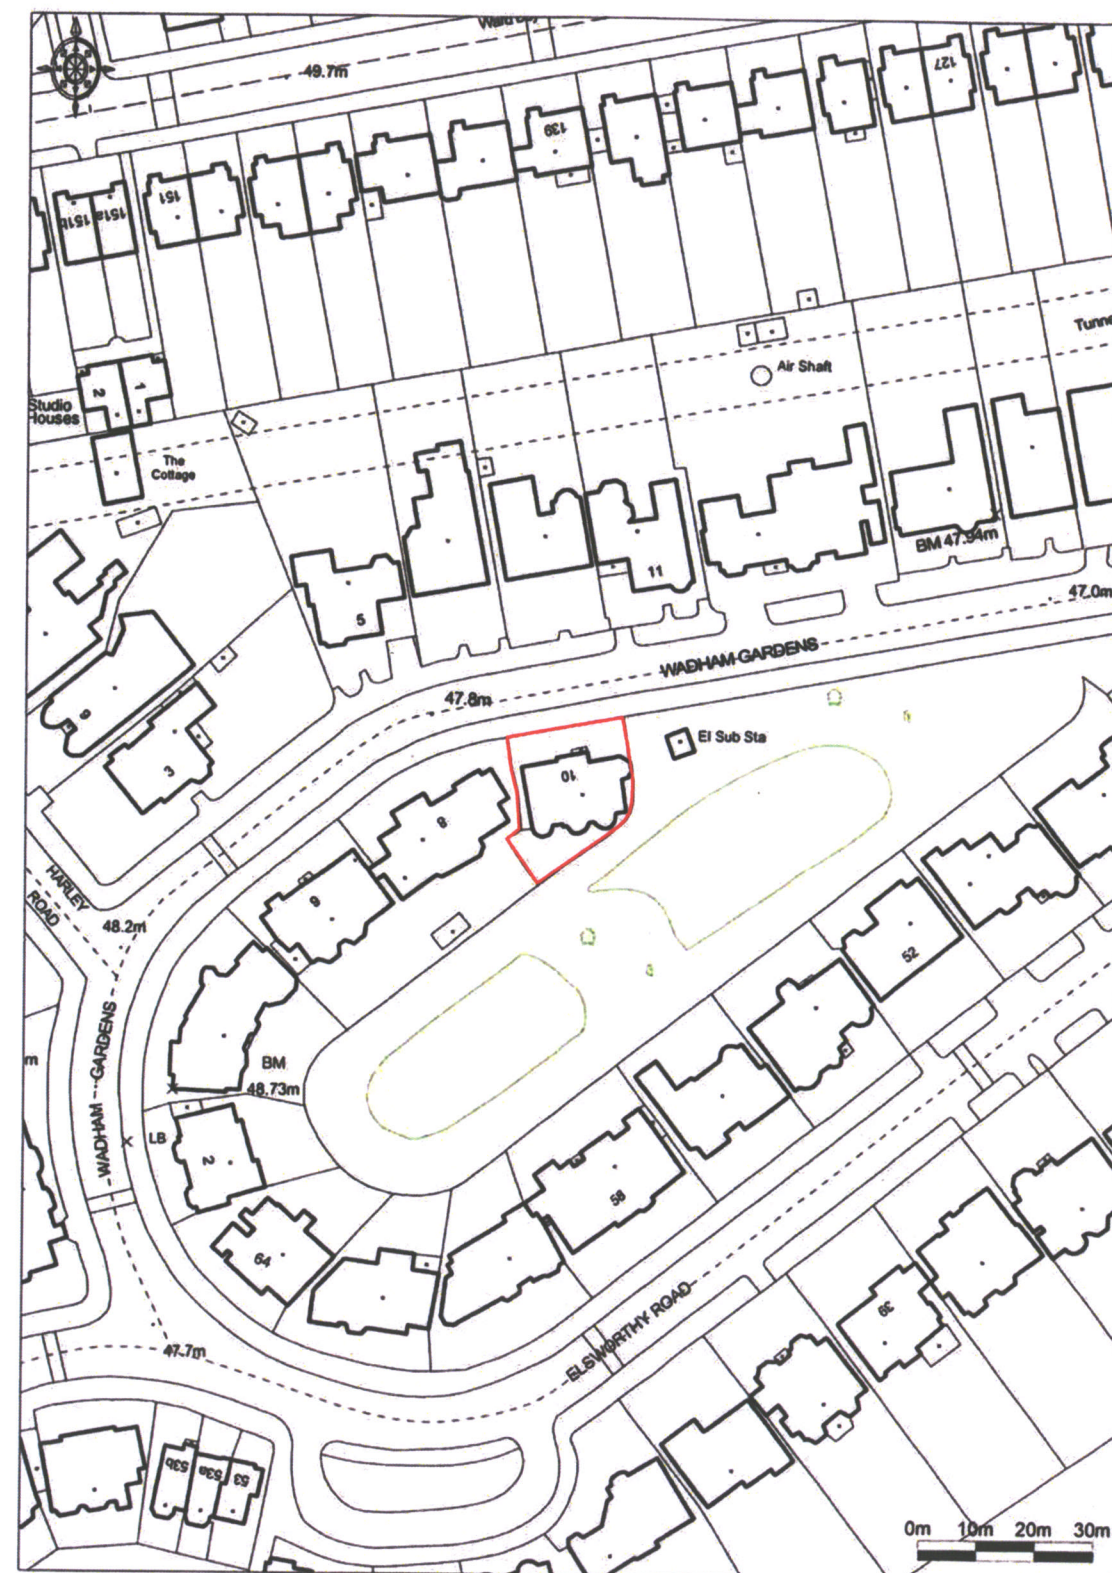

© Crown Copyright 2008. All rights reserved. Licence number 100020449. Plotted Scale - 1:1250

drawing status:

PLANNING

job title:

10 WADHAM GARDENS
London, NW3 3DP

client:

David and Marion Cohen

drg. title:

OS Map Site / Location Plan

drawn:	audited:	date:	scale:
eb	eb	07/2008	1:1250

job No:	dir. No:	rev:
0101	PL(0)01	/