




N

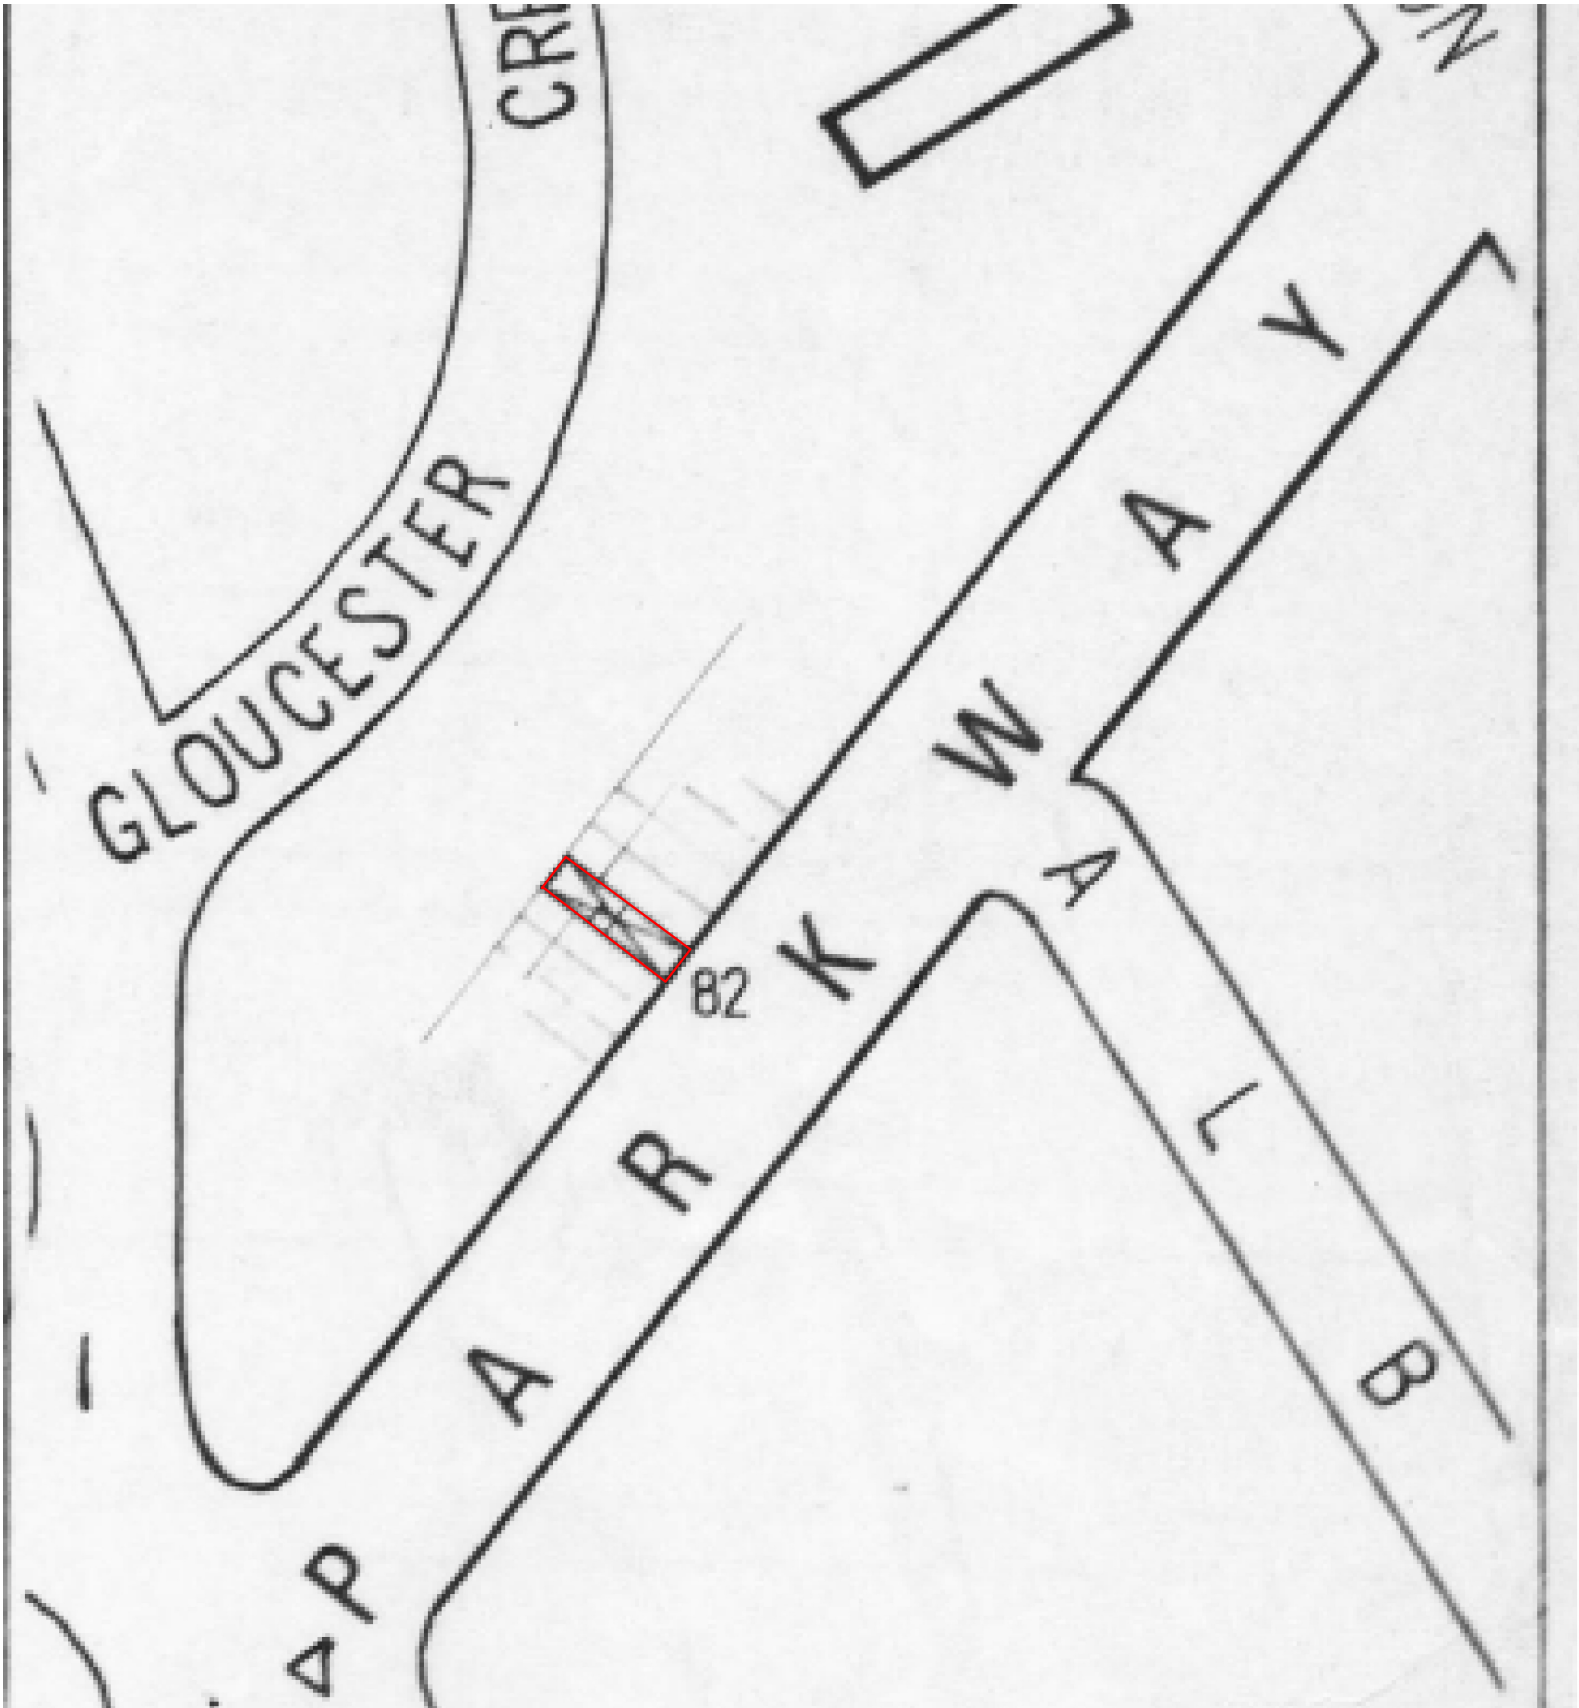

LOCATION PLAN

SCALE = 1:500

NOTES :

PI	AW	04-09	ISSUED FOR PLANNING APPLICATION
REV	BY	DATE	DETAILS

CLIENT :
MR E CHEE

PROJECT :
82 PARKWAY
CAMDEN
LONDON
NW1 7AN

DRAWING TITLE :
LOCATION PLAN

SCALE : 1:500 @ A1	DATE : 06-04-09
DRAWN : AW	CHECKED : YT
ENGINEER : AW	APPROVED : YT

AMA
Consulting
Structural Engineers
52 Highview Gardens, Edgware, Middlesex HA8 9UF
Tel / Fax : 020 8958 6328

DRAWING NO. : 248/02	REVISION : P1
-------------------------	------------------