
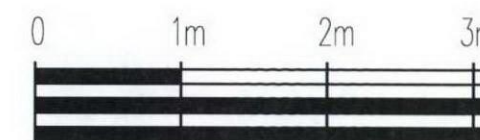


Contractors must check all dimensions on site.
Only figured dimensions are to be worked from.
Discrepancies must be reported to the Architect before proceeding.
This drawing is Copyright.

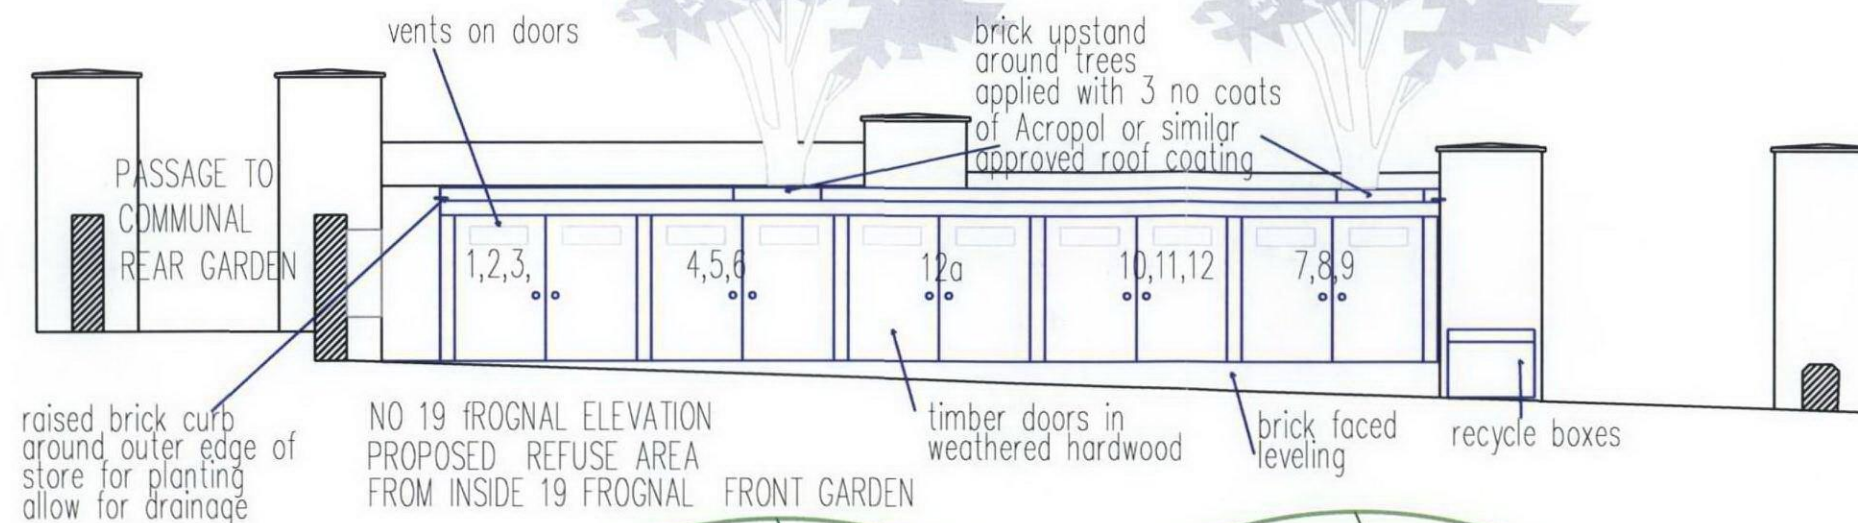

Scale in meters

RECEIVED
21 JUN 2009

REVISION	DR'N	CH'KD	DATE

RECEIVED
21 JUN 2009

CLIENT
19 Frognal Ltd.

PROJECT
No 19 Frognal
London NW3 6AR

DRAWING
PROPOSED PLAN
AND ELEVATION

SCALE
1:50 @ A3

DATE
june 2009

DRAWING No.
SK06

DRAWN BY
MJG

CHECKED BY

MJ3 Architects

Mojgan Jahanshahi Green BSc(Hons) Dip
Arch RIBA

Flat 3, 32 Heath Drive
London NW3 7SB

T (0207) 435 7790

M 07970 835135

E mojgan.green@mistral.co.uk

