

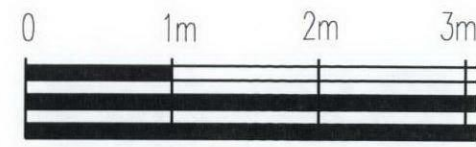


Contractors must check all dimensions on site.
Only figured dimensions are to be worked from.
Discrepancies must be reported to the Architect before proceeding.
© This drawing is Copyright

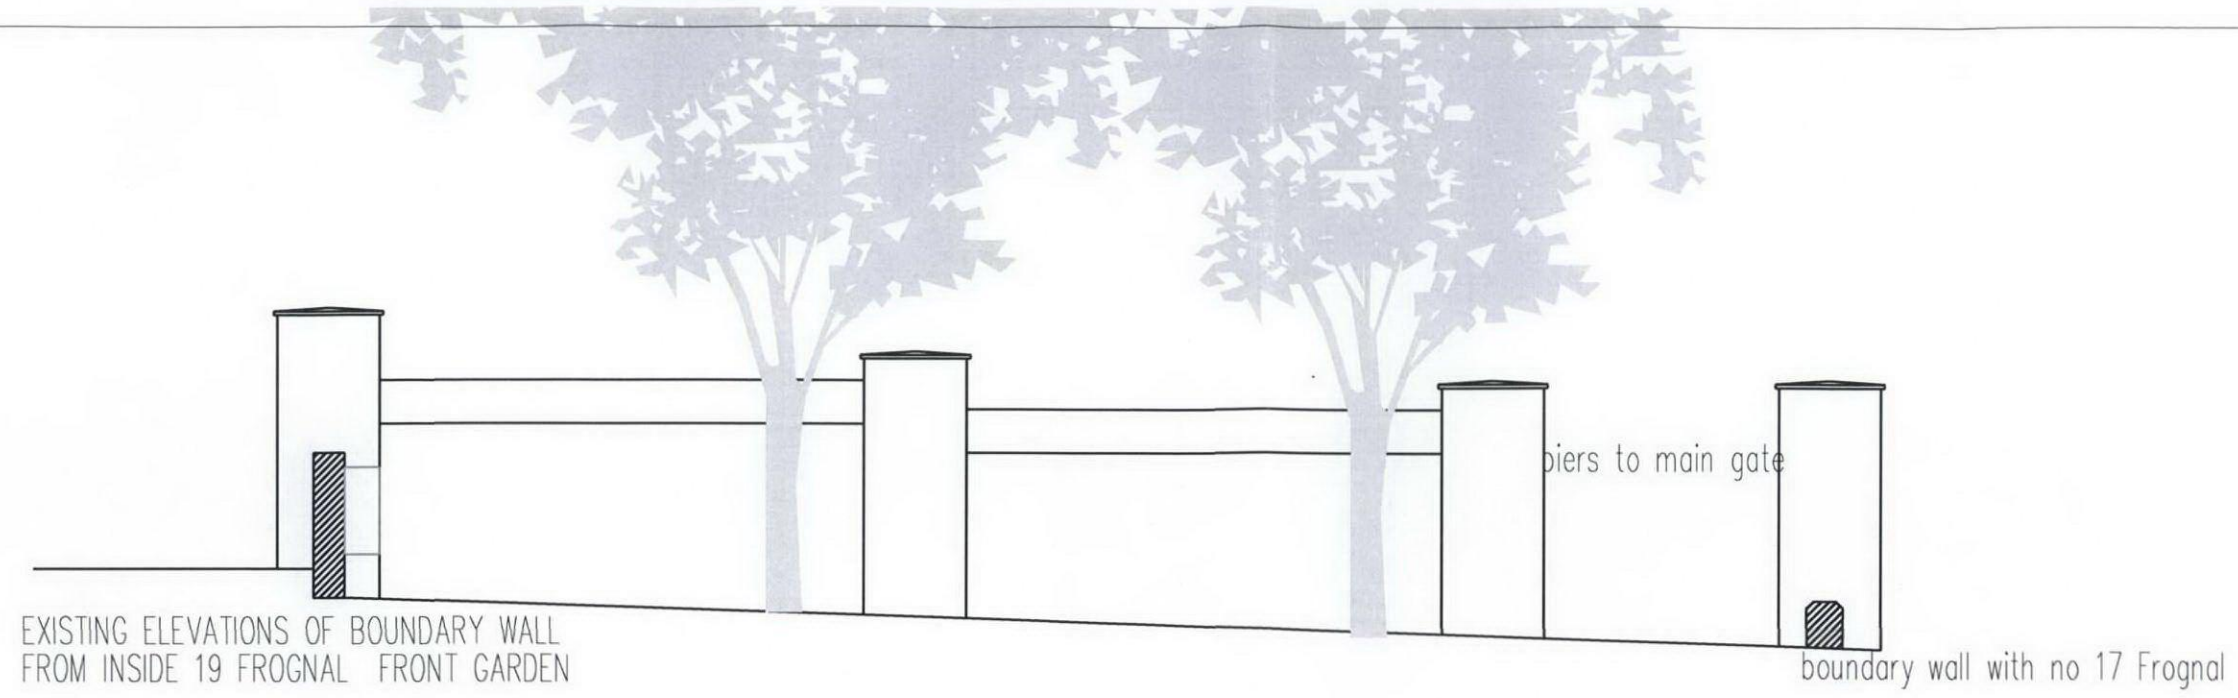

Scale in meters

RECEIVED
21 JUN 2009

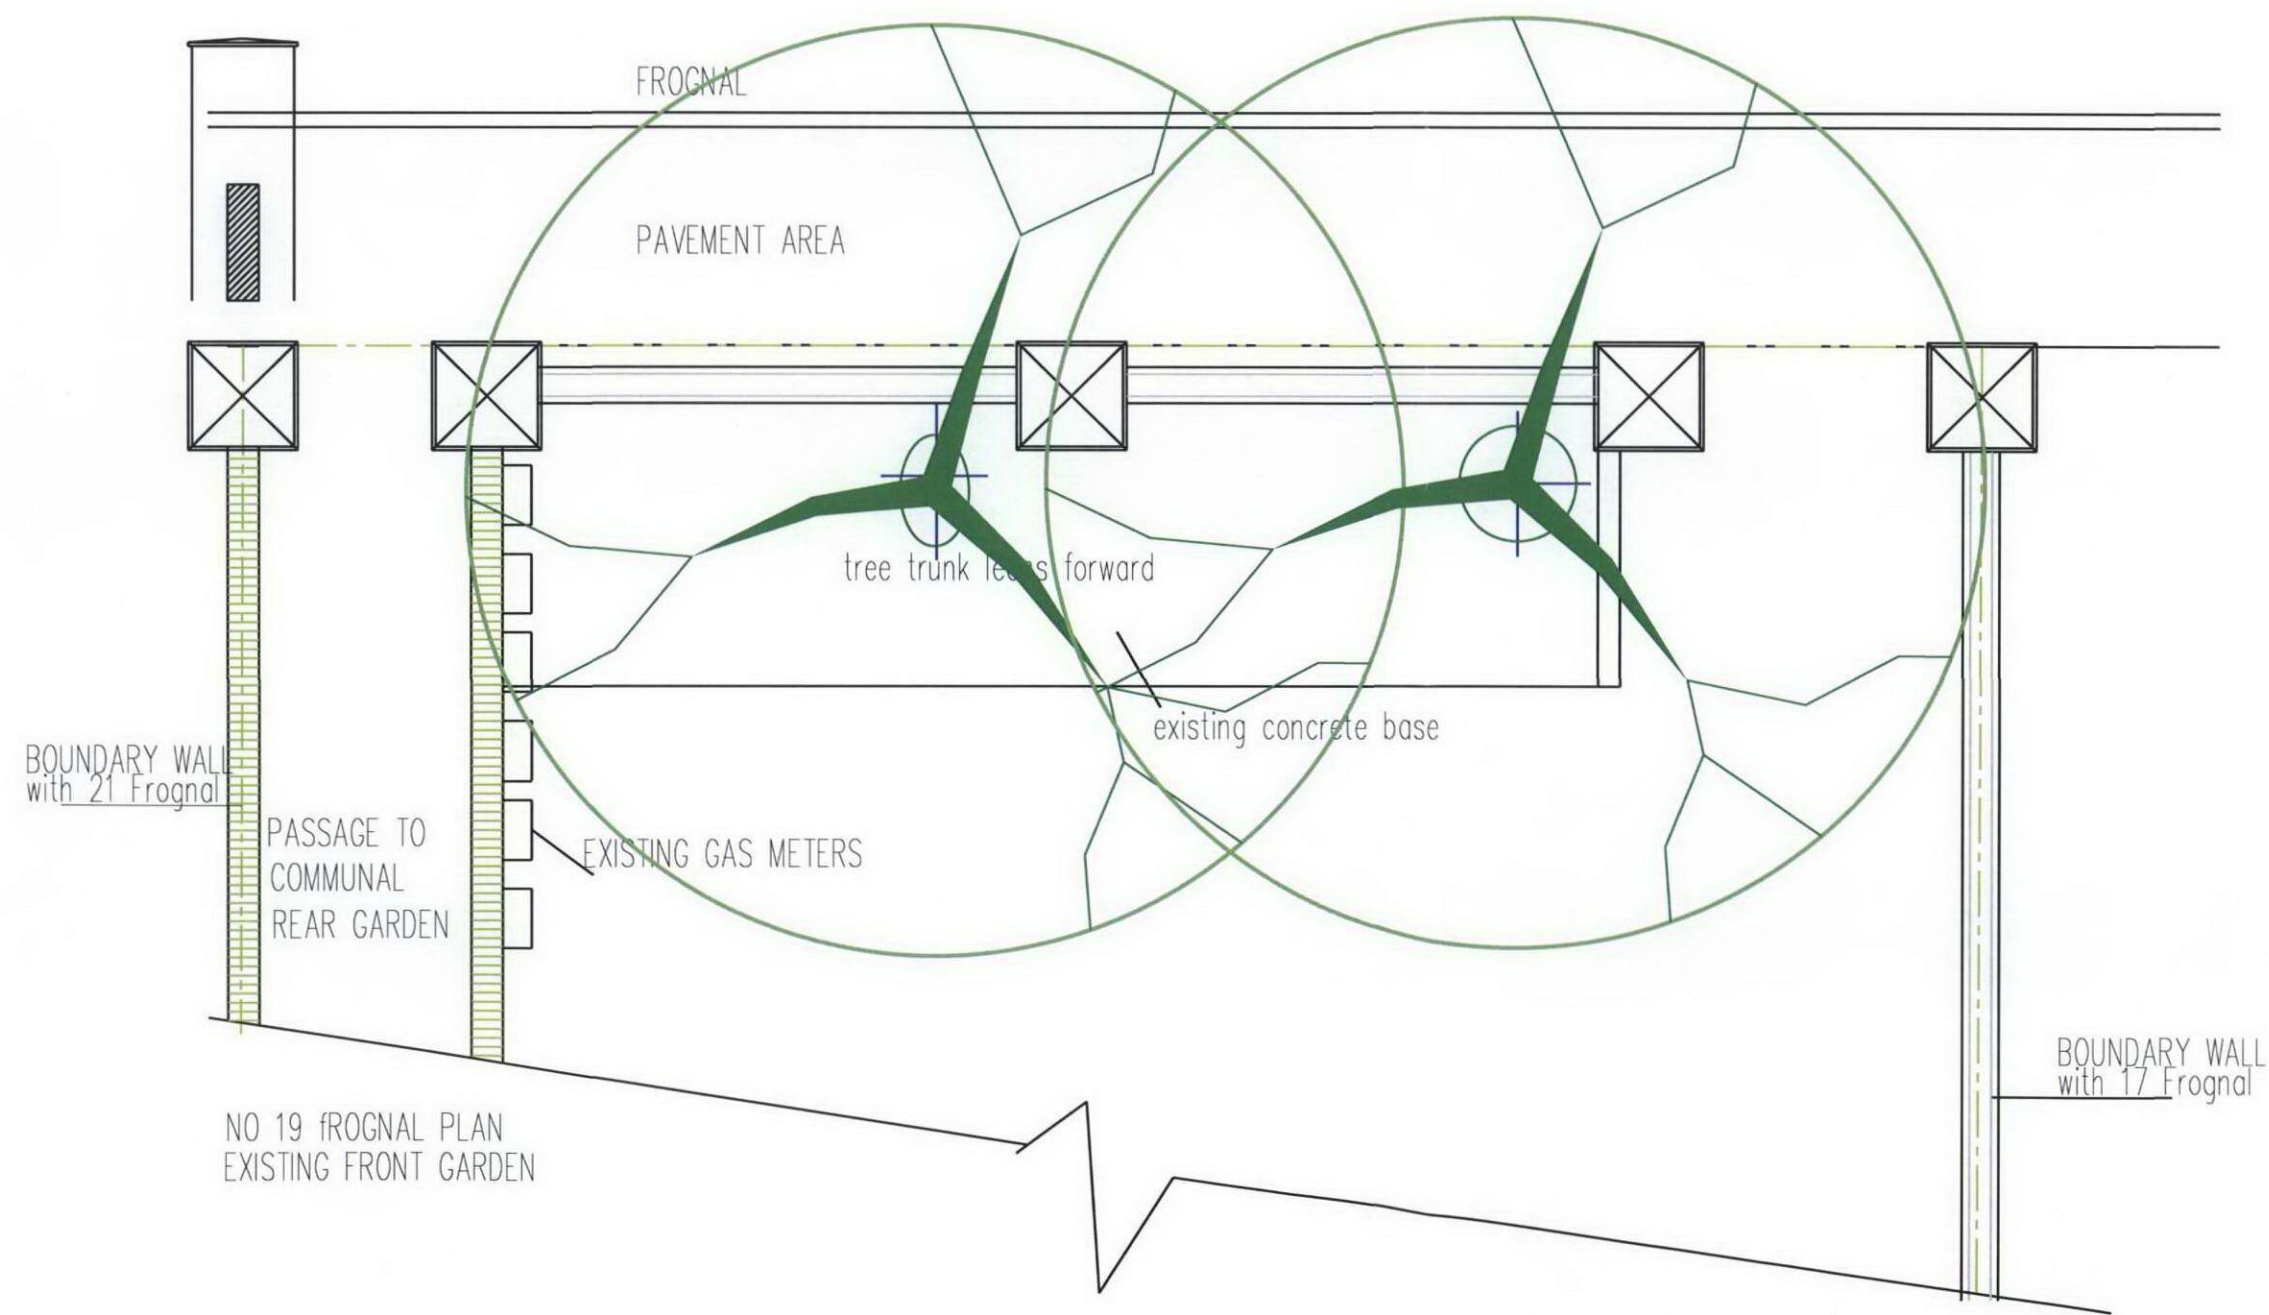

REVISION	DRN	CHKD	DATE

CLIENT
19 Frognal Ltd.

PROJECT
No 19 Frognal
London NW3 6AR

DRAWING
EXISTING PLANS
AND ELEVATIONS

SCALE
1:50 @ A3

DATE
June 2009

DRAWING No.
SK05

DRAWN BY
MJG

CHECKED BY

MJ3 Architects
Mojgan Jahanshahi Green BSc(Hons) Dip
Arch RIBA

Flat 3, 32 Heath Drive
London NW3 7SB

T (0207) 435 7790
M 07970 835135
E mojgan.green@mistral.co.uk