


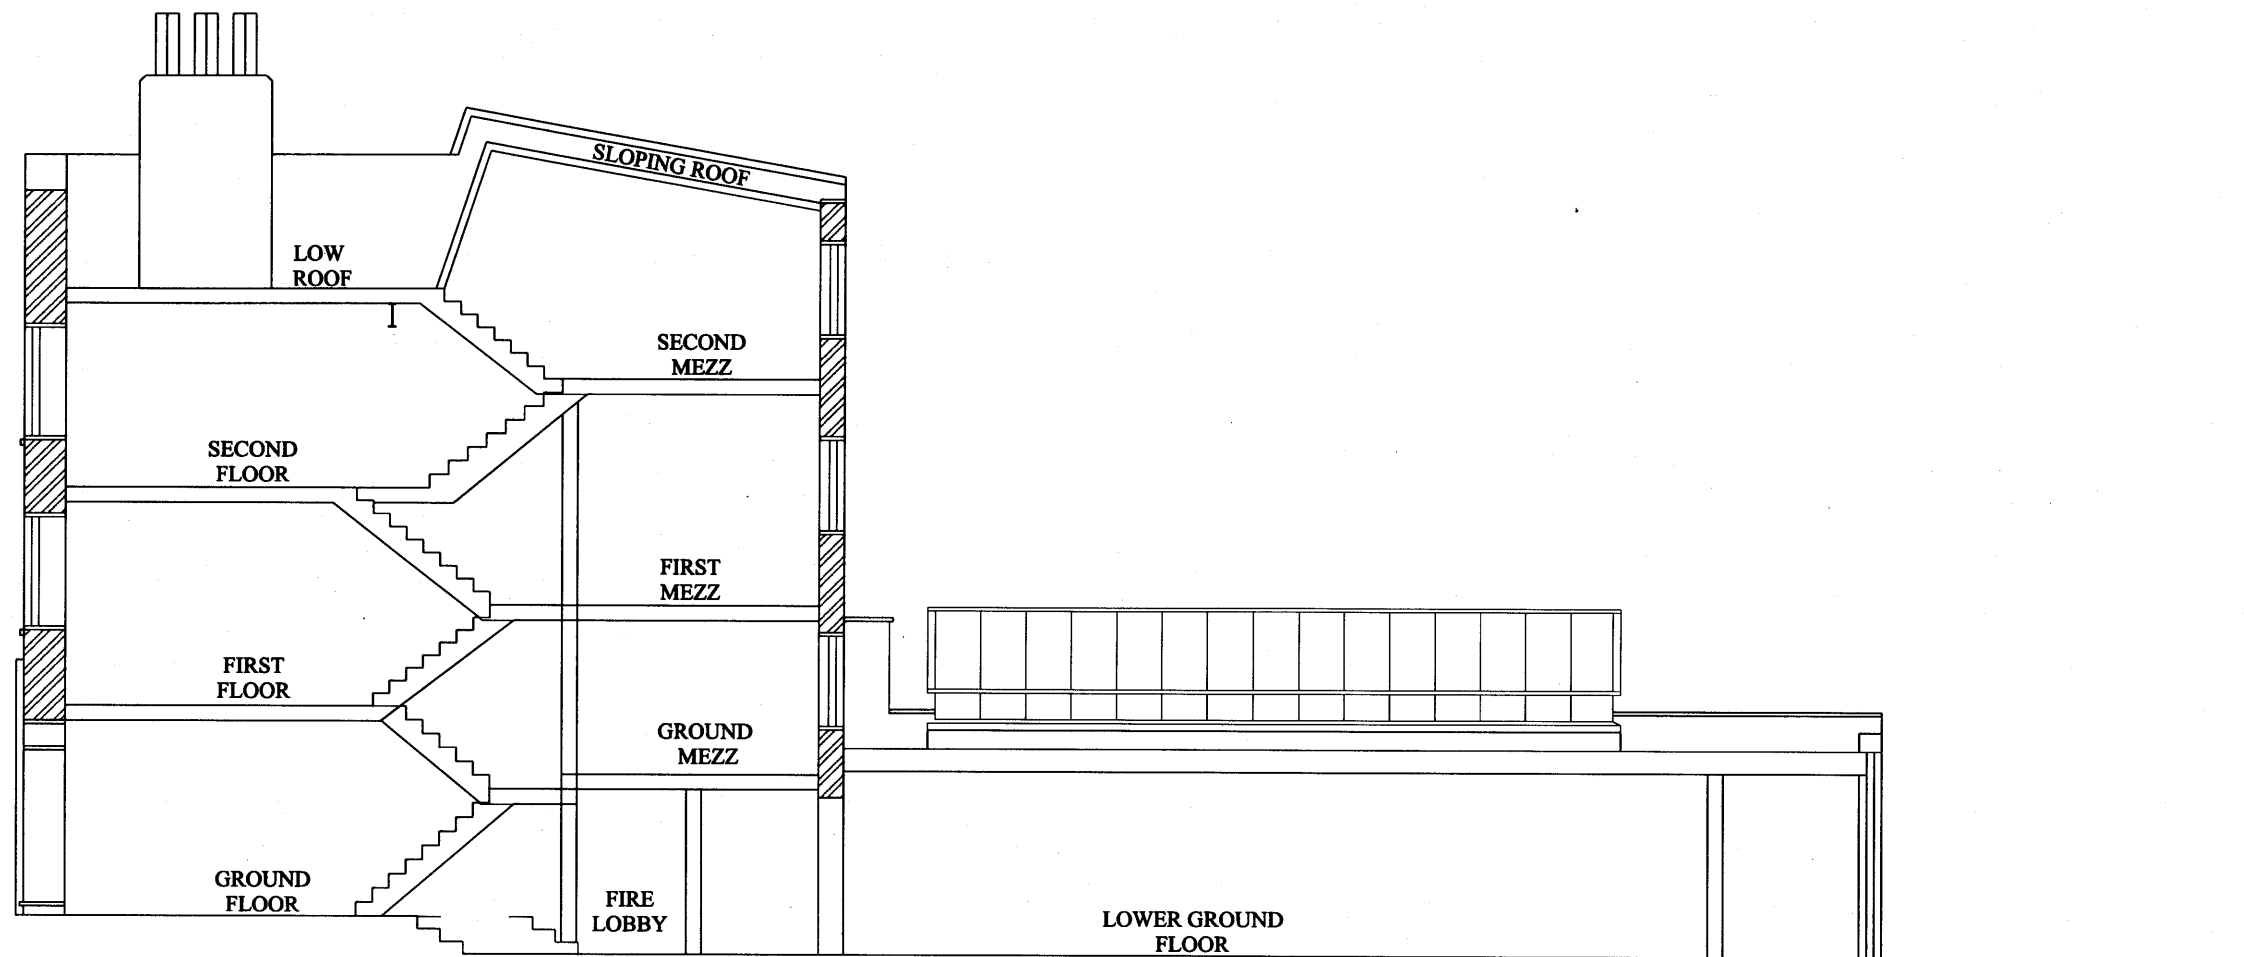

LONG SECTION

NOTES:

RECEIVED
15 JUN 2009

PI	AW	21/05/09	ISSUED FOR PLANNING APPLICATION
REV	BY	DATE	DETAILS

CLIENT:

MR E CHEE

PROJECT:
82 PARKWAY
CAMDEN
LONDON
NW1 7AN

DRAWING TITLE:

LONG SECTION AS
EXISTING

SCALE: 1:50 @ A1	DATE: 21-05-09
DRAWN: AW	CHECKED: YT
ENGINEER: AW	APPROVED: YT

AMA
Consulting
Structural Engineers

52 Highview Gardens Edgware Middlesex HA8 9UF
Tel / Fax : 020 8958 6328

DRAWING NO.: 248/05	REVISION: P1
------------------------	-----------------