



FRONT  
ELEVATION

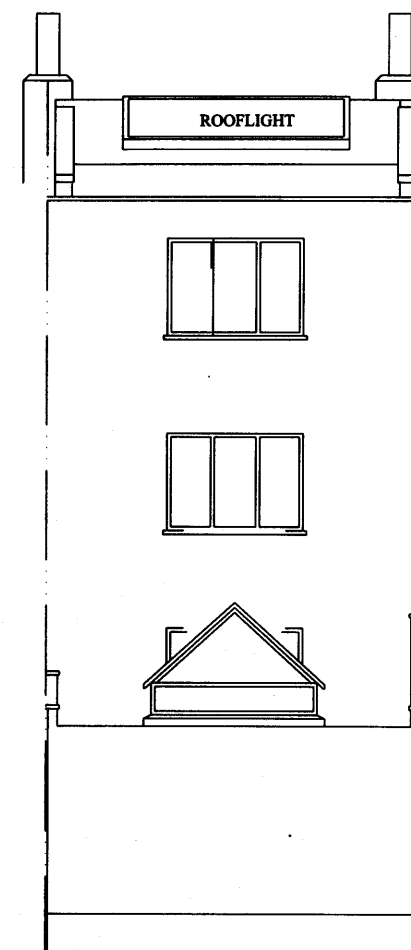


REAR  
ELEVATION

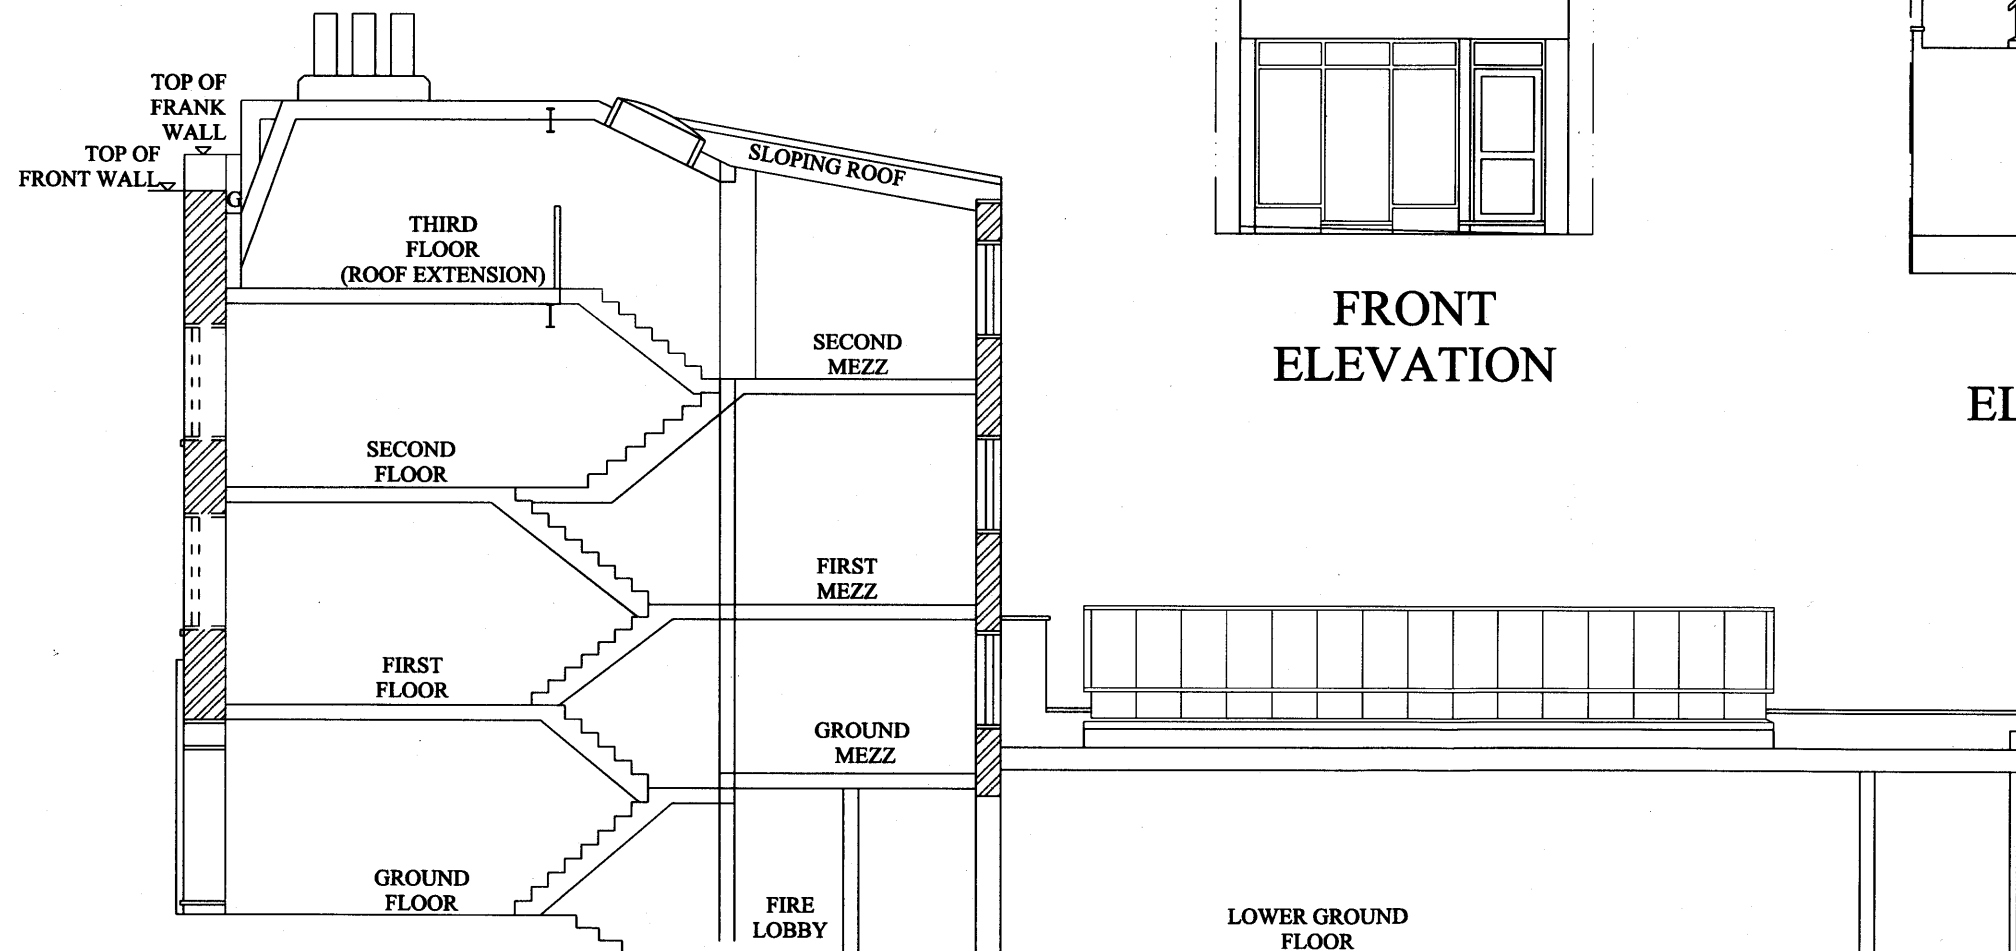

LONG SECTION  
B - B

RECEIVED  
15 JUN 2009

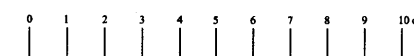

NOTES:

GENERAL:

ROOF:

FLAT ROOF - LEAD

DORMA:

SLATE TO FACE AND CHEEK

SIDE WALL:

BRICKWORK MATCHING EXISTING

RAINWATER GOOD:

BLACK UPVC MATCHING EXTG.

ROOFLIGHT, WINDOWS AND DOORS:

WHITE UPVC FRAME MATCHING EXTG.

FOUL WATER TO BE CONNECTED TO  
EXISTING FOUL WATER SYSTEM (PART OF  
COMBINED SEWER)

SURFACE WATER TO BE CONNECTED TO  
EXISTING SURFACE WATER SYSTEM (PART  
OF COMBINED SEWER)

P1	AW	21/05/09	ISSUED FOR PLANNING APPLICATION
REV	BY	DATE	DETAILS

CLIENT:

MR E CHEE

PROJECT:

82 PARKWAY  
CAMDEN  
LONDON  
NW1 7AN

DRAWING TITLE:

ELEVATIONS AND  
SECTIONS AS PROPOSED

SCALE:	DATE:
1:50 @ A1	21/05/09
DRAWN:	CHECKED:
AW	YT
ENGINEER:	APPROVED:
AW	YT

**AMA**  
Consulting  
Structural Engineers

52 Highview Gardens, Edgware, Middlesex, HA8 9UF  
Tel / Fax : 020 8958 6328

DRAWING NO:	REVISION:
248/14	P1