


Ordnance Survey[®] Superplan Data[®]

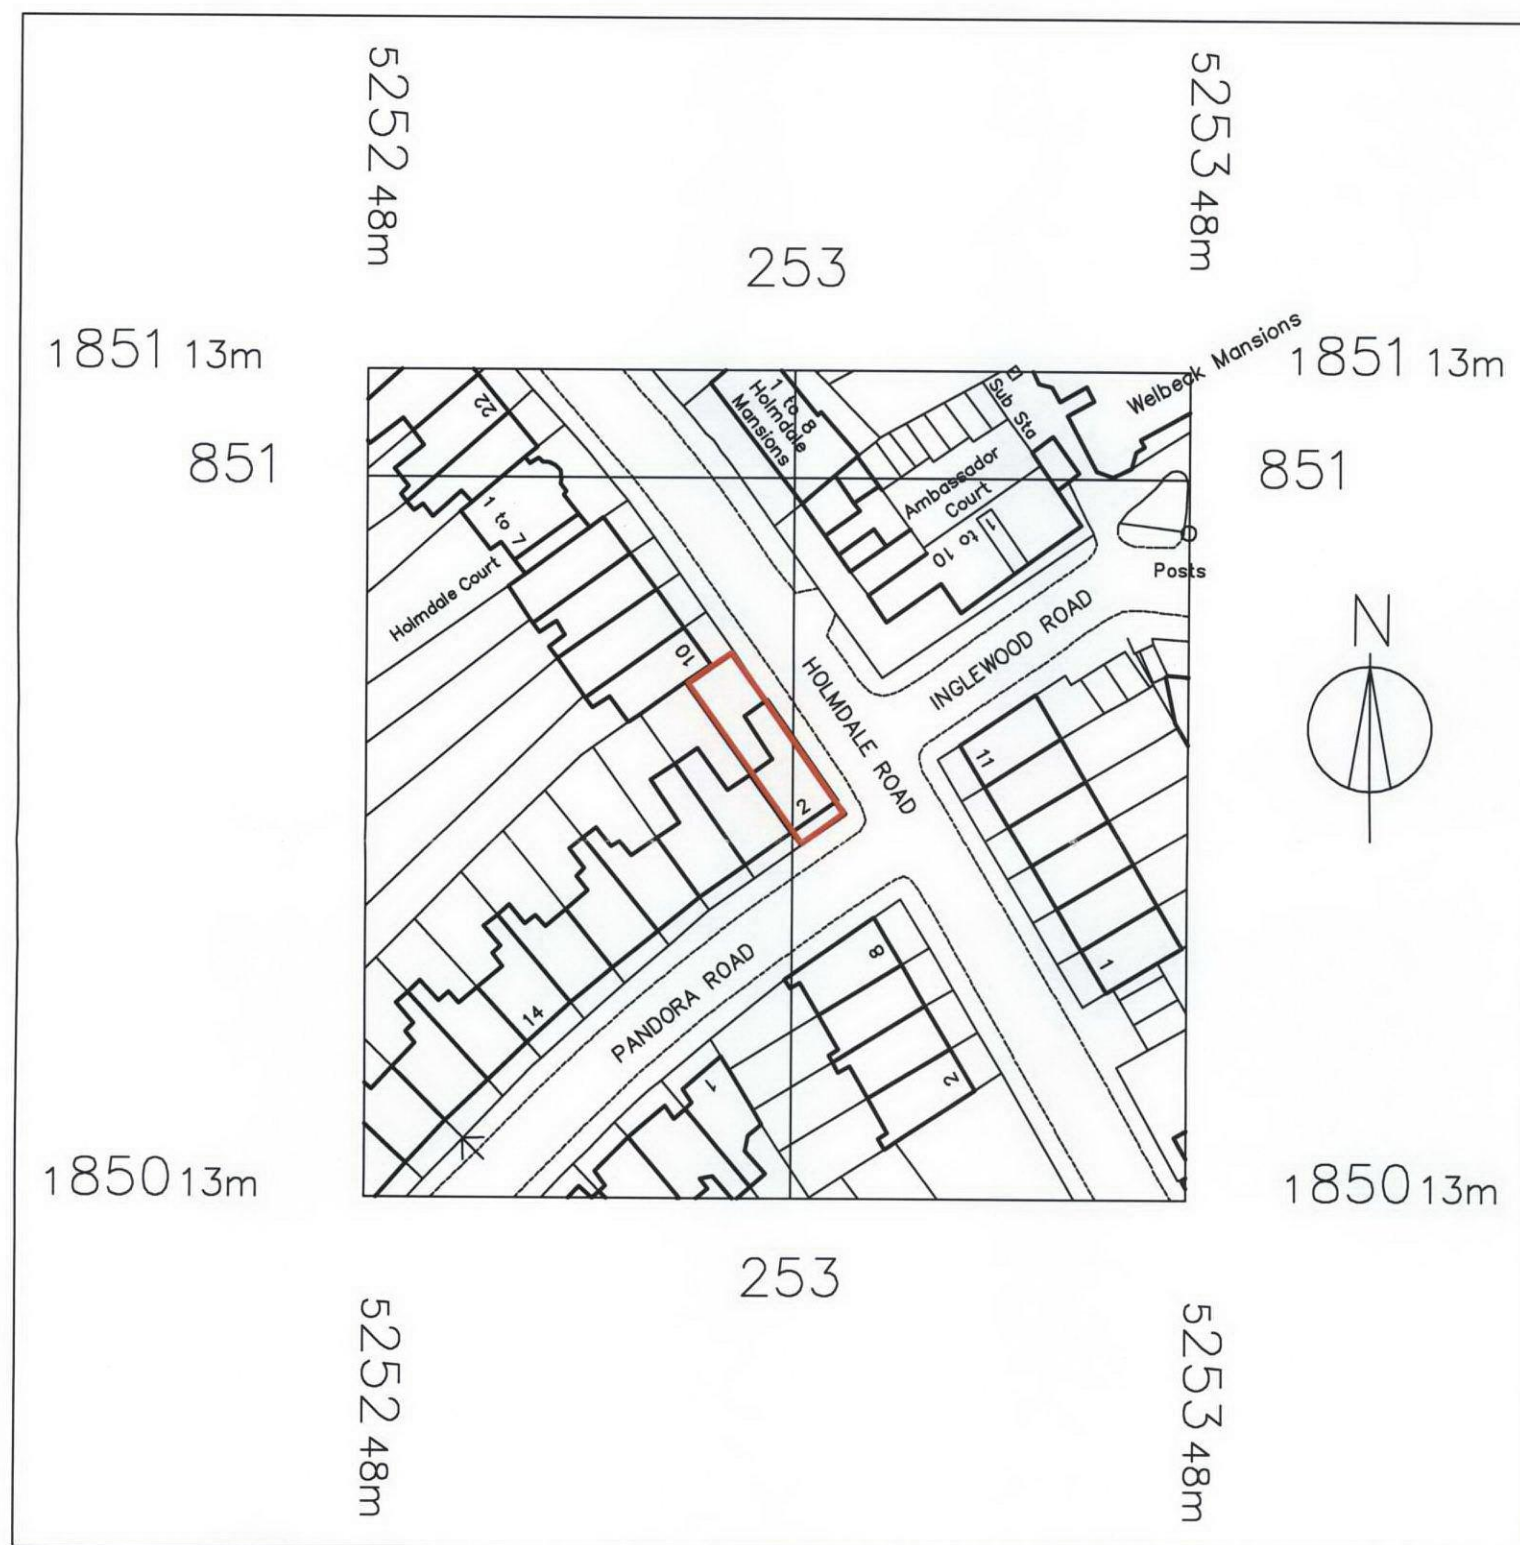

© Crown Copyright 2009

Reproduction in whole or in part is prohibited
without the prior permission of Ordnance Survey.

RECEIVED
16 JUN 2009

-10 0 5 10 20 metres

CARYATID architects 20 Kings Avenue : Muswell Hill LONDON : N10 1PB Tel : 020 8444 6197	TITLE : PROPOSED REFURBISHMENT 2A PANDORA ROAD LONDON NW6 1TT	DRAWING : LOCATION PLAN
Date : 16-06-2009	Scale : 1:1250 (A4)	Drwg No. : PA2-000