


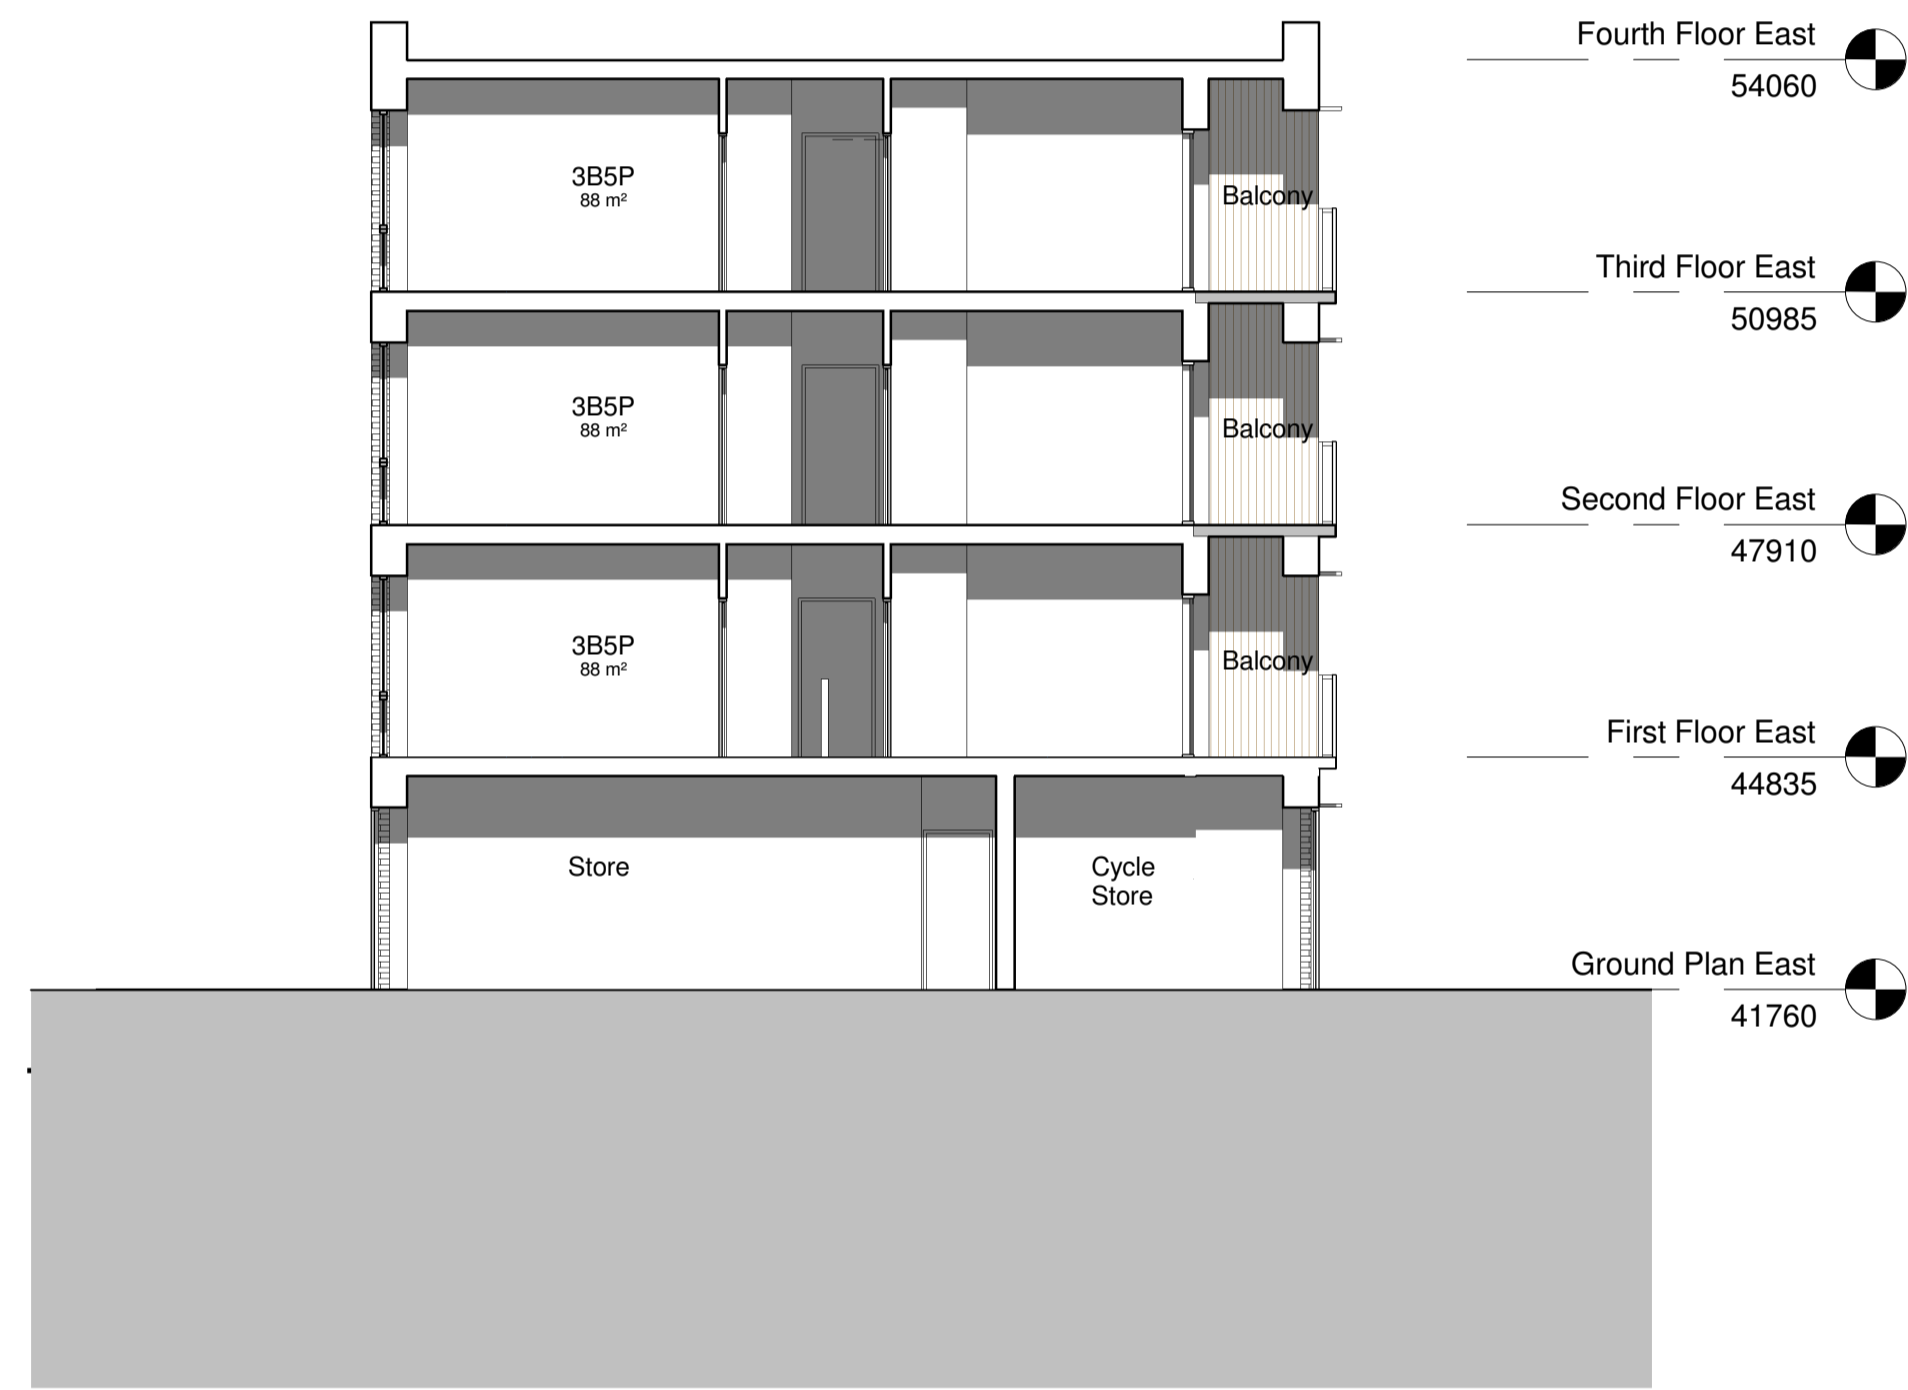

1 Section CC
1 : 100



2 Section DD
1 : 100

154 LOUDOUN ROAD CAMDEN NW8

standard notes

1. Do not scale this drawing.
2. All dimensions must be checked on site and any discrepancies verified with the architect.
3. Unless shown otherwise, all dimensions are to structural surfaces.

THIS IS NOT A CONSTRUCTION DRAWING. IT IS UNSUITABLE FOR THE PURPOSE OF CONSTRUCTION AND MUST ON NO ACCOUNT BE USED AS SUCH.

drawing notes

revisions

P1 26.06.09 ISSUED FOR PLANNING

date
10/06/09

client
Origin

scale
1 : 100

drawing
Proposed Sections

drawn checked drawing number
SBN - 2811 - 205

rev
P1

C:\Users\see-beng.ng\Documents\revit\Loudoun Road NW8 SBN01.rvt

Levitt Bernstein
1 Kingsland Passage
London
E8 2BB

t: 020 7275 7676
f: 020 7275 9348
w: levittbernstein.co.uk
e: post@levittbernstein.co.uk

Levitt Bernstein