


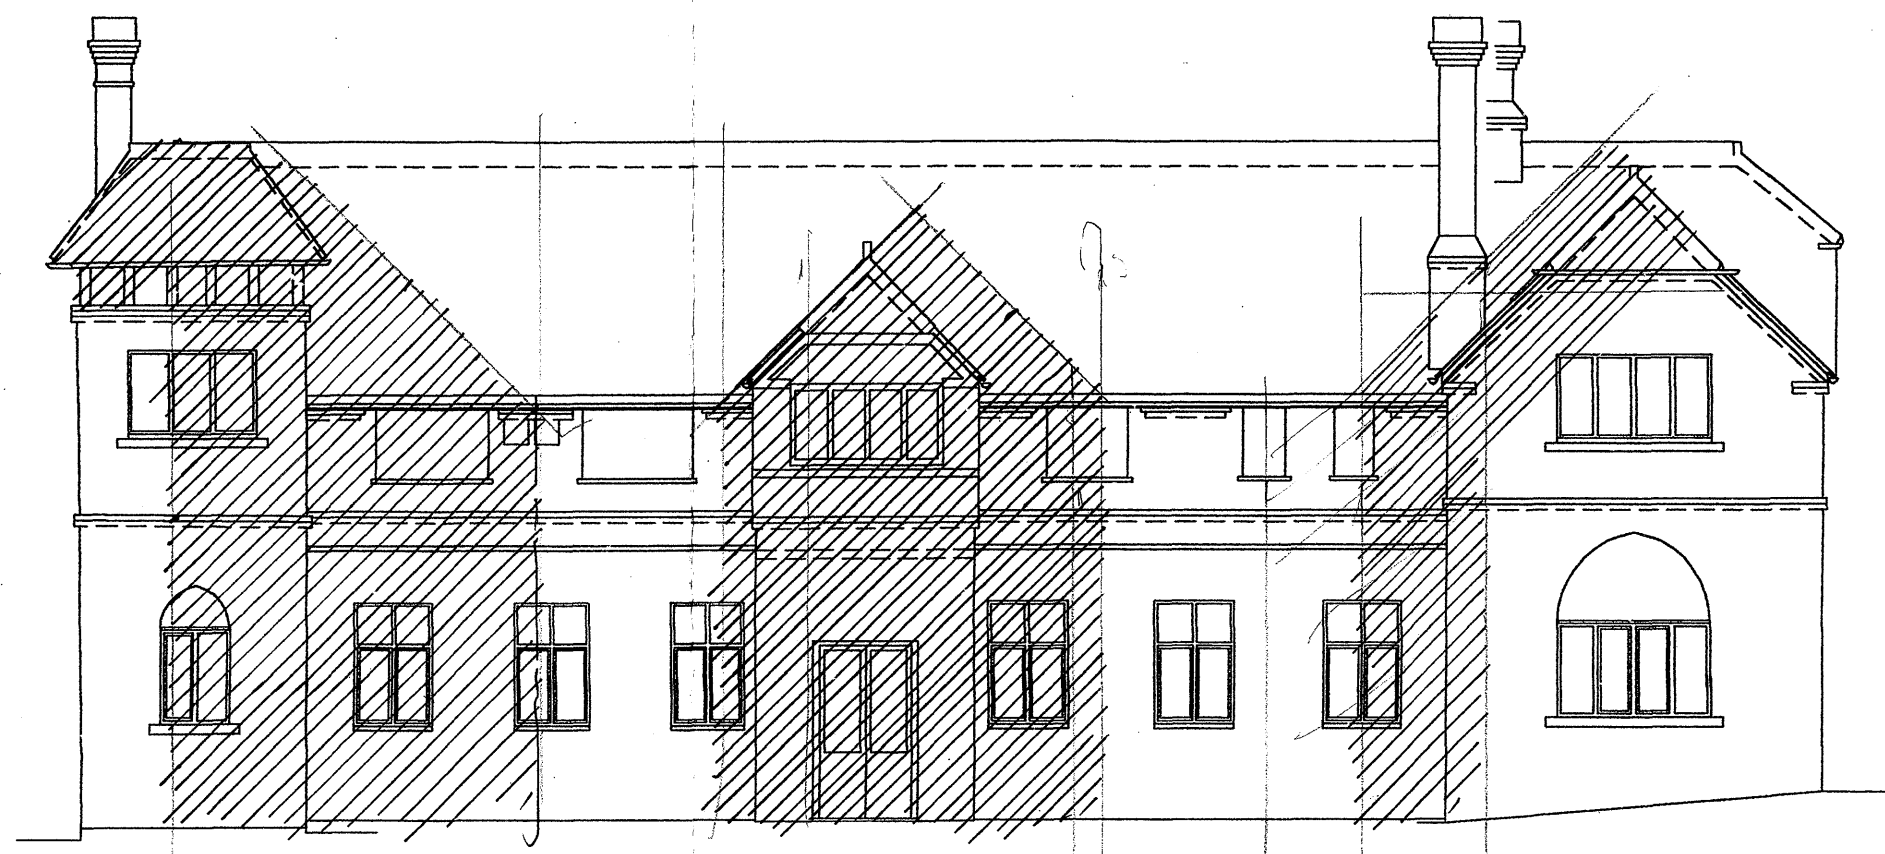

ELEVATION C1



DATUM 110.00M A.O.D.



ELEVATION C2


DATUM 110.00M A.O.D.

AREAS OF
BRICKWORK &
ROOF TO BE
DEMOLISHED

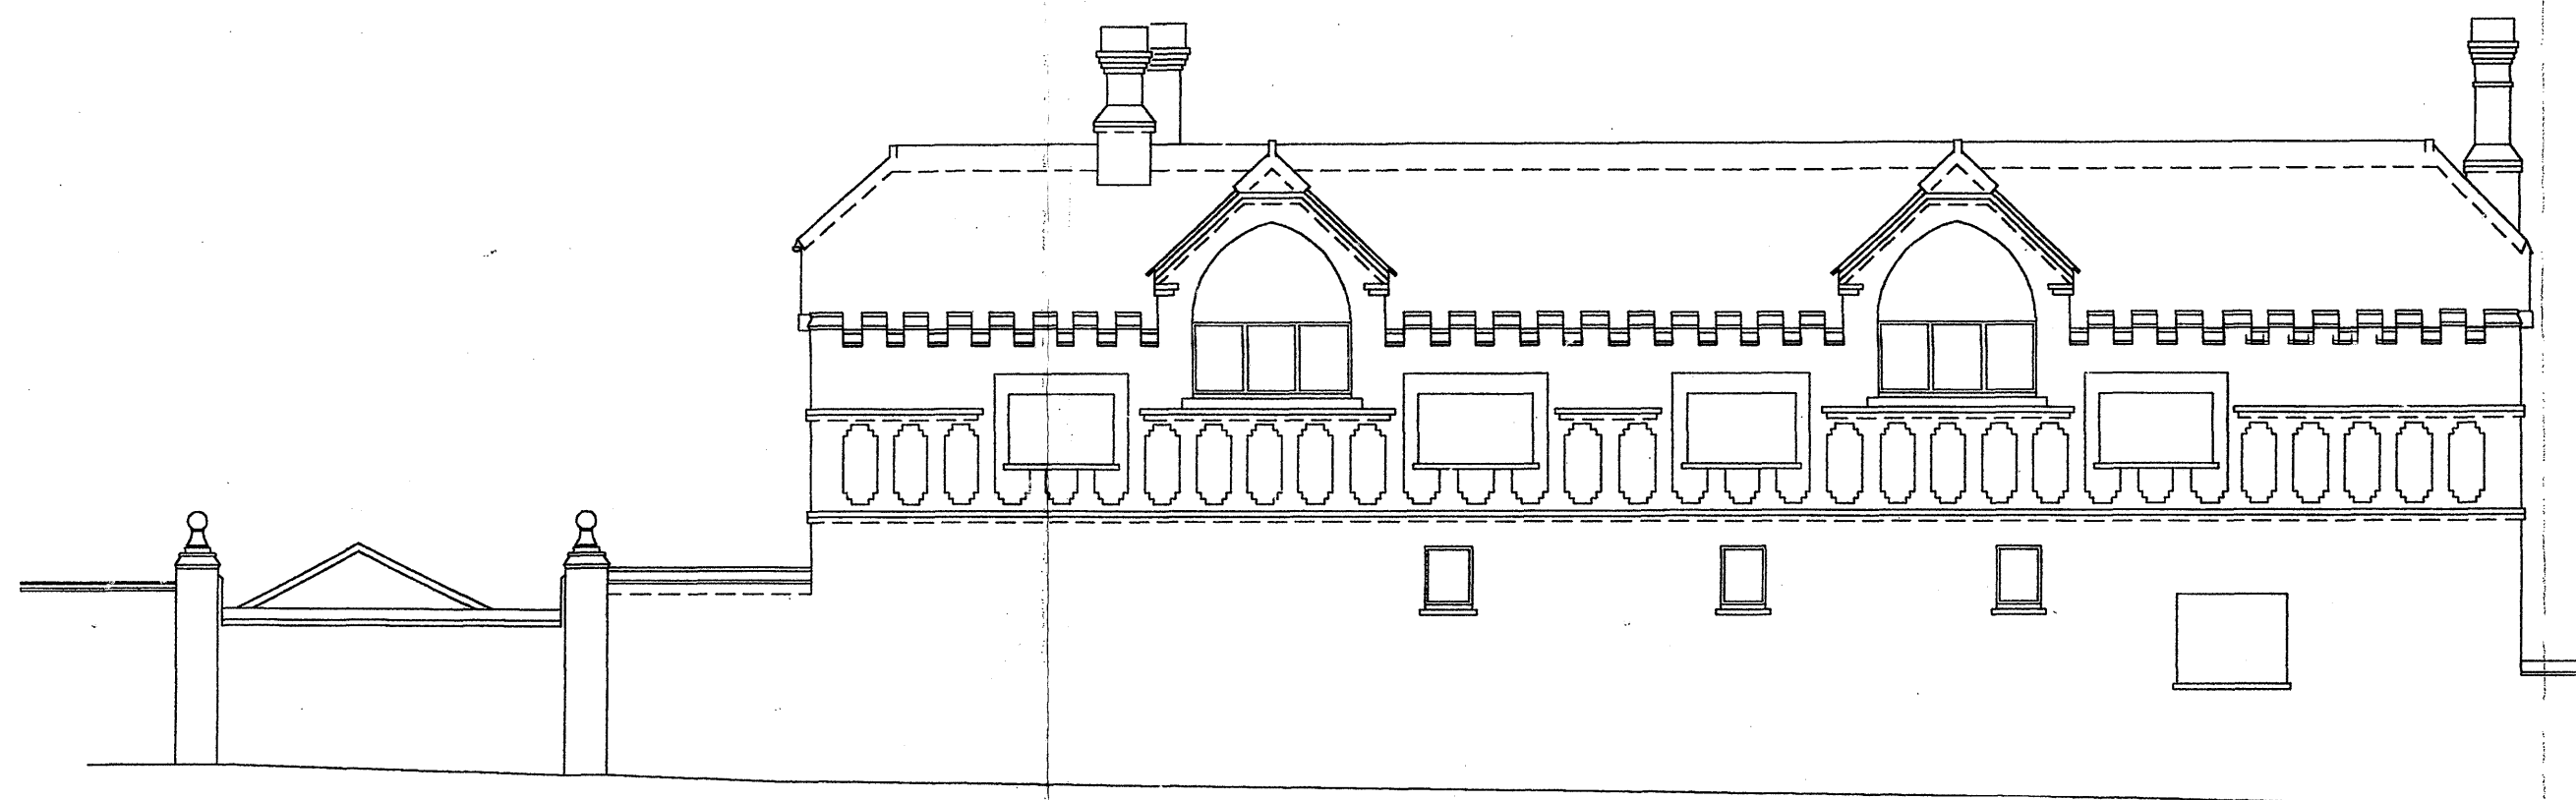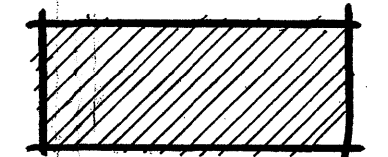

ELEVATION C3

DATUM 110.00M A.O.D.

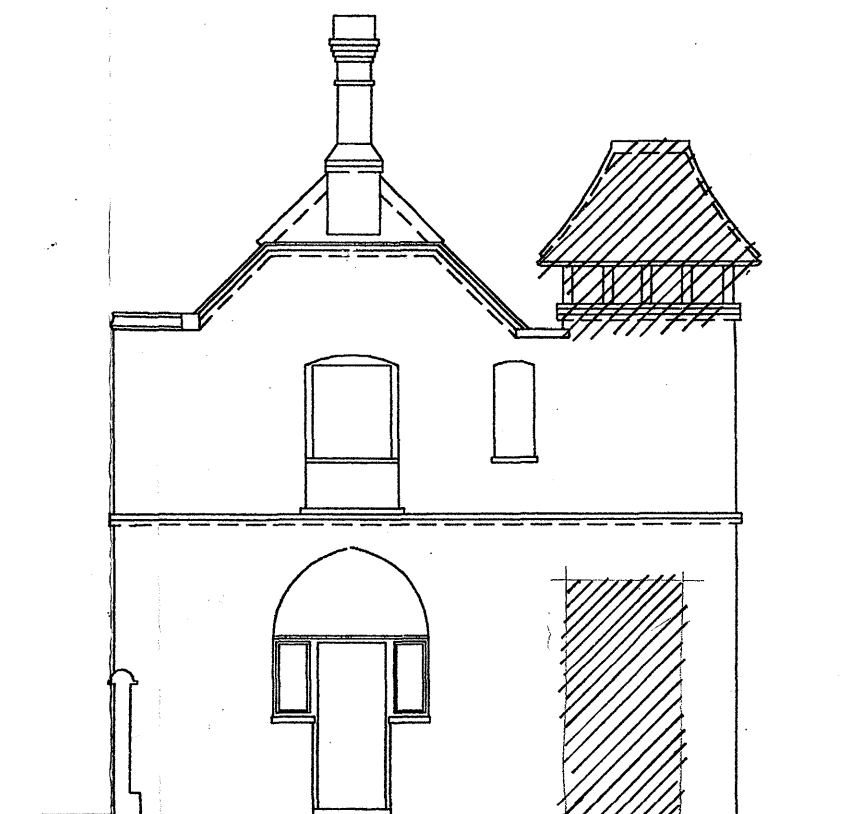

ELEVATION C4

Lincoln & Campbell Associates Ltd.
Architecture & Conservation.
4 Ella Mews, Cressy Road
London NW5 2NH
Tel: +44 (0)20 7495 7442
Fax: +44(0)20 7267 9779
e-mail: mail@lincolncampbell.com

Project:—
**COACH HOUSE
KENWOOD PLACE**
Drawing:—
DEMOLITION

Scale	Drawn	Checked	Date
1:100			1st 09
Job No	Dwg No	Rev	
955	27		