



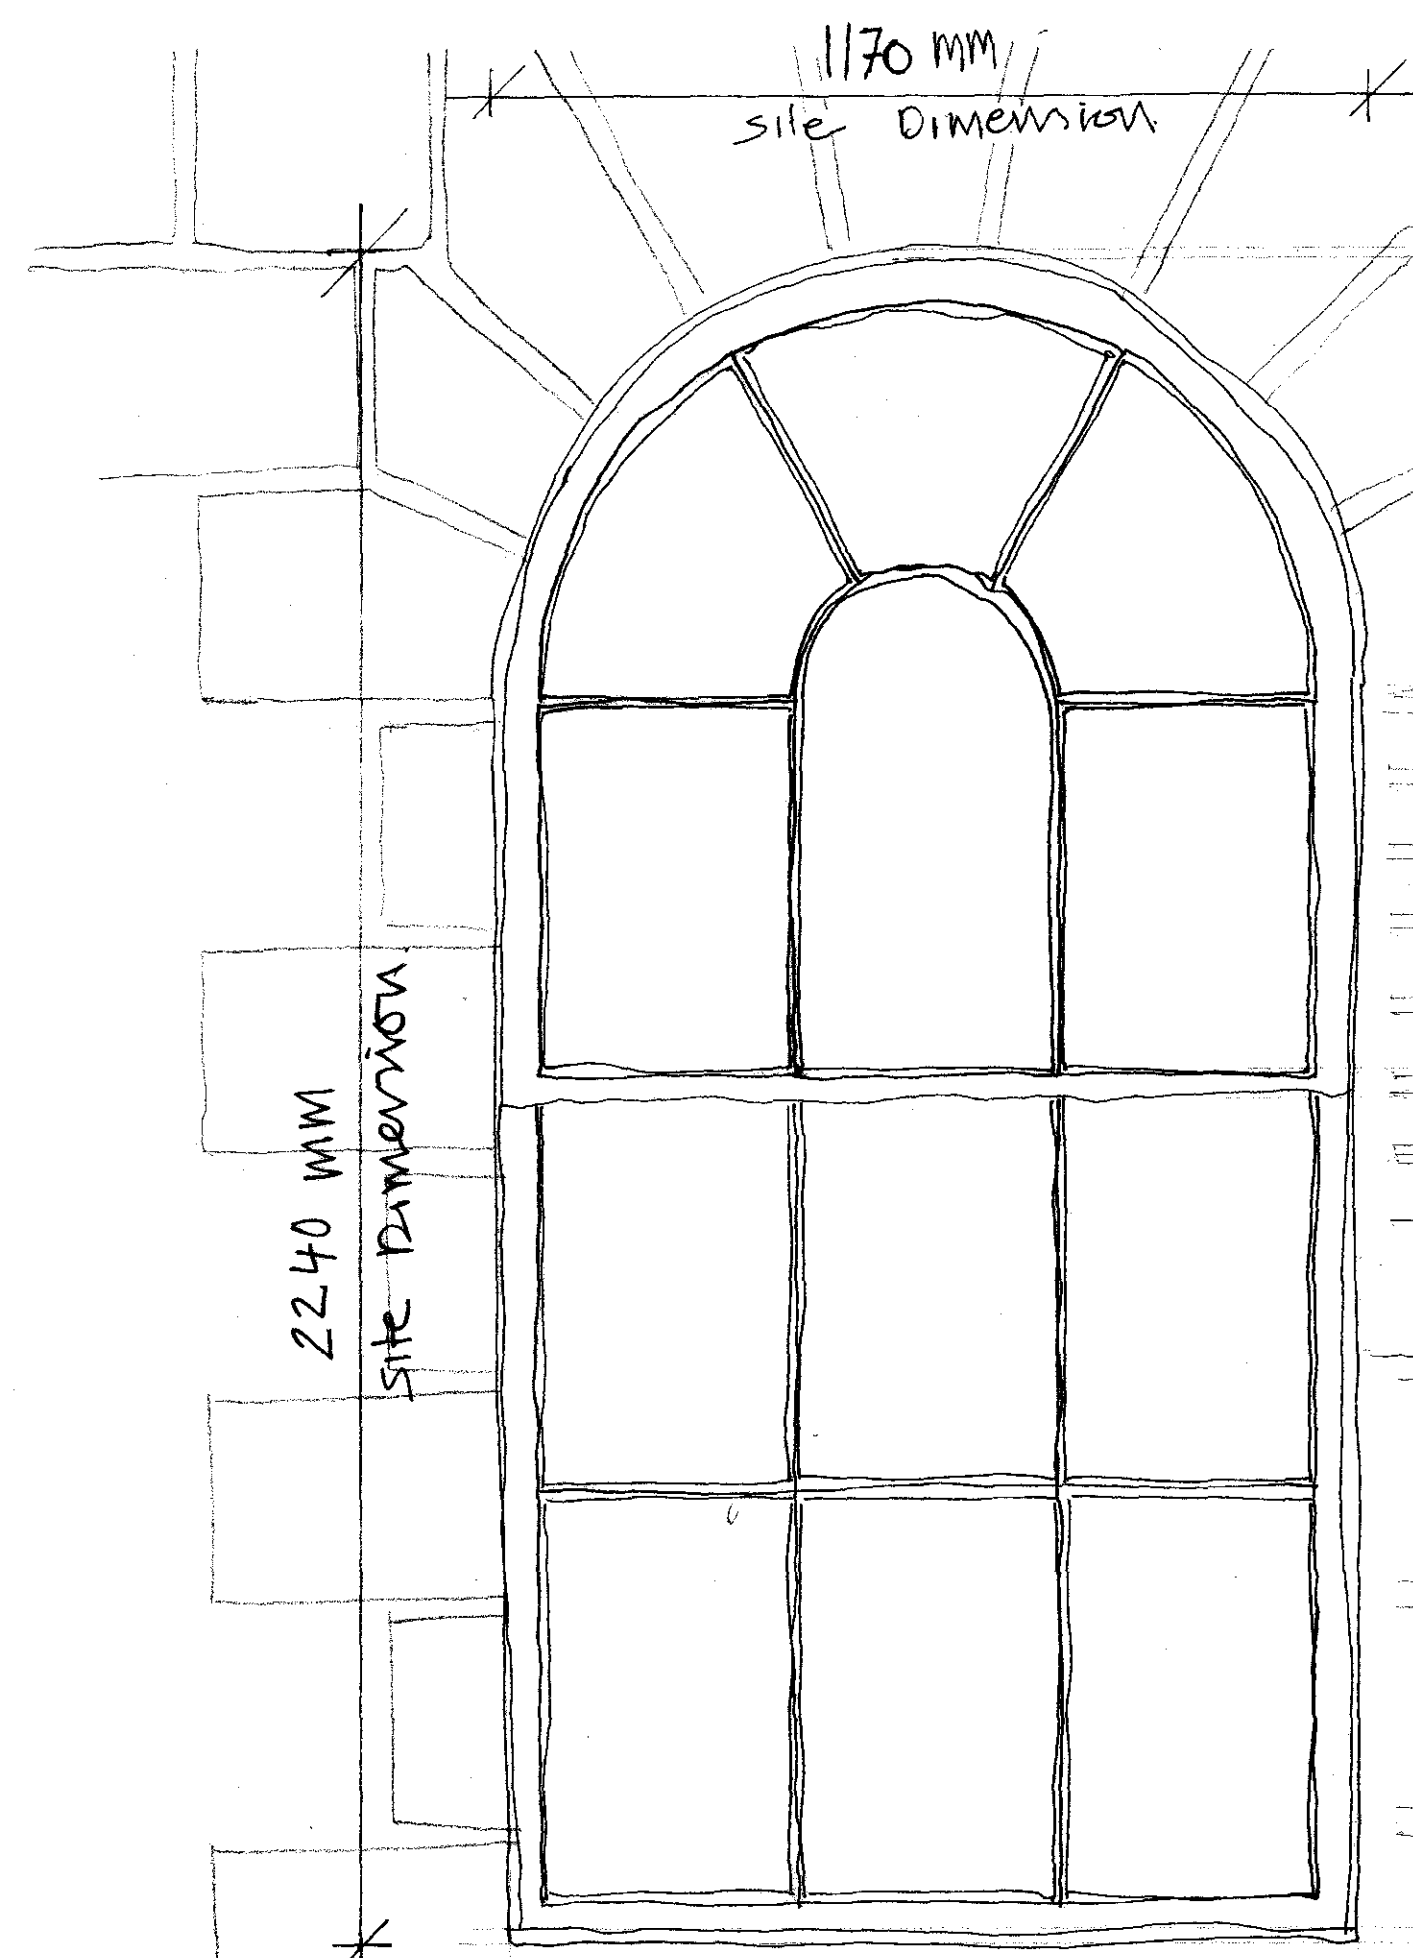


Elevation of Ground Floor Window 1:10

Proportions and design of new
sash window elevations
to match existing at No 1
Fitzroy Square.
see photo sheet 732 SK001.

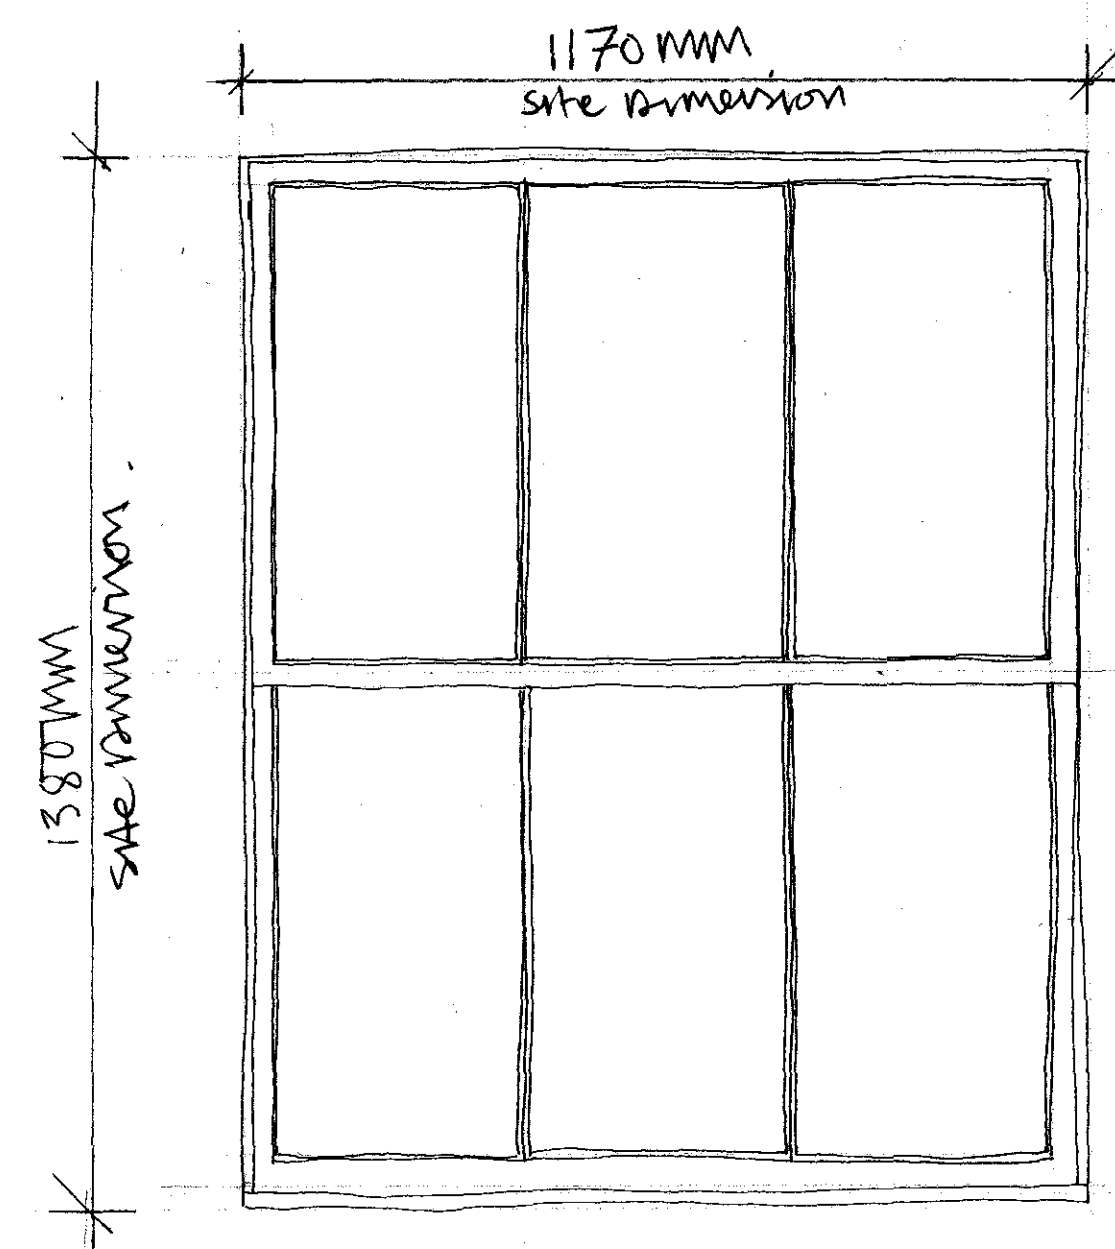

Elevation of Lower Ground Floor
Window 1:10

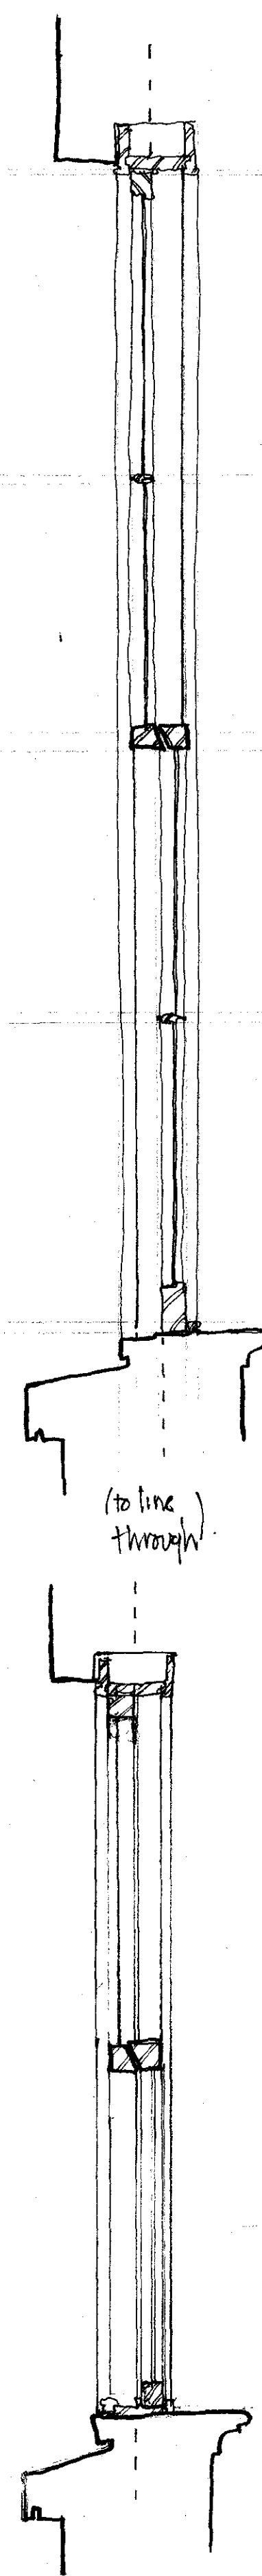

All joinery sections as
surveyed at No 1 Fitzroy
Square. NB. Hardwood,
Painted White.

Internal shutters from
softwood painted white


Inset dimension of
window to match that
of No 1 Fitzroy Square.
see photo sheet
732 SK001.

Section of Ground Floor Window 1:10


Single glazing to all
windows.

New double hung sash
windows with mechanisms
to match surveyed windows
at No 1 Fitzroy Square.

Section of Lower Ground Floor
Window 1:10

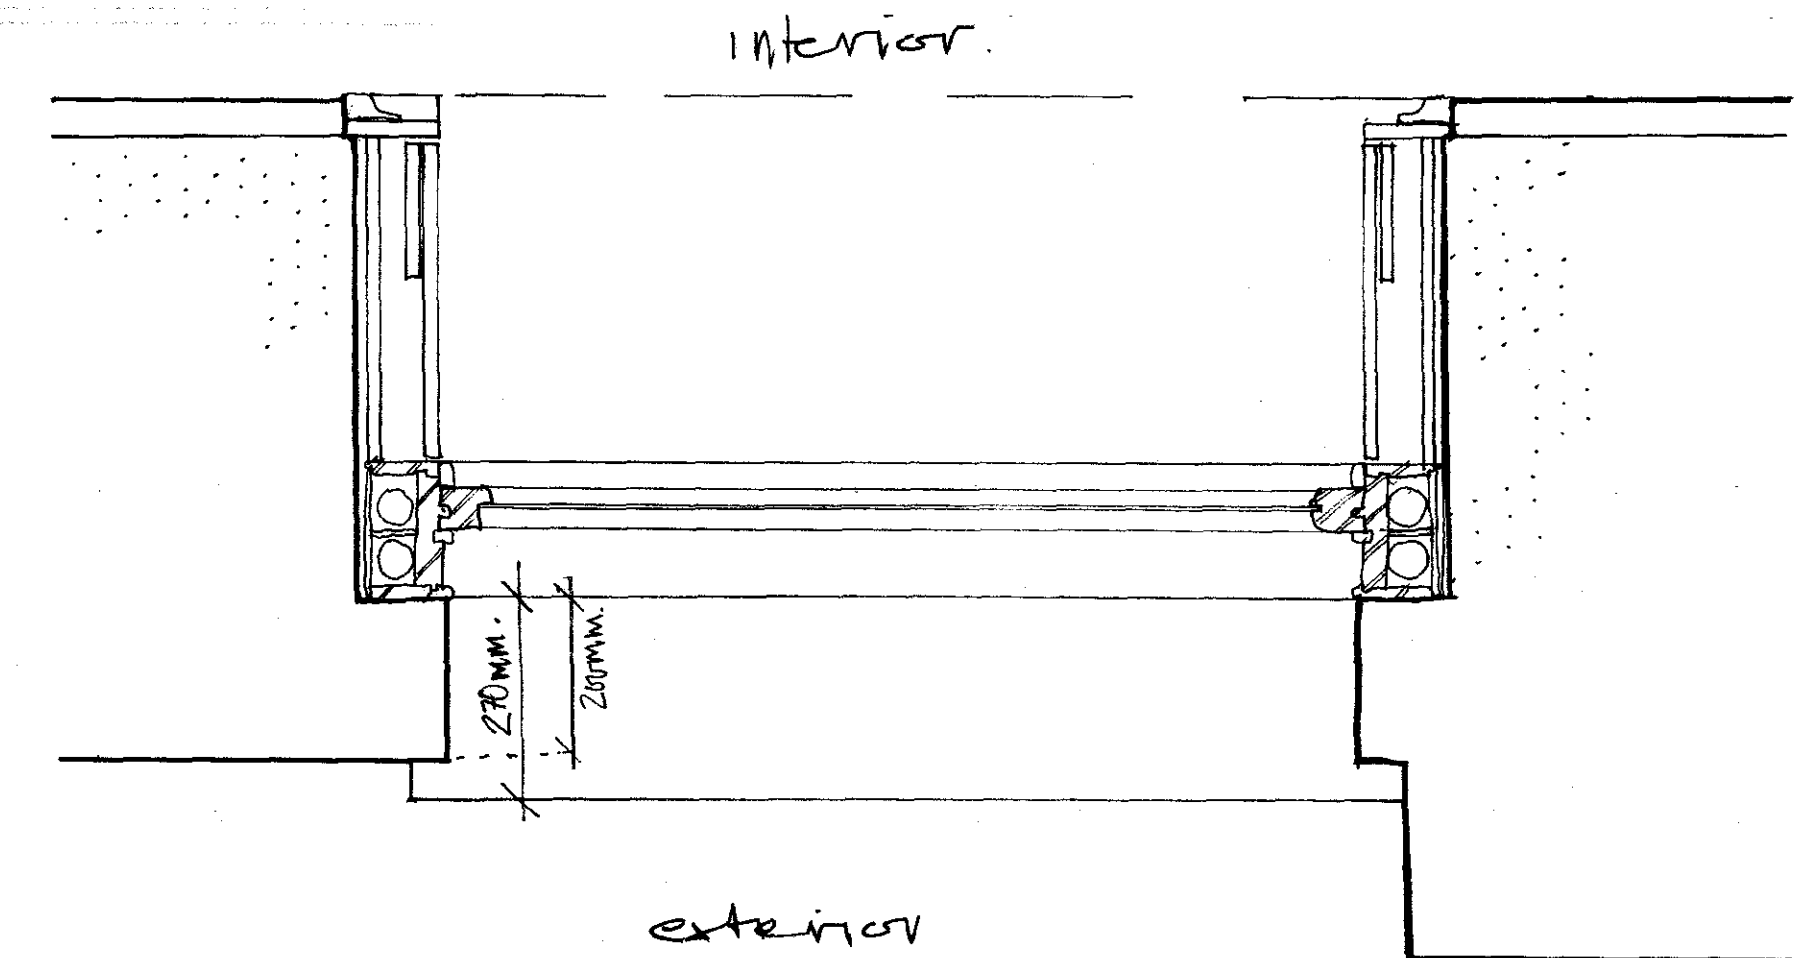

Plan of Ground Floor Window 1:10

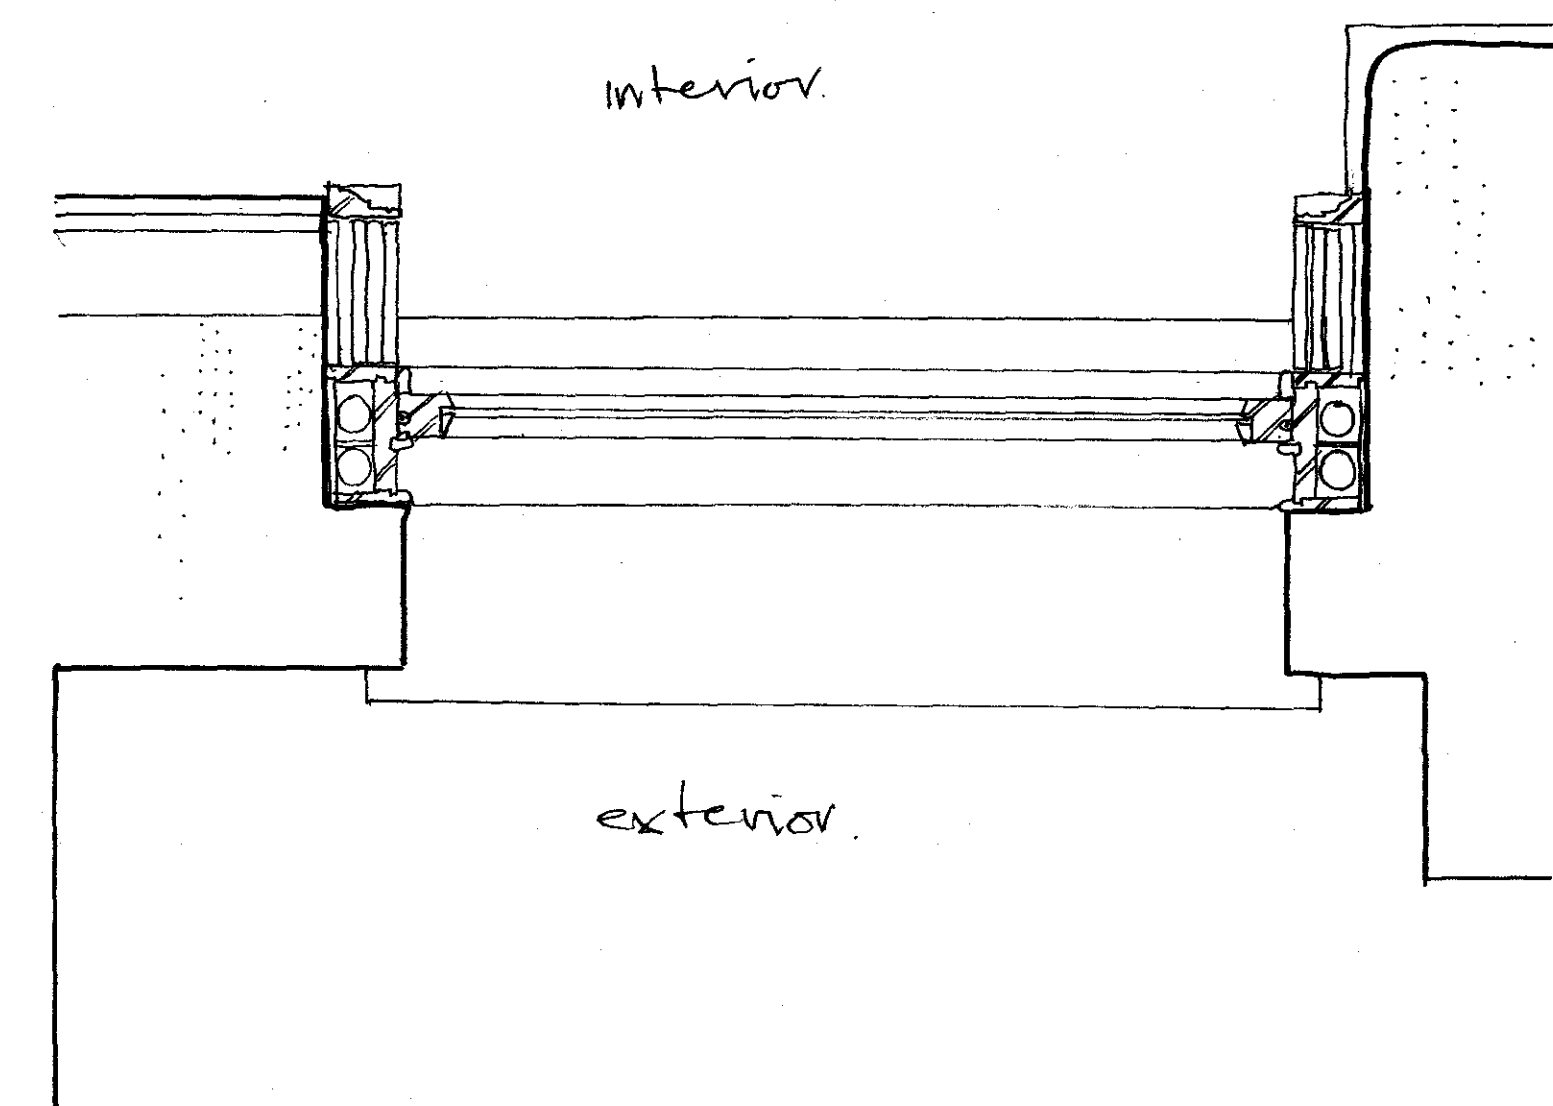

Plan of Lower Ground Floor
Window 1:10

BROOKS / MURRAY

ARCHITECTS
8-10 NEW NORTH PLACE
LONDON EC2A 4JA
TEL 020 7739 9955
FAX 020 7739 9944
architects@brooksmurray.com

CLIENT:	ROSEKLE GP
JOB:	7 FITZROY SQUARE
DATE:	SEP 2008 SCALE 1:10
DRAWING TITLE:	JOINERY DETAILS
DRAWING NUMBER:	732-JA 001