


NOTES:

All Floor finishes to be removed.

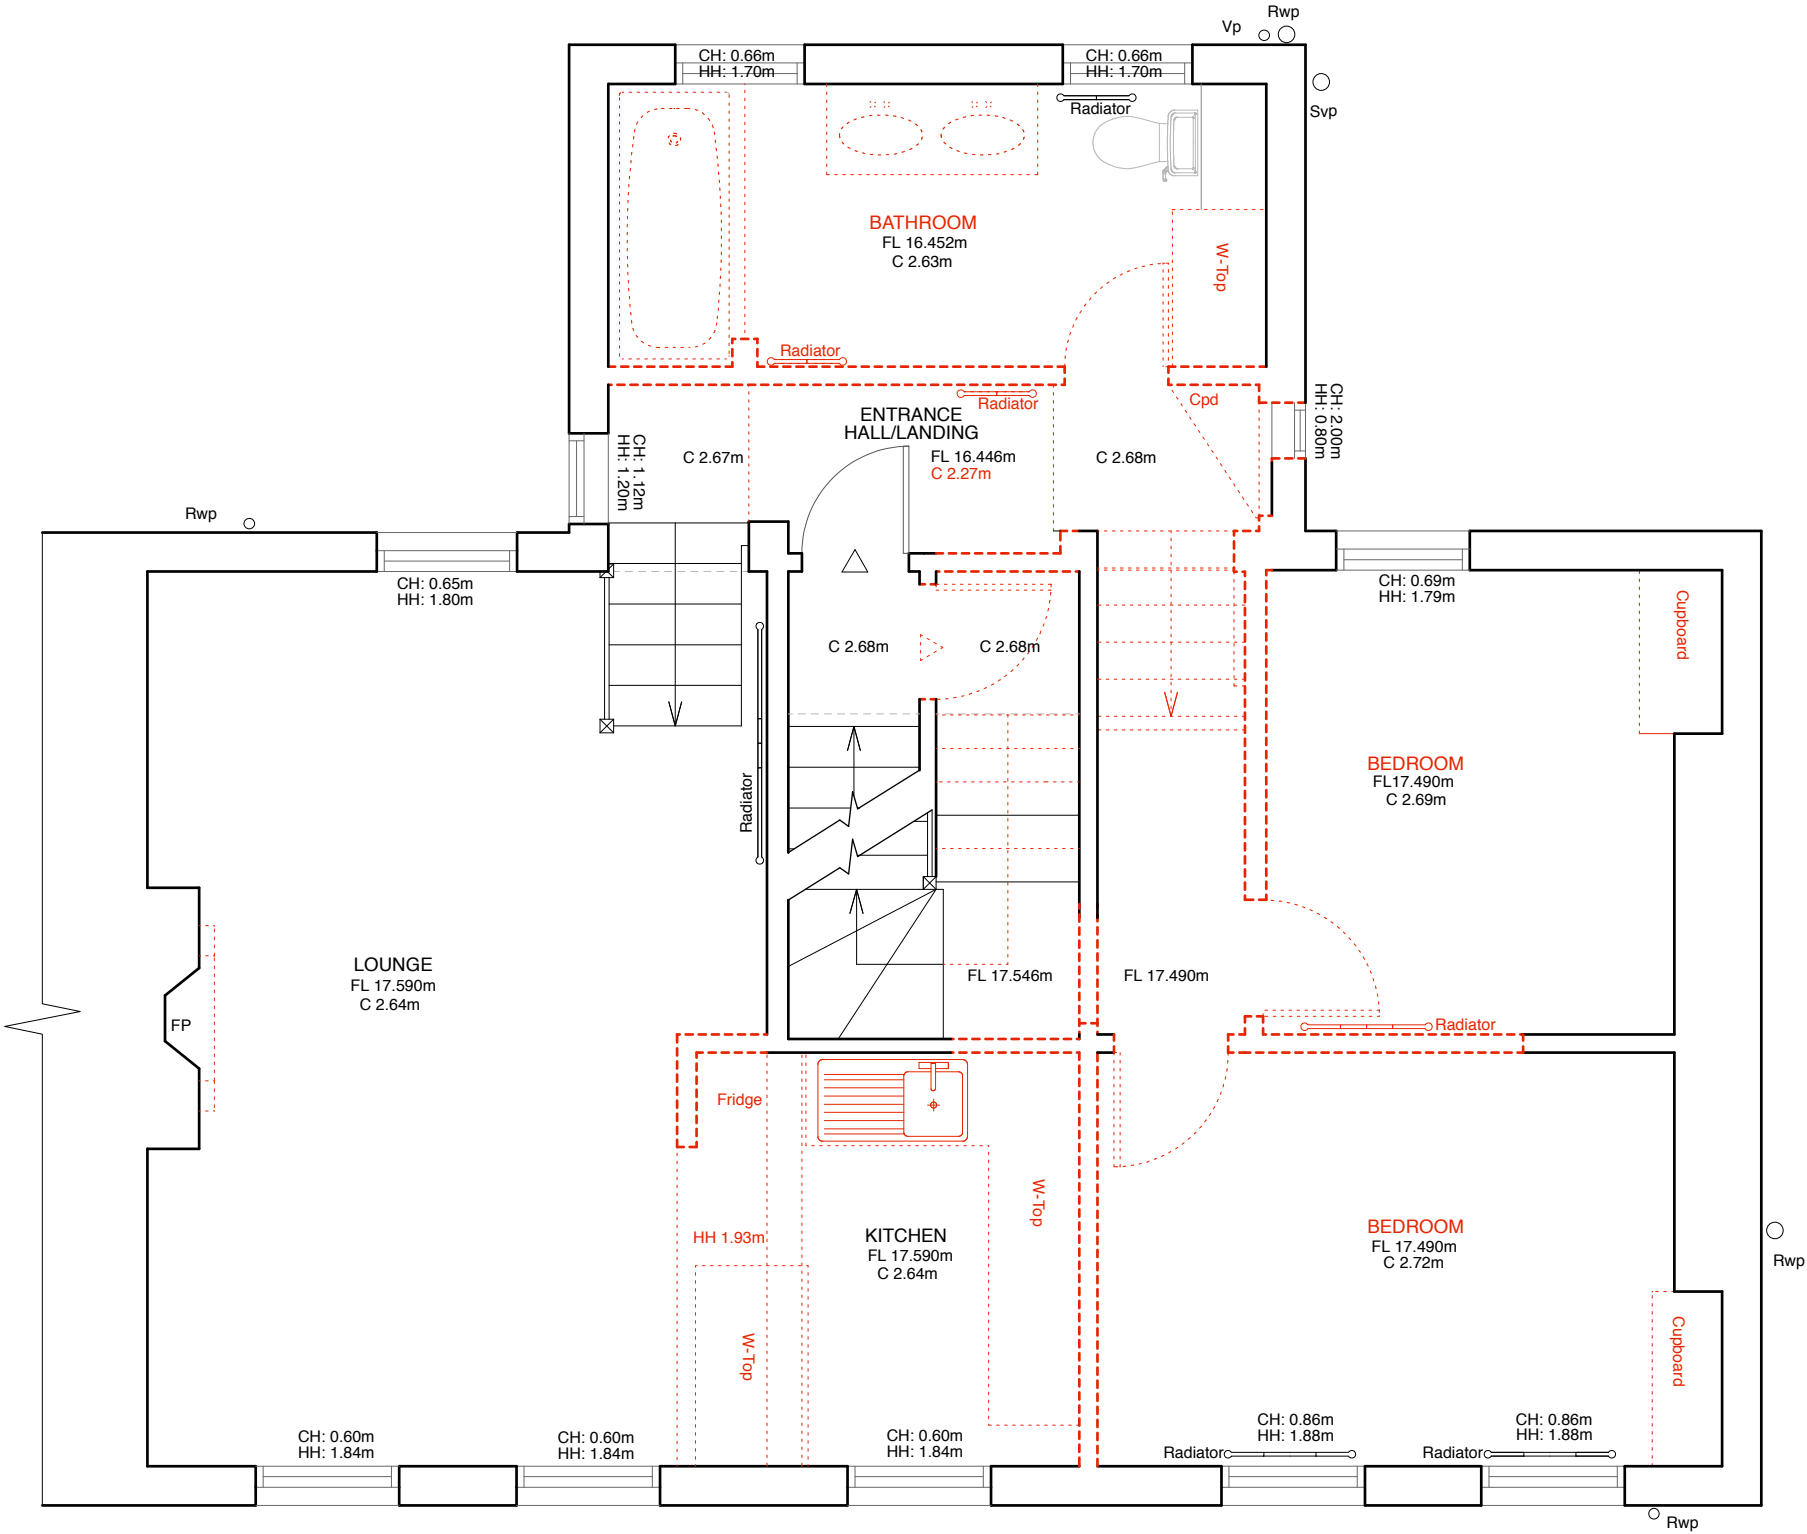

KEY: ex condition to be removed

ex condition to remain

