


01. South East Side Elevation

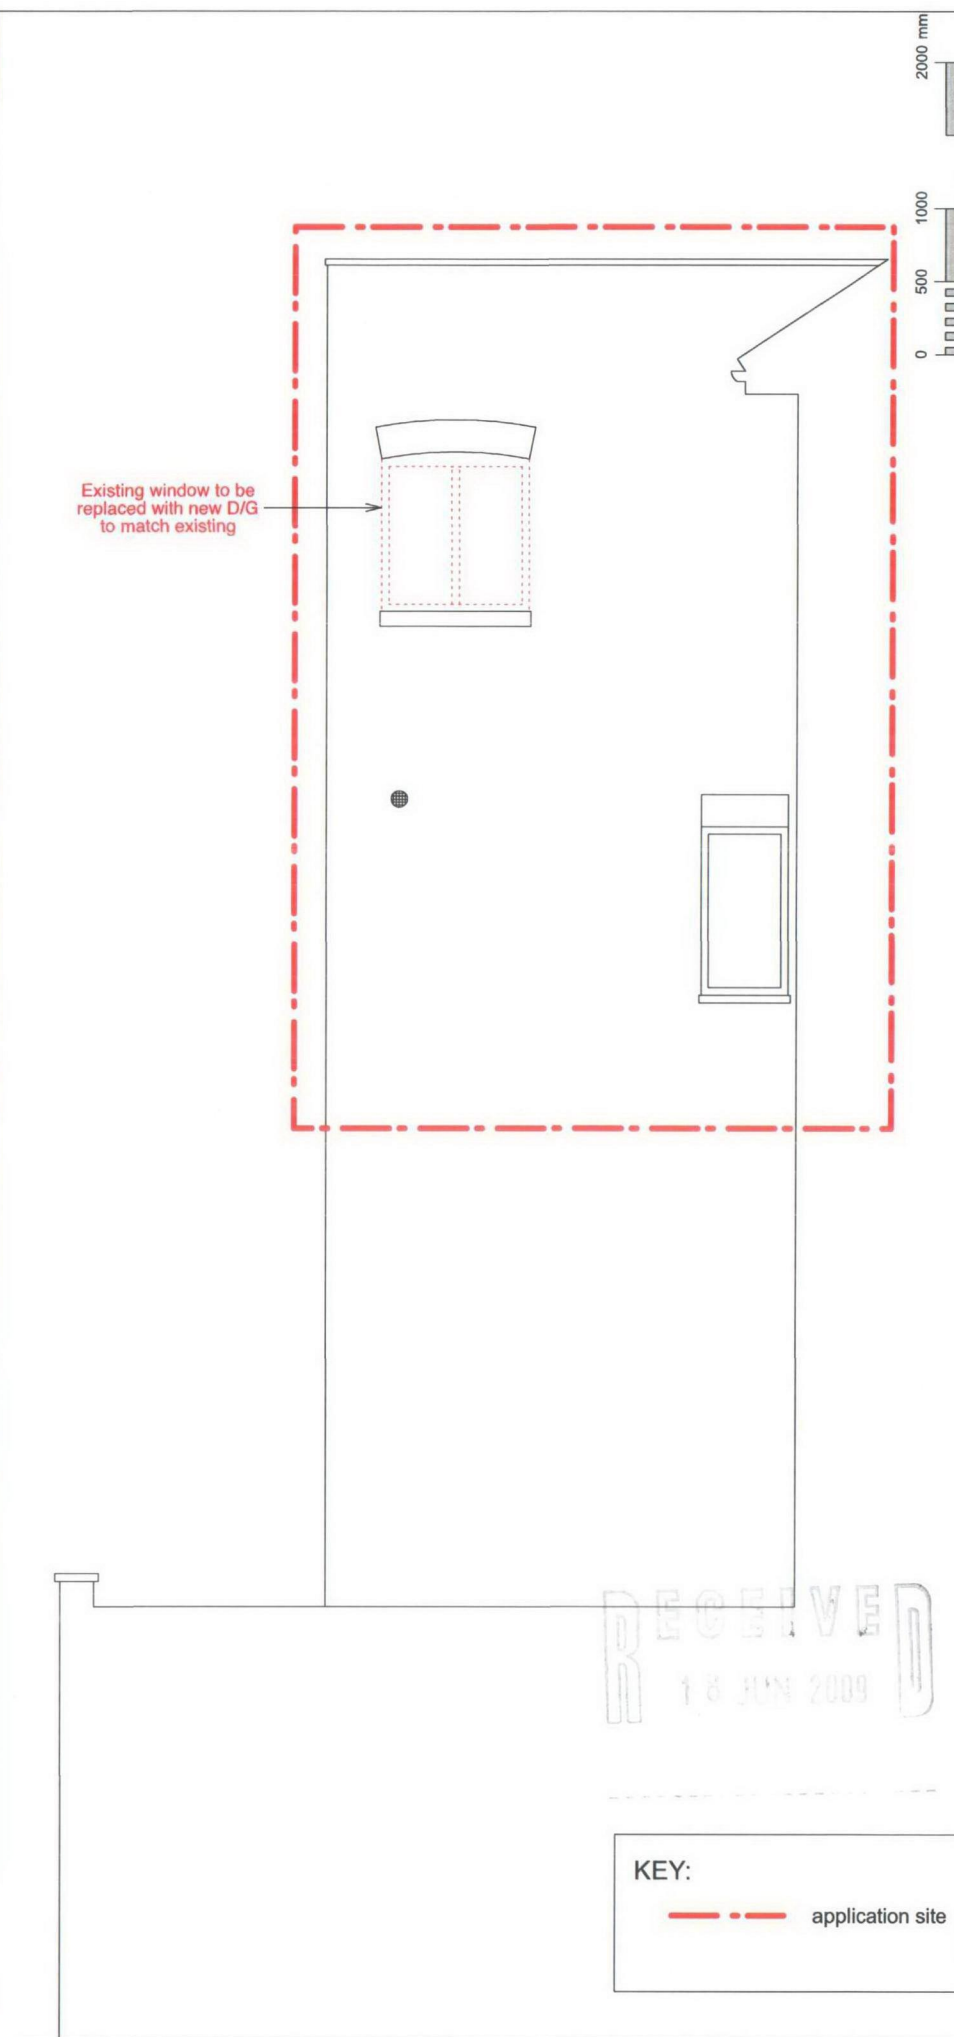

02. North East Side Elevation

TITLE:	Existing NE and SE Side Elevations			A202	REV: PL1
	PROJECT:	South Hill Park	SCALE: 1:50	PAPER: A3	DATE: 18 JUN 09

**SANYA POLESCUK ARCHITECTS**

8A BAYNES MEWS LONDON NW3 5BH T:0207 4318580  
F:0207 435 8341 e-mail:enquiries@polescukarchitects.com

**SANYA POLESCUK ARCHITECTS**  
 8A BAYNES MEWS LONDON NW3 5BH T:0207 4318580  
 F:0207 435 8341 e-mail:enquiries@polestuckarchitects.com