



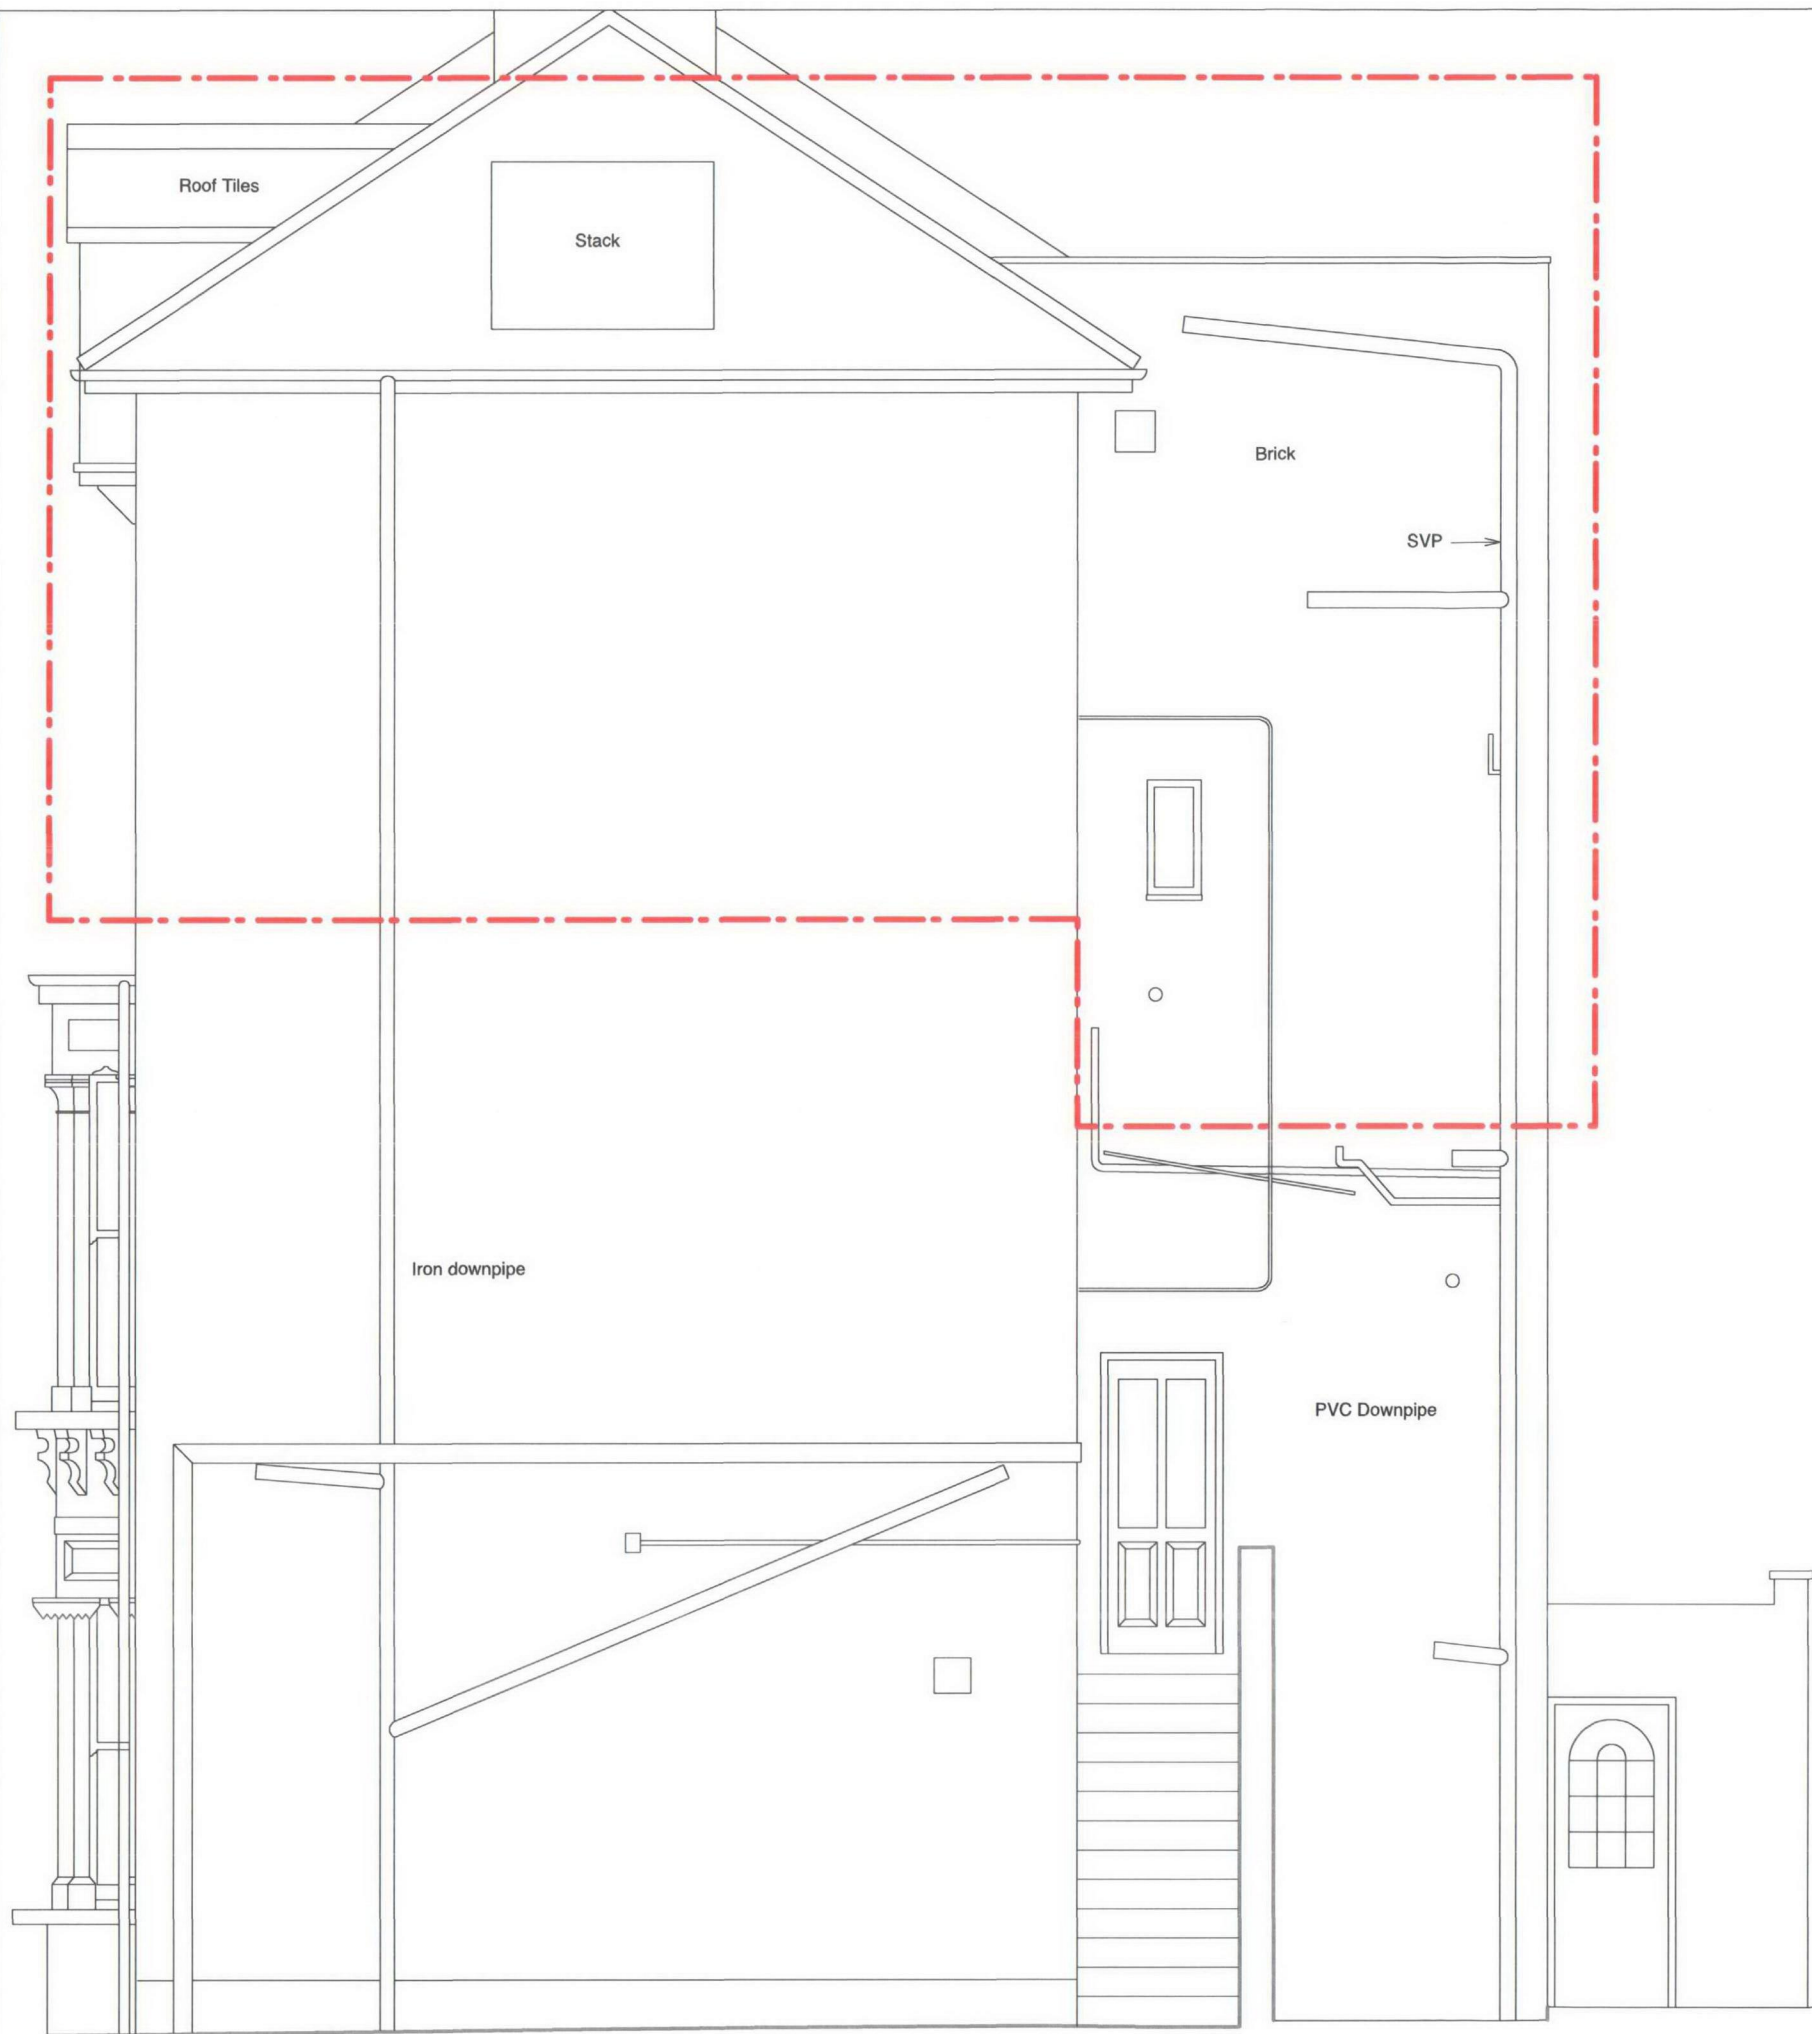

01. South East Side Elevation

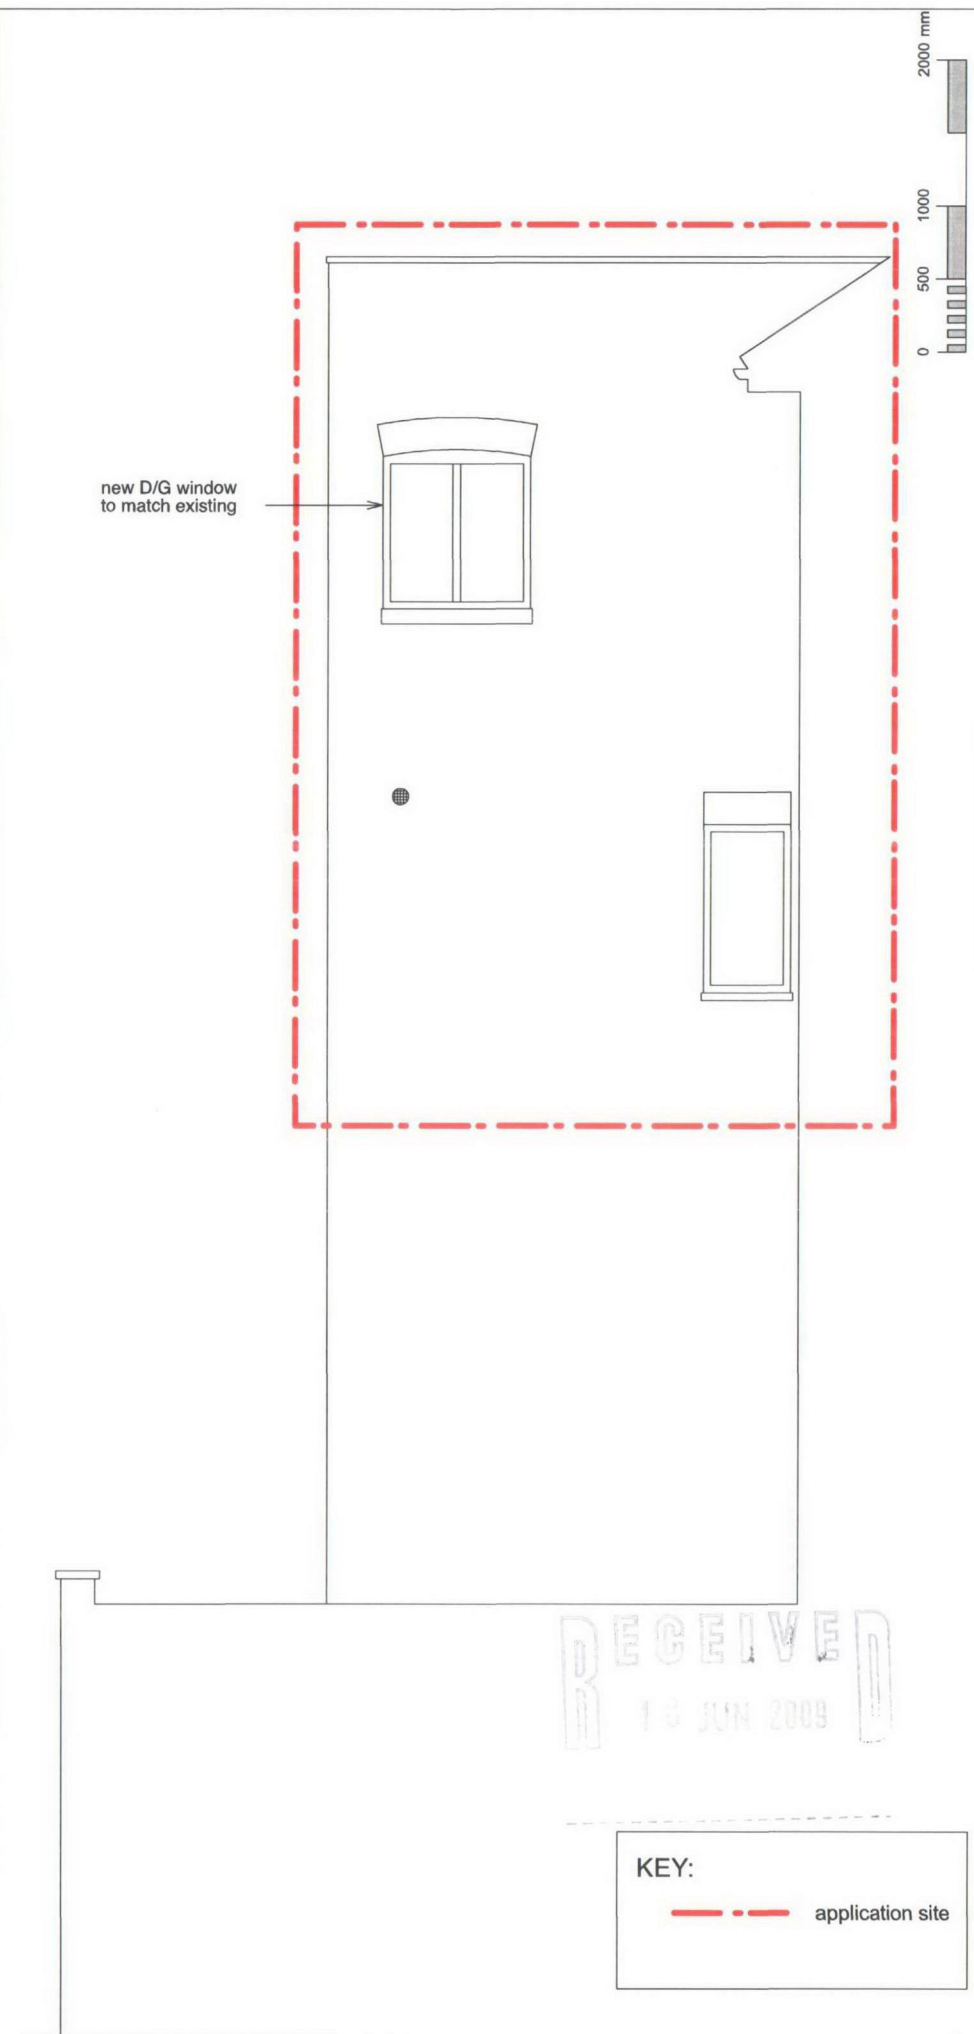

02. North East Side Elevation

TITLE:	Proposed NE and SE Side Elevations			
	A205	REV:	PL1	
PROJECT:	South Hill Park			
	SCALE:	1:50	PAPER:	A3
	DATE:	18 JUN 09		
SANYA POLESCUK ARCHITECTS 8A BAYNES MEWS LONDON NW3 5BH T:0207 4318580 F:0207 435 8341 e-mail:enquiries@polescukarchitects.com				