


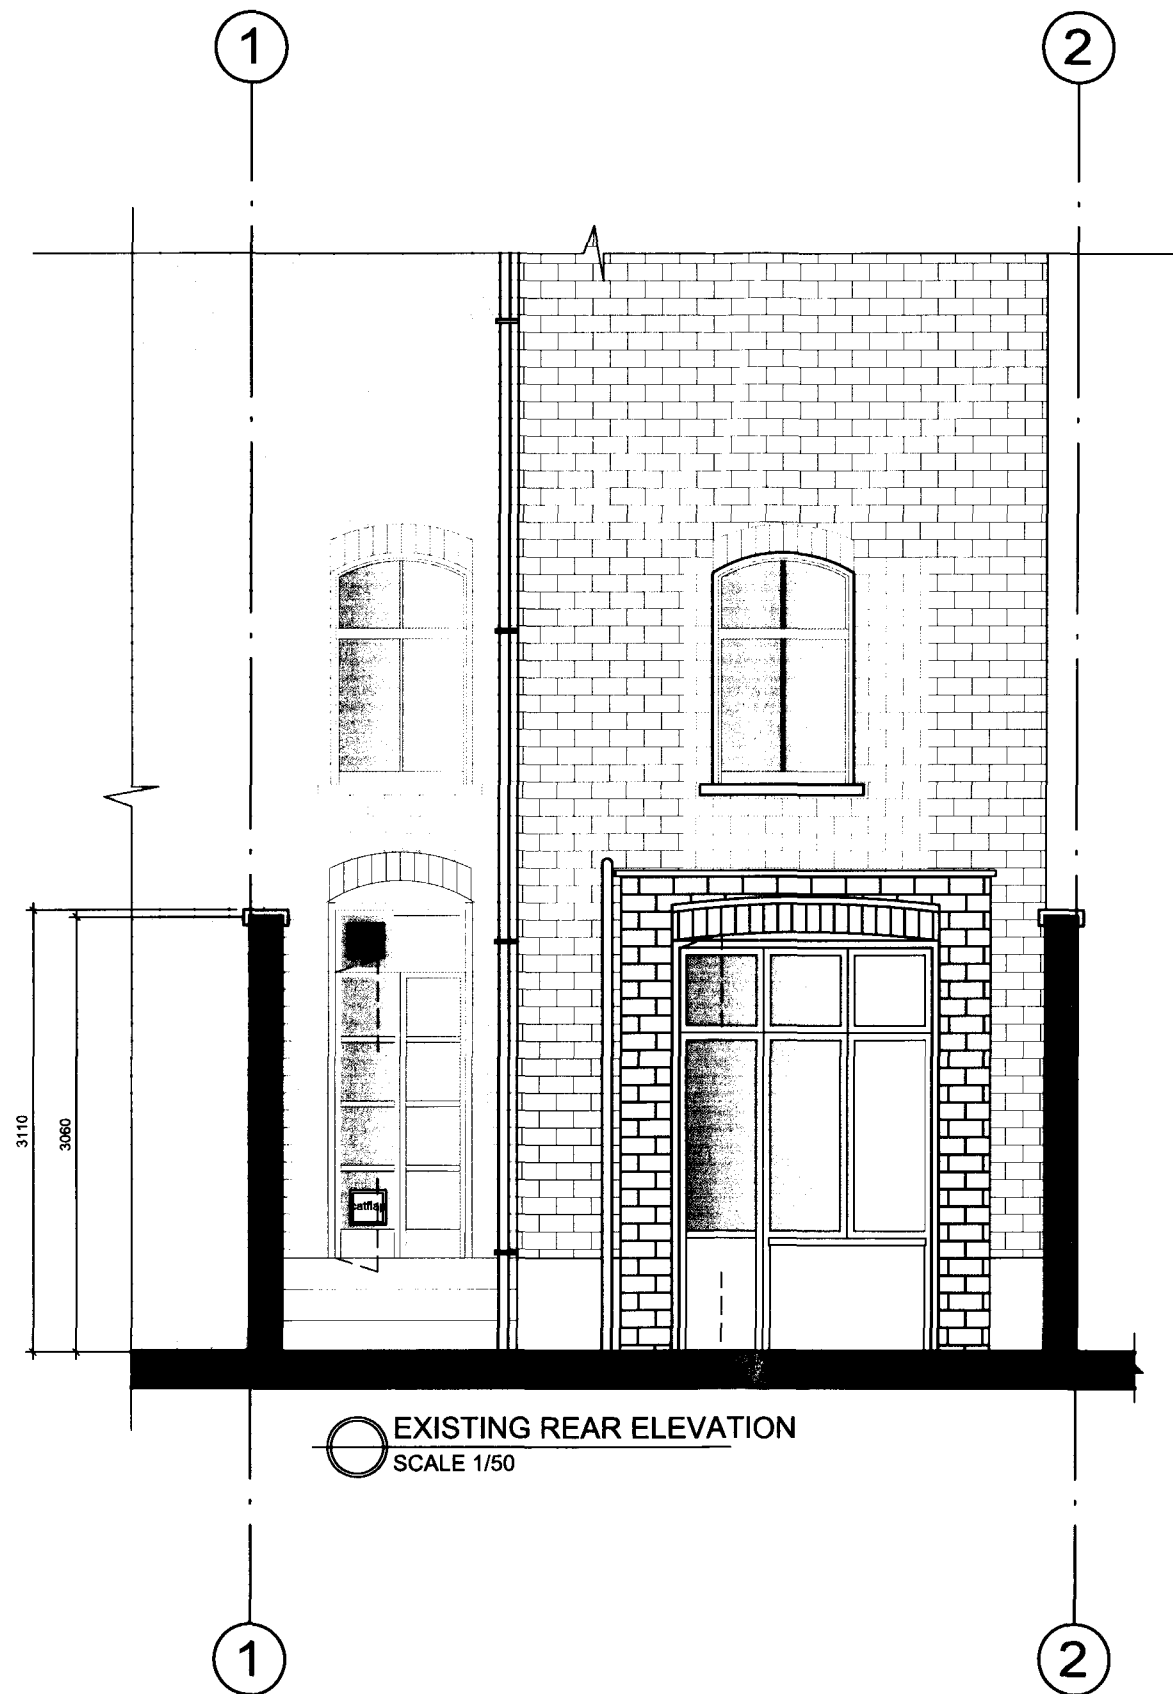

RECEIVED
10/04/08

PLEASE NOTE:

1. ALL DIMENSIONS TO BE CHECKED ON SITE BEFORE FABRICATION.
2. CONTRACTOR TO REFER TO ENGINEERS DRAWINGS BEFORE PROCEEDING WITH WORKS.
3. ALL DRAWINGS AND DESIGNS ARE COVERED BY DESIGN RIGHT (INTELLECTUAL PROPERTY), AND MAY NOT BE DISTRIBUTED, COPIED OR REPRODUCED WITHOUT WRITTEN PERMISSION OF VICCA VERDE.
4. ALL DESIGN CONCEPTS ARE THE SOLE PROPERTY OF VICCA VERDE AND NO ADAPTATIONS, REPRODUCTIONS OR COPIES MAY BE MADE WITHOUT WRITTEN PERMISSION OF VICCA VERDE.
5. THESE DRAWINGS ARE SUBJECT TO ANY VARIATION REQUIRED OR RECOMMENDATION BY ANY STATUTORY AUTHORITY, OR FOR THE BETTER CARRYING OUT OF THE WORKS.
6. SAMPLES TO BE PROVIDED BY CONTRACTOR FOR DESIGNERS APPROVAL.
7. ALL FINISHES TO DESIGNERS SATISFACTION.
8. ALL DRAWINGS TO BE APPROVED BY DESIGNERS BEFORE CONSTRUCTION.

SCHNEIDER DESIGNERS
architecture . design . interiors



10 Belmont Street, London, NW1 8BH
Tel: +44 (0) 20 7428 3322
architect@schneiderdesigners.co.uk
www.schneiderdesigners.co.uk



VICCA VERDE
LIMITED

2b Camden Mews, London, NW1 9DB
Tel: +44 (0)20 7485 2277 / Fax: +44 (0)20 7485 2306
www.viccaverde.com

REVISIONS

No.	Date	Description	By
1		EXISTING	

Client
PRIVATE CLIENT

Project
7 Mackenson
London
NW3 2LU

Title
EXISTING REAR
ELEVATION

Scale 1/50 @A3	Dwg. No. 044-02	Rev. -
Date 28/04/08		
Drawn SMU	VUK 044	
Checked MPH		