



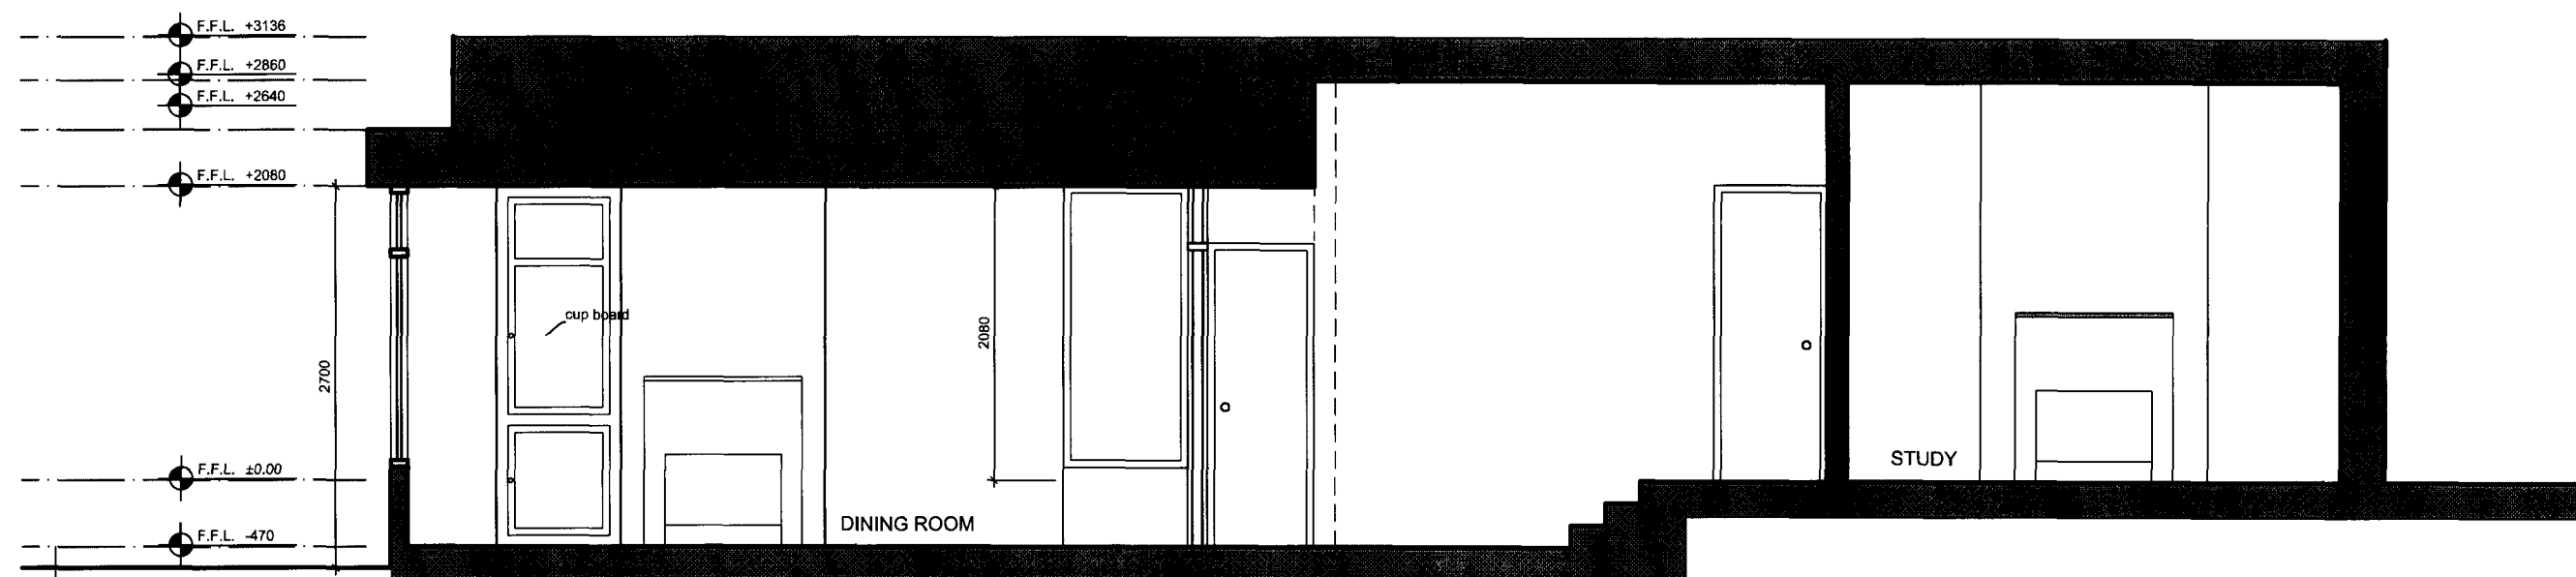

PLEASE NOTE:

1. ALL DIMENSIONS TO BE CHECKED ON SITE BEFORE FABRICATION.
2. CONTRACTOR TO REFER TO ENGINEERS DRAWINGS BEFORE PROCEEDING WITH WORKS.
3. ALL DRAWINGS AND DESIGNS ARE COVERED BY DESIGN RIGHT (INTELLECTUAL PROPERTY), AND MAY NOT BE DISTRIBUTED, COPIED OR ISSUED WITHOUT WRITTEN PERMISSION OF VICCA VERDE.
4. ALL DESIGN CONCEPTS ARE THE SOLE PROPERTY OF VICCA VERDE AND NO ADAPTATIONS, REPRODUCTIONS OR COPIES MAY BE MADE WITHOUT WRITTEN PERMISSION OF VICCA VERDE.
5. THESE DRAWINGS ARE SUBJECT TO ANY VARIATION REQUIRED OR RECOMMENDATION BY ANY STATUTORY AUTHORITY, OR FOR THE BETTER CARRYING OUT OF THE WORKS.
6. SAMPLES TO BE PROVIDED BY CONTRACTOR FOR DESIGNERS APPROVAL.
7. ALL FINISHES TO DESIGNERS SATISFACTION.
8. ALL DRAWINGS TO BE APPROVED BY DESIGNERS BEFORE CONSTRUCTION.

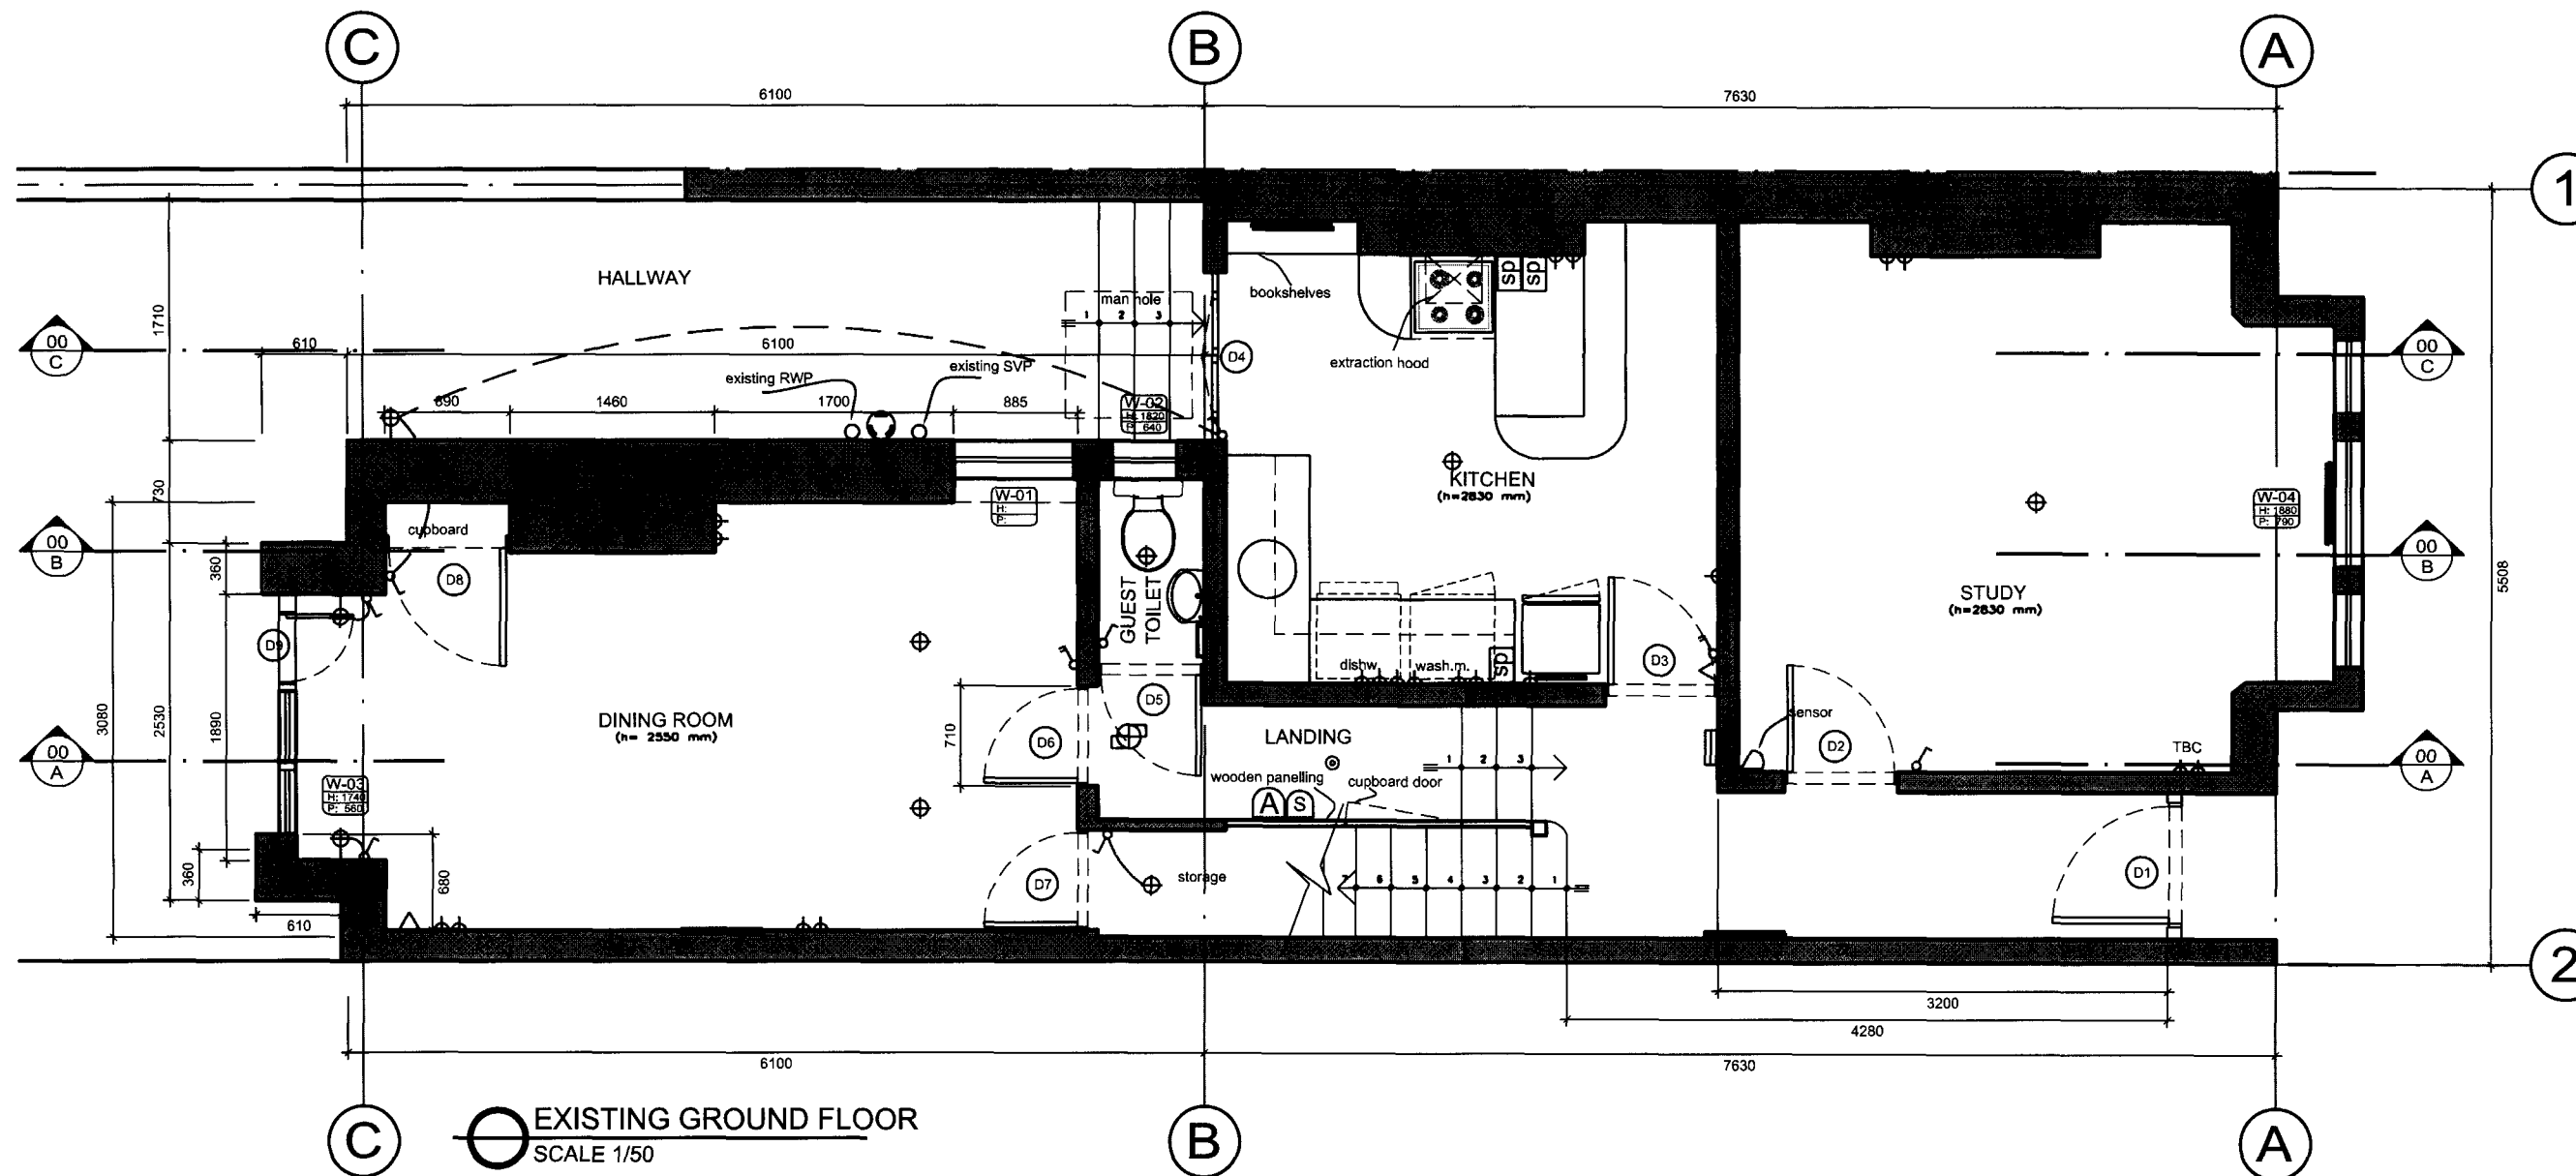

**VICCA VERDE
LIMITED**

68 Parliament Hill
London, NW3 2TJ

Tel: +44 (0)20 7794 1380

Fax: +44 (0)20 7794 1415

vicca.uk@viccaverde.com

www.viccaverde.com

"ALL VICCA VERDE WORK IS UNDERTAKEN STRICTLY ON THE BASIS OF HIS STANDARD CONDITIONS OF SALE AND ALL PURCHASES ARE STRICTLY ON THE BASIS OF HIS STANDARD TERMS AND CONDITIONS OF PURCHASES"

REVISIONS

No	Date	Description	By
1			
2			

EXISTING

Client
PRIVATE CLIENT

Project
7 Mackenson
London
NW3 2LU

Title
EXISTING PLANS
GROUND FLOOR
SECTION A

Scale 1/50 @A3	Dwg. No. 044-01	Rev. -
Date 28/04/08	Drawn SMU	Checked MPH
		VUK 044