


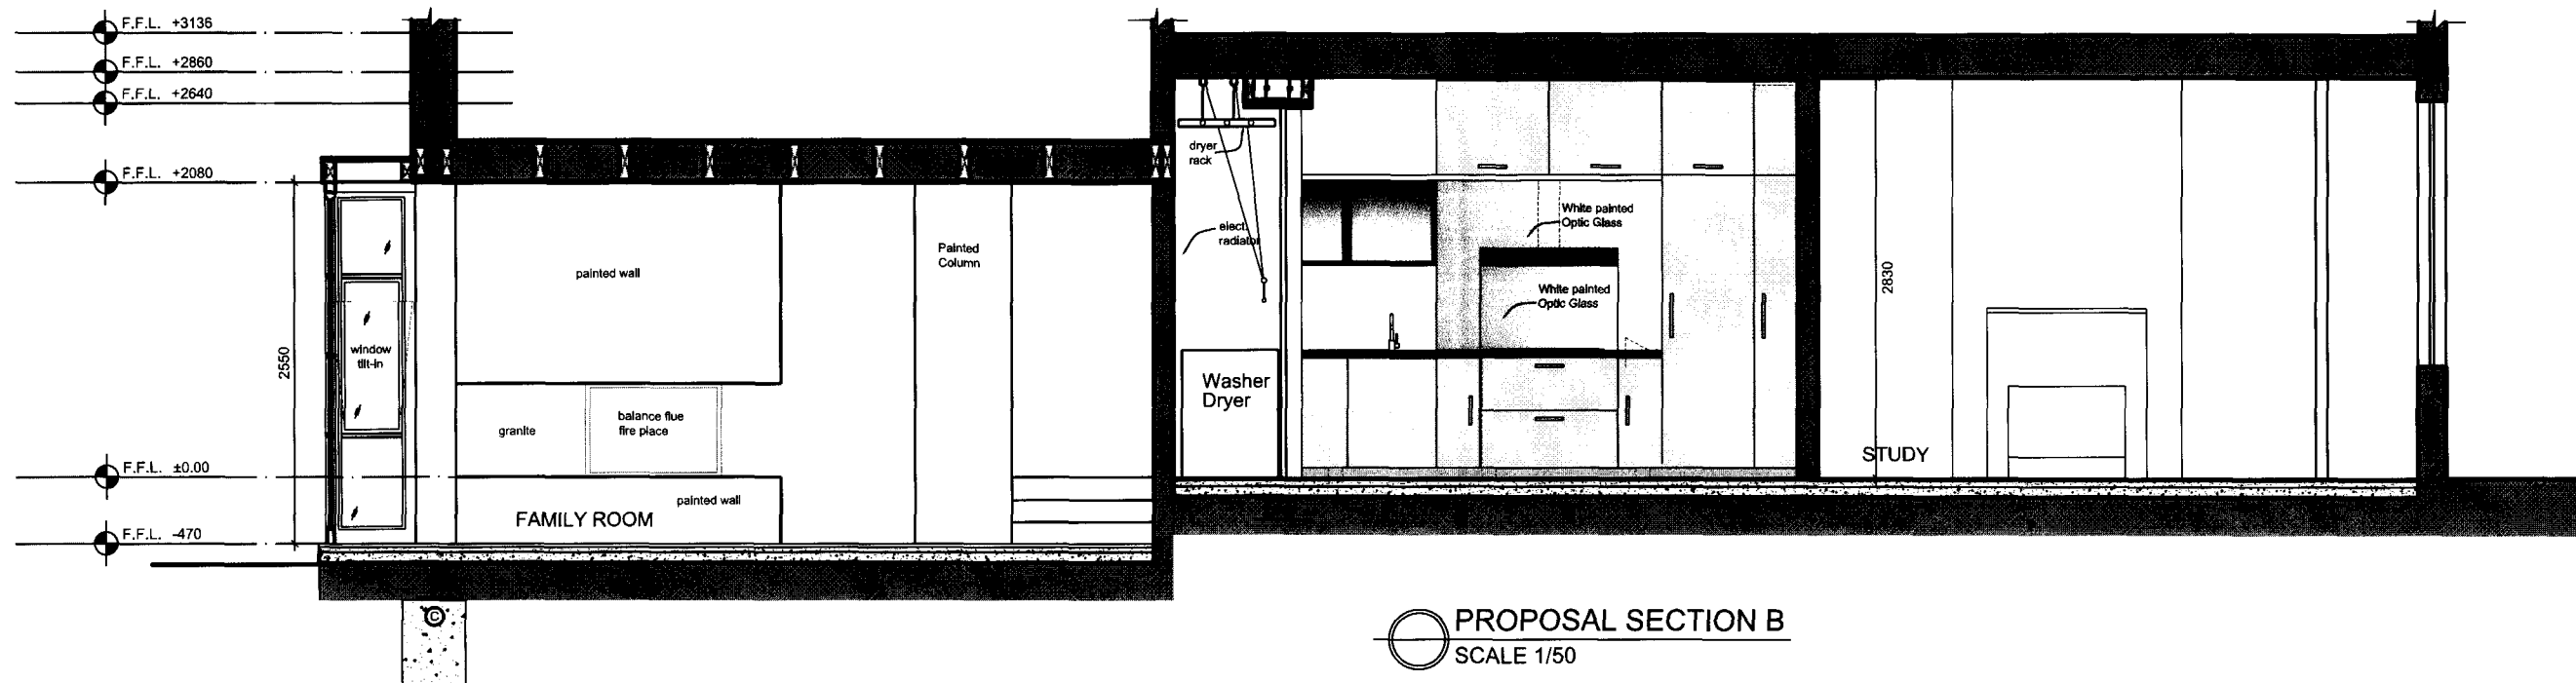

- PLEASE NOTE:
1. ALL DIMENSIONS TO BE CHECKED ON SITE BEFORE FABRICATION.
 2. CONTRACTOR TO REFER TO ENGINEERS DRAWINGS BEFORE PROCEEDING WITH WORKS.
 3. ALL DRAWINGS AND DESIGNS ARE COVERED BY DESIGN RIGHT (INTELLECTUAL PROPERTY), AND MAY NOT BE REPRODUCED, COPIED OR ISSUED WITHOUT WRITTEN PERMISSION OF VICCA VERDE.
 4. ALL DESIGN CONCEPTS ARE THE SOLE PROPERTY OF VICCA VERDE AND NO ADAPTATIONS, REPRODUCTIONS OR COPIES MAY BE MADE WITHOUT WRITTEN PERMISSION OF VICCA VERDE.
 5. THESE DRAWINGS ARE SUBJECT TO ANY VARIATION REQUIRED OR RECOMMENDATION BY ANY STATUTORY AUTHORITY, OR FOR THE BETTER CARRYING OUT OF THE WORKS.
 6. SAMPLES TO BE PROVIDED BY CONTRACTOR FOR DESIGNERS APPROVAL.
 7. ALL FINISHES TO DESIGNERS SATISFACTION.
 8. ALL DRAWINGS TO BE APPROVED BY DESIGNERS BEFORE CONSTRUCTION.

SCHNEIDER DESIGNERS
architecture . design . interiors

10 Belmont Street London NW1 6HT
Tel: +44 (0) 20 7426 3322
m.schneider@schneiderdesigners.co.uk
www.schneiderdesigners.co.uk

VICCA VERDE
LIMITED

2b Camden Mews London, NW1 9DB
Tel: +44 (0)20 7485 2277 / Fax: +44 (0)20 7485 3366
www.viccaverde.com

REVISIONS

No	Date	Description	By
CONTRACT ISSUE			

Client
PRIVATE CLIENT

Project
7 Mackenson
London
NW3 2LU

Title
[GROUND FLOOR]
SECTIONS B & C

Scale	Des. No.	Rev.
1/50	044-510	P-01
Date	28/04/09	
Drawn	SMU/ASF	
Checked	VUK 044	
MPH		