

Investigation Layout Plan

Sheet: 1 of 1

Job No: 40990

Date: 16/04/07


Site: 1, 3 + 5 Agar Grove, NW1

Work carried
out for: Cunningham Lindsey

KP
(SI)

PB/RJ
(Checked:)

JF
(Drawn By)

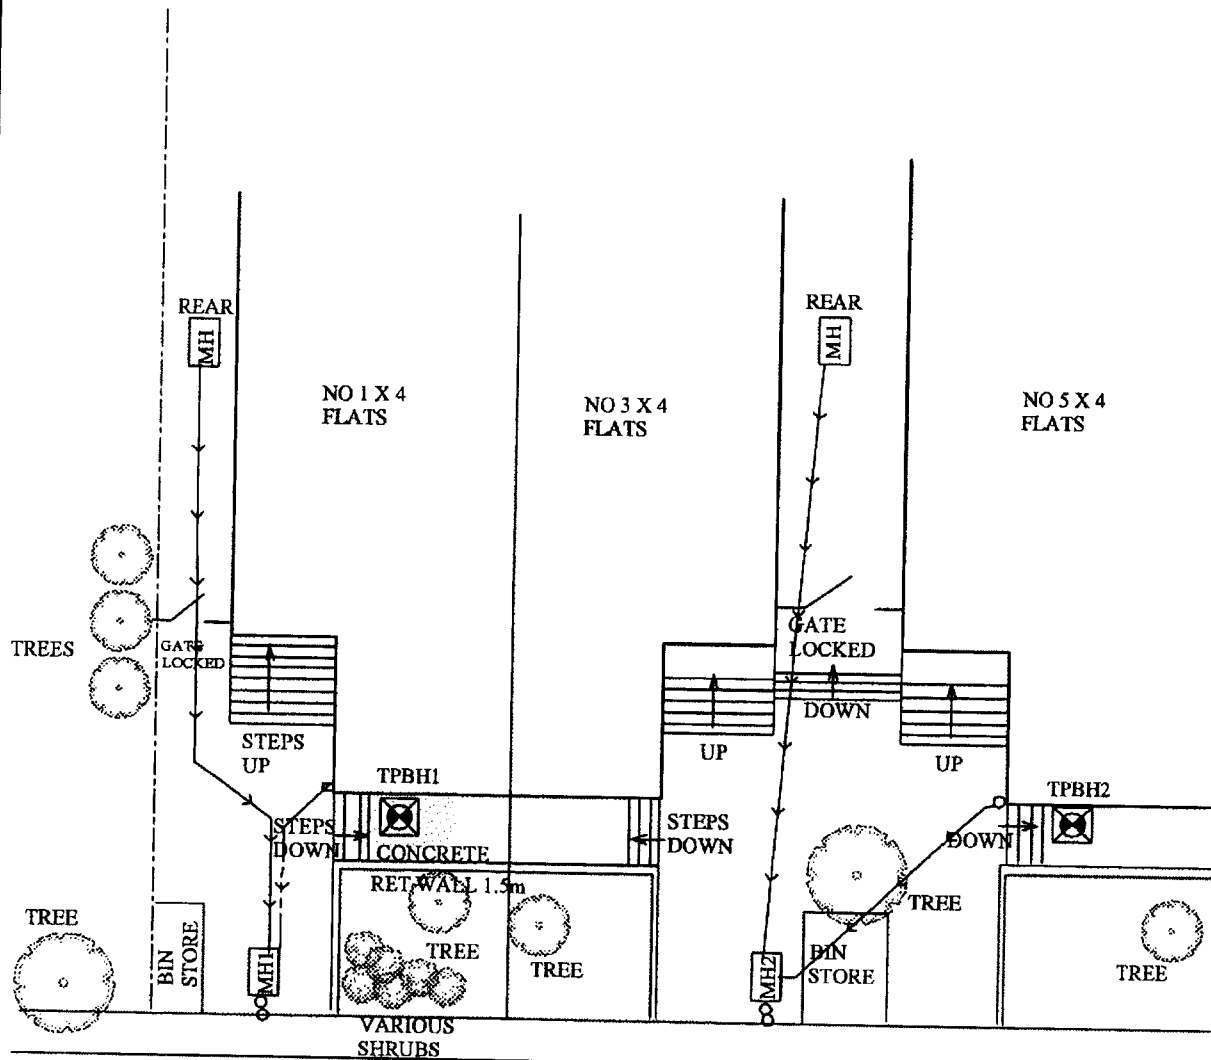

ON SITE TREE IDENTIFICATION FOR GUIDANCE ONLY. NOT AUTHENTICATED.

Remarks:

COPY

Key:

Combined Gully	RWWG	Surface Water Drain
Manhole	MH	Foul Water Drain
Rain Water Pipe	RWP	Tree / Bush
Rain Water Gully	RWG	(approx. ht in m)
Soil Vent Pipe	SVP	Trial Pit
Waste Gully	WG	Borehole
Waste Pipe	WP	

Scale: N.T.S.