




tasou
associates

architects + structural engineers

4 Amwell Street, London. EC1R 1UG T:020 7713 7070 F:020 7713 7071 E:tasou@tasou.co.uk

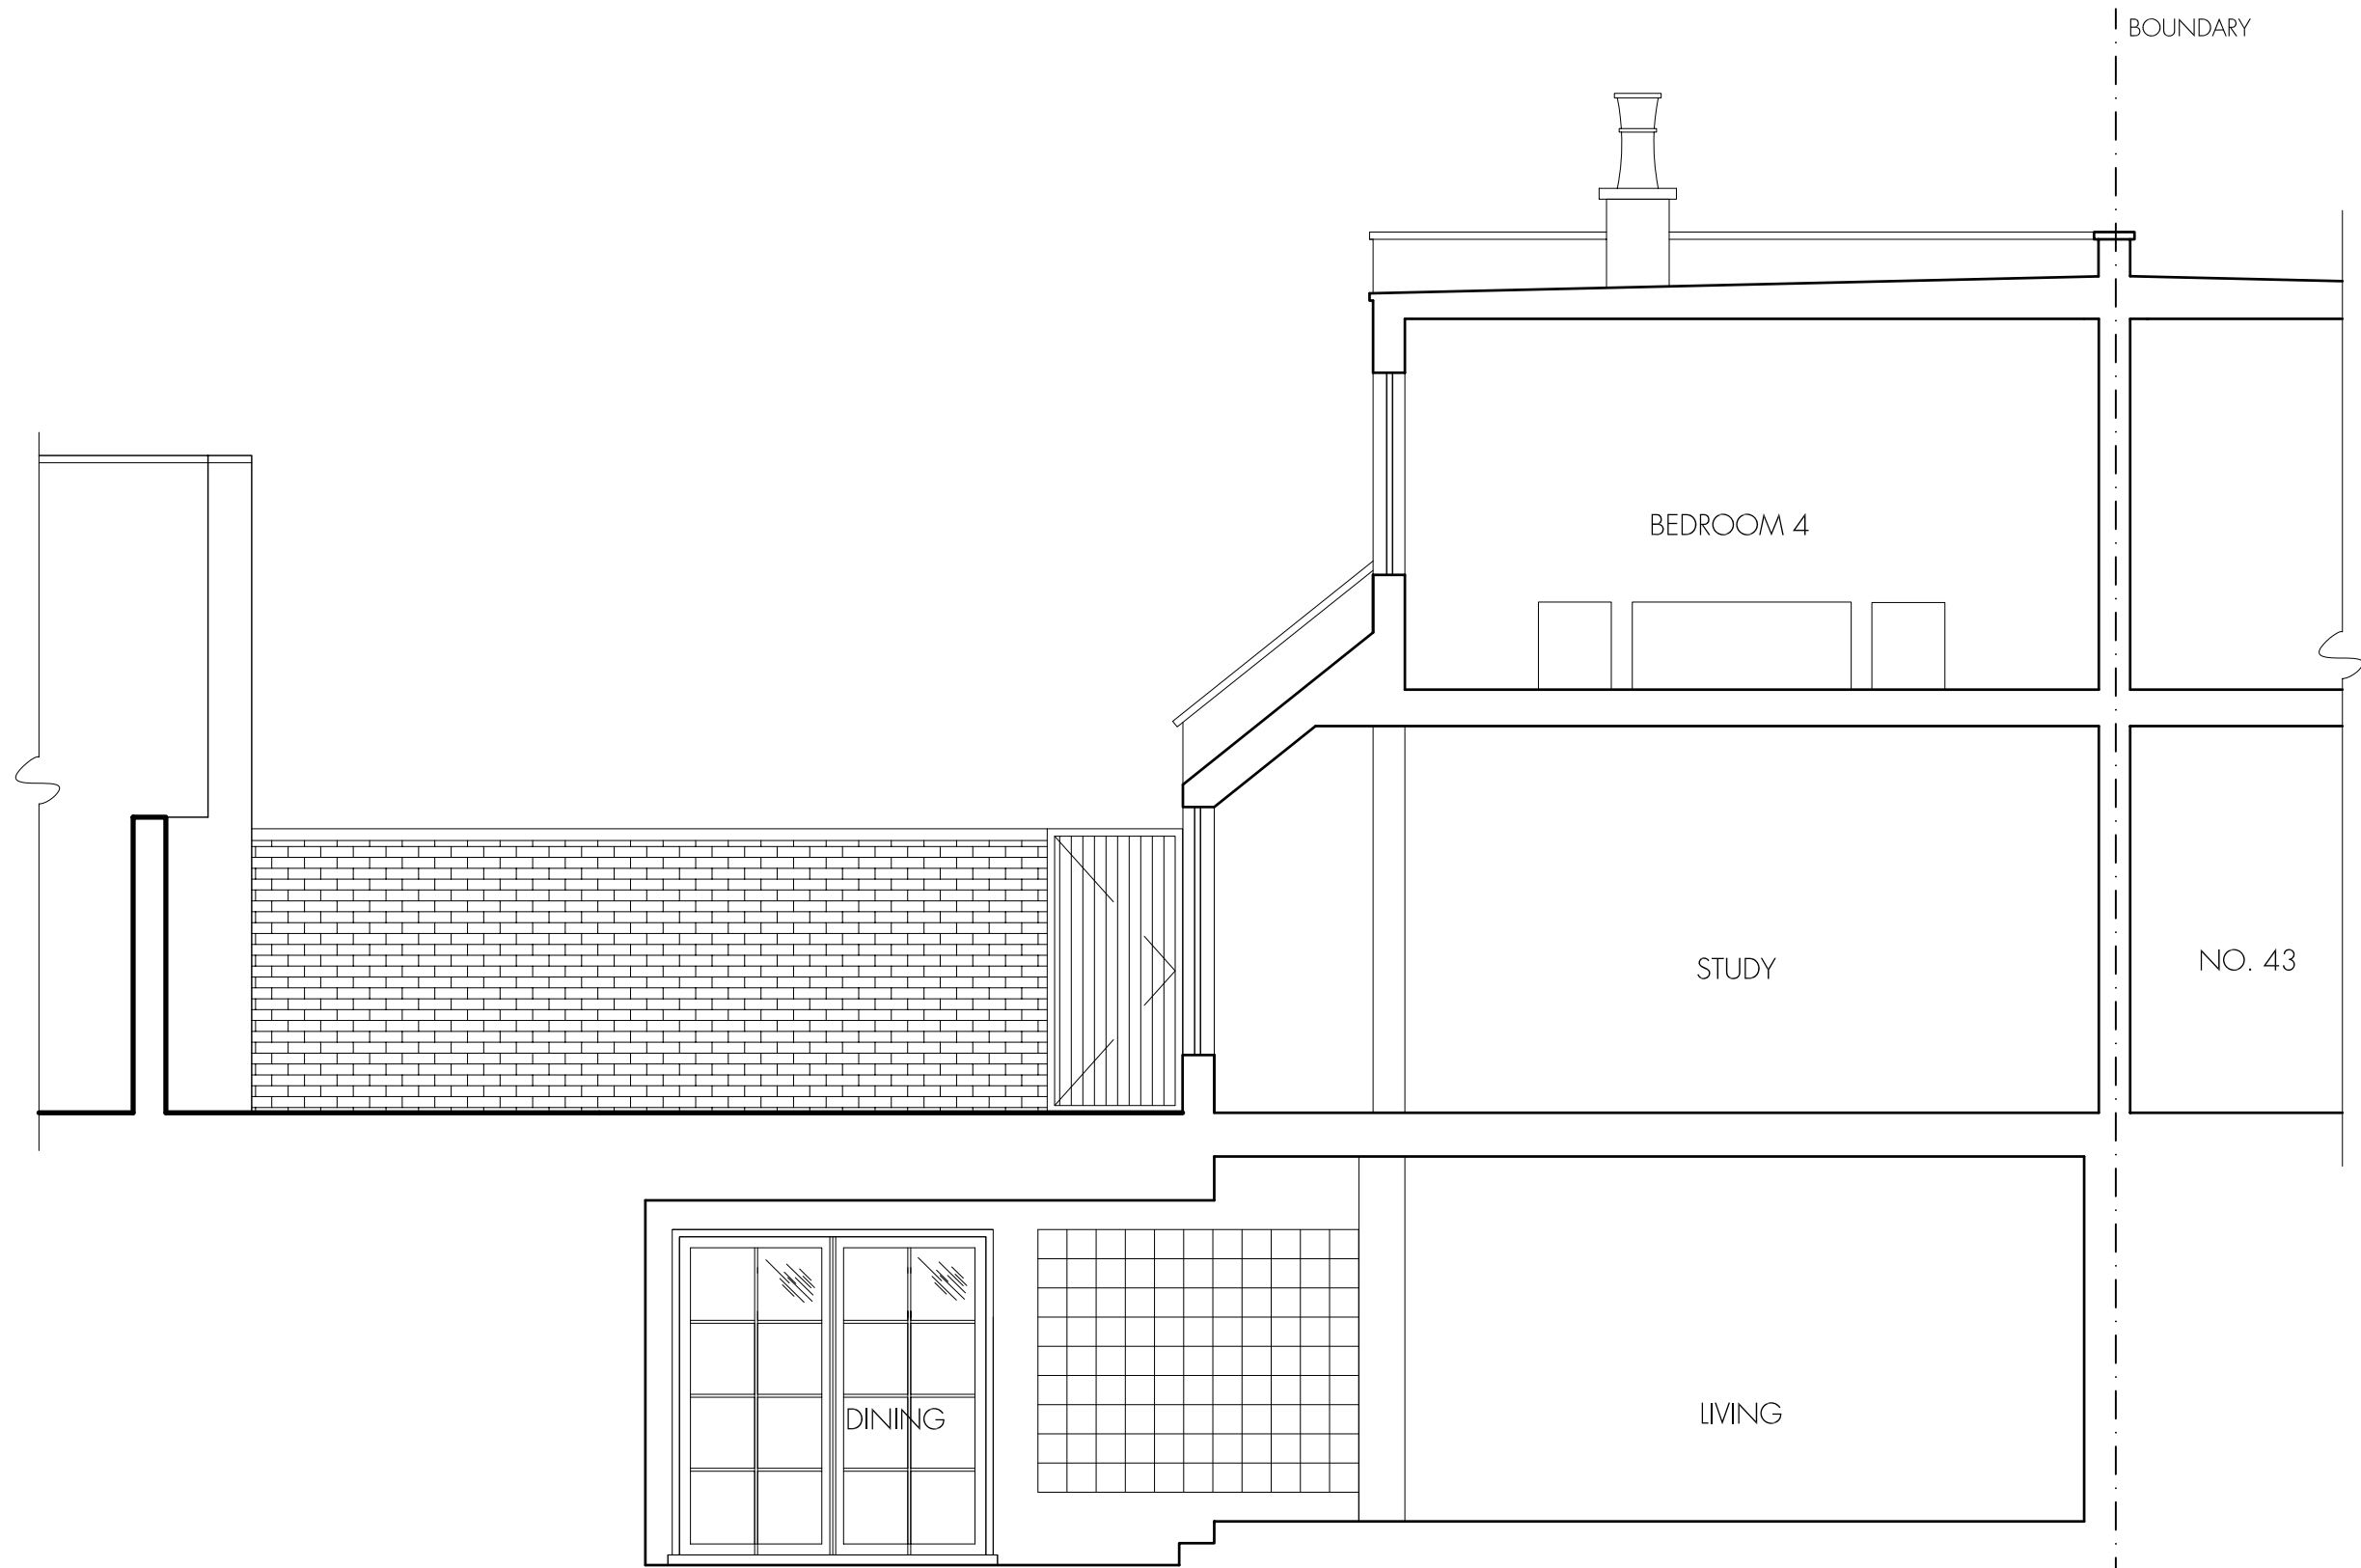

project	41 Belsize Lane, London, NW3 5AU		
dwg title	Existing Section		
job no.	954	dwg no.	EX.16
date	March 2009	scale @ A3	1:50