


DO NOT SCALE FROM THESE DRAWINGS. USE FIGURED  
DIMENSIONS ONLY.

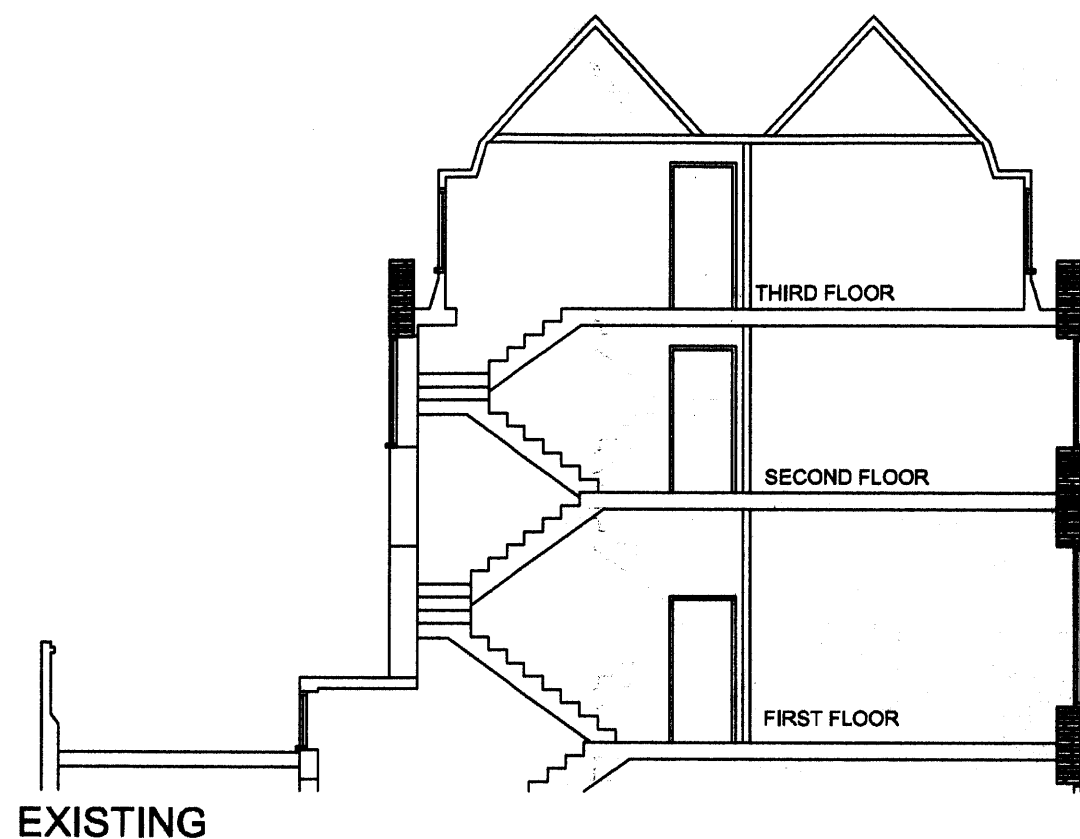

NEW ROOF COVERING / REPAIRS IN  
ACCORDANCE WITH STRUCTURAL  
ENGINEERS REPORT

CEILING OPENED UP TO CREATE  
ADDITIONAL HEAD HEIGHT

CAST IRON  
DOWNPIPE


BRICKWORK TO MATCH  
MAIN BUILDING

NEW TIMBER  
CASEMENT WINDOW

STEEL RAILINGS  
COLOUR TBC

NEW SINGLE  
STOREY EXTENSION.

PROPOSED

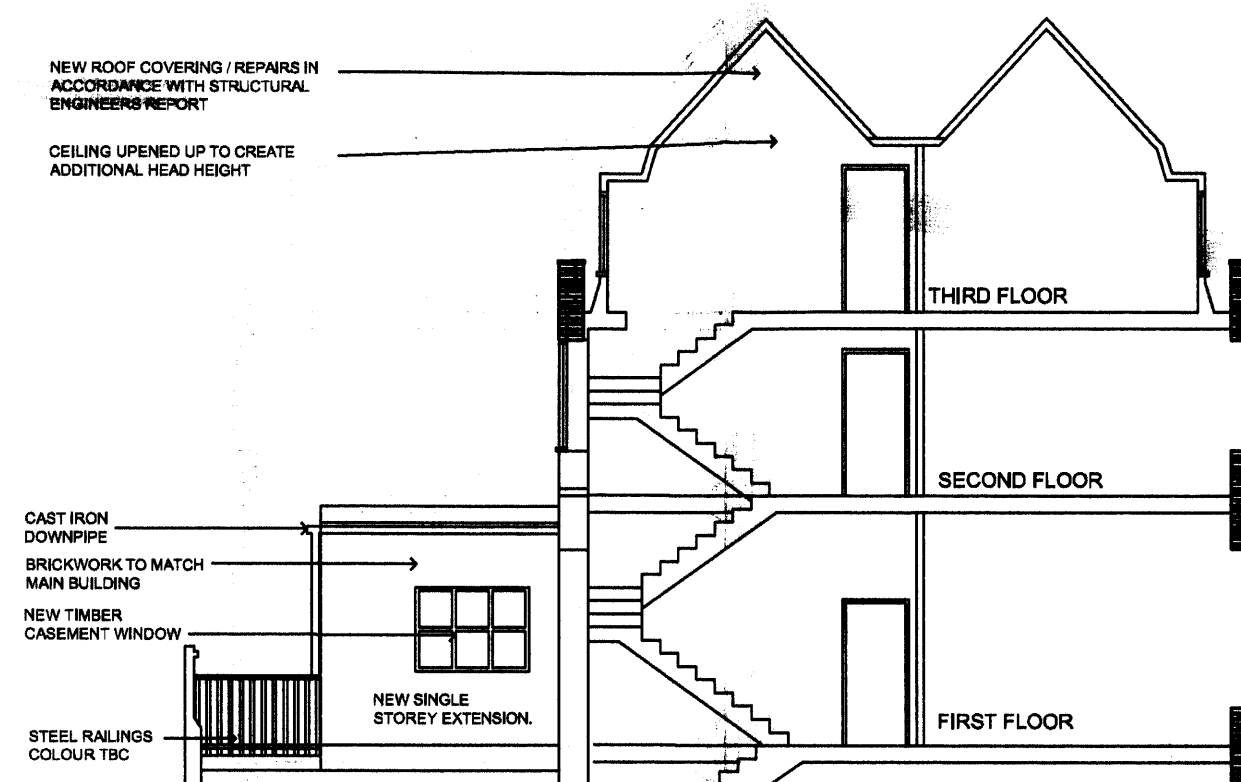

**CARLILE ASSOCIATES**

BUILDING SURVEYING AND ARCHITECTURAL SERVICES

ALTO HOUSE

29/30 NEWBURY STREET

LONDON EC1A 7HZ

Tel: 020 7796 3050 Fax: 020 7796 3051

project:

67 GRAYS INN ROAD

LONDON, WC1X 8TL

EXISTING/ PROPOSED SECTIONS

scale: 1:100 @ A3

date: April 2009

drawn by: FAK

dwg no: 3959/107