




DO NOT SCALE FROM THESE DRAWINGS. USE FIGURED
DIMENSIONS ONLY.

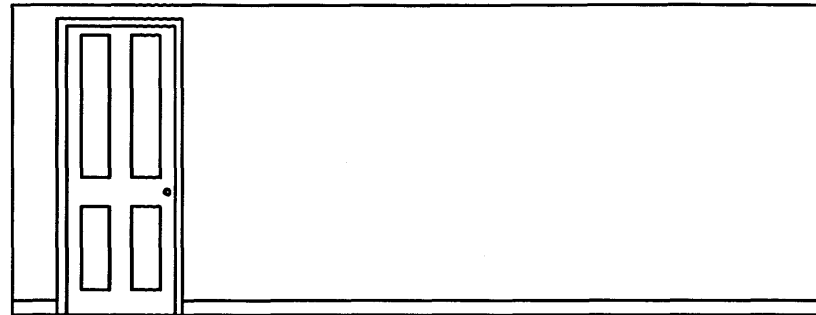


EXISTING ELEVATION E-E

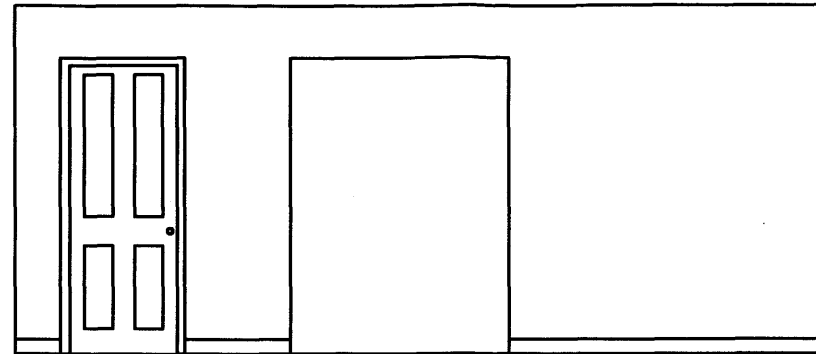

PROPOSED ELEVATION E-E

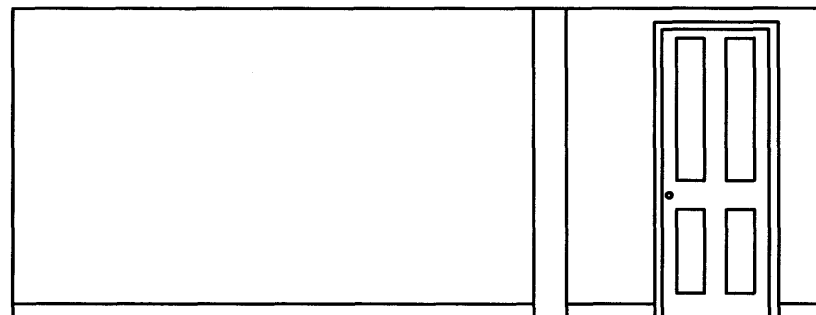


EXISTING ELEVATION F-F

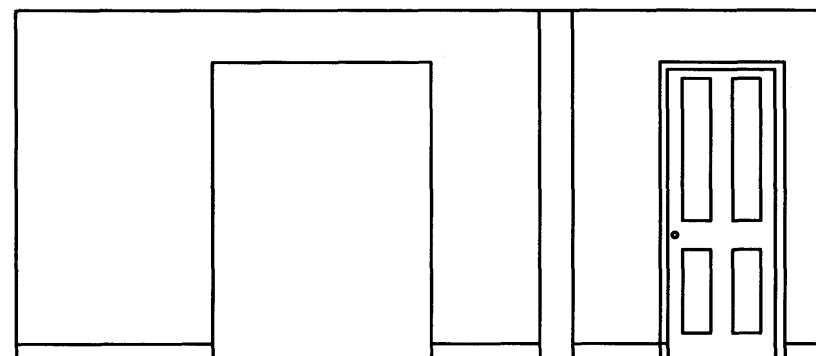

PROPOSED ELEVATION F-F

RECEIVED
16 JUN 2009

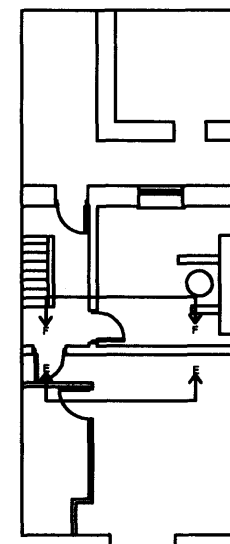

CARLILE ASSOCIATES

BUILDING SURVEYING AND ARCHITECTURAL SERVICES

ALTO HOUSE

29/30 NEWBURY STREET

LONDON EC1A 7HZ

Tel: 020 7796 3050 Fax: 020 7796 3051

project:

67 GRAYS INN ROAD

LONDON, WC1X 8TL

SECTIONS SHOWING ALTERATIONS TO BASEMENT

scale: 1:10 @ A3

date: June 2009

drawn by: FAK

dwg no: 3959/206